

---

## **APPENDIX C**

### **Pipeline Route and Work Area Maps**

**Pipeline Location Maps, Sheets 1-62**


**Pipe Storage Yards for the Pacific Connector Project, Sheets 1-22**

---


**Pipeline Location Maps  
Sheets 1–62**

---



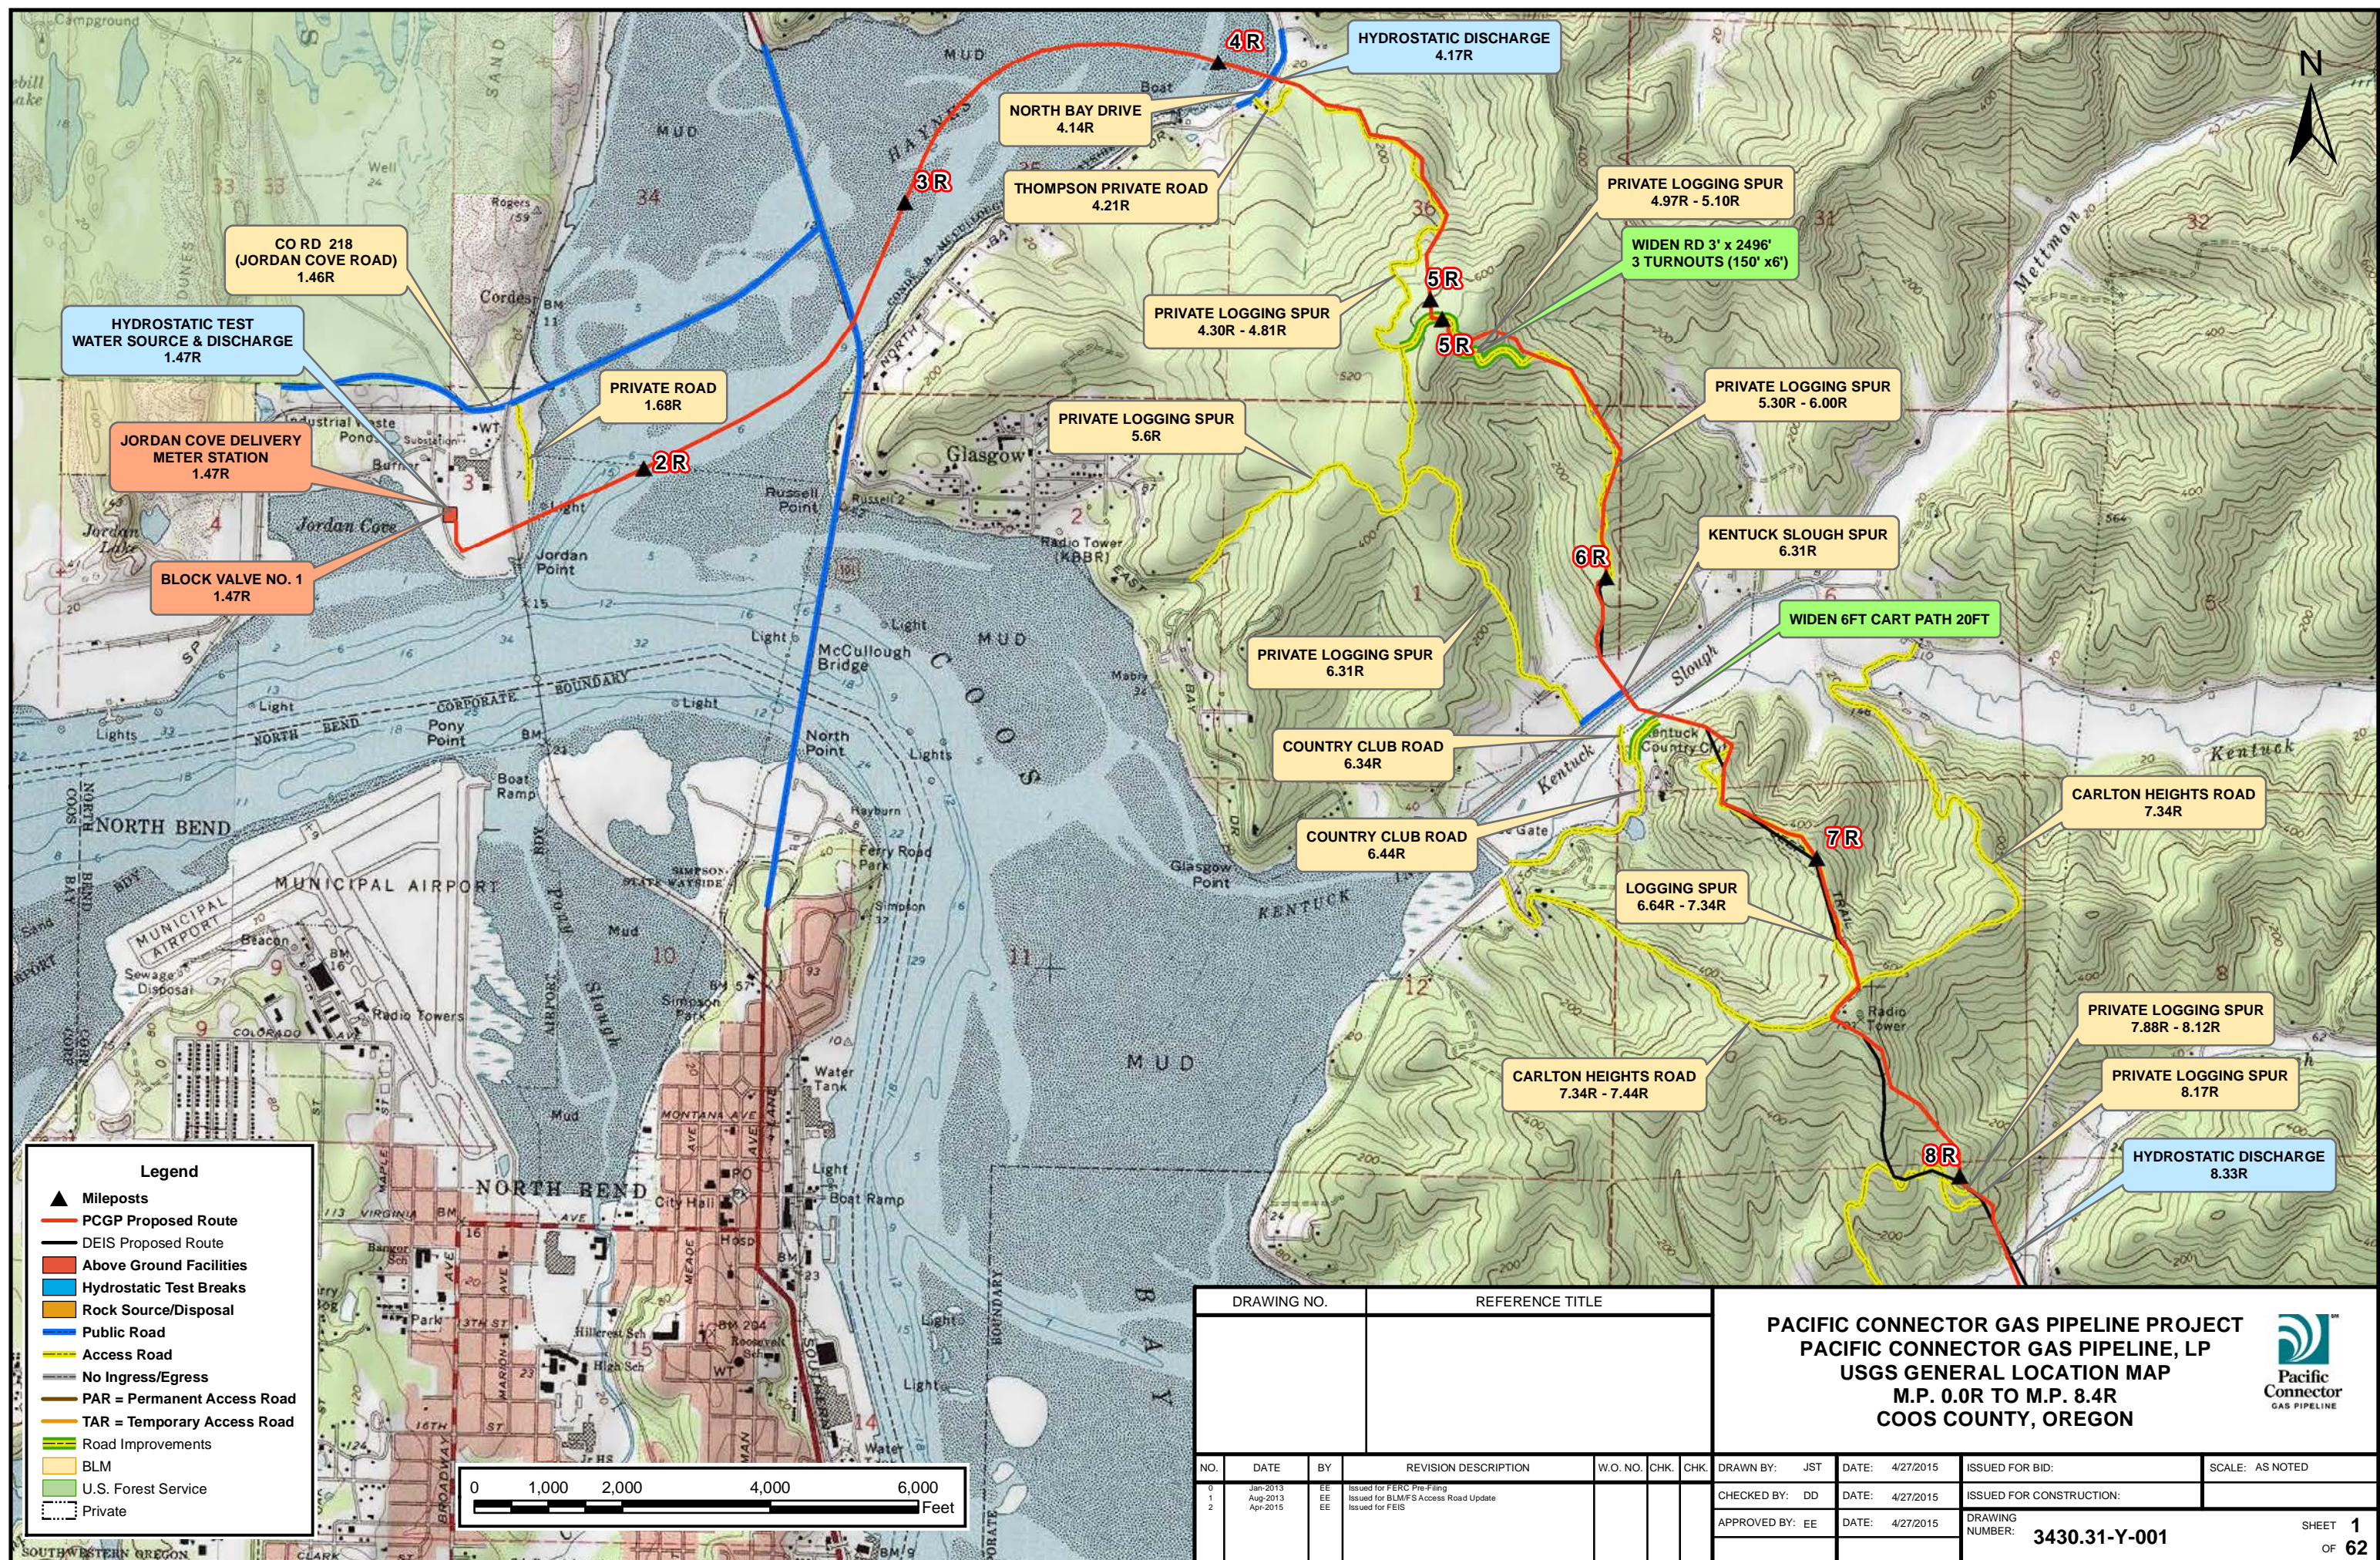



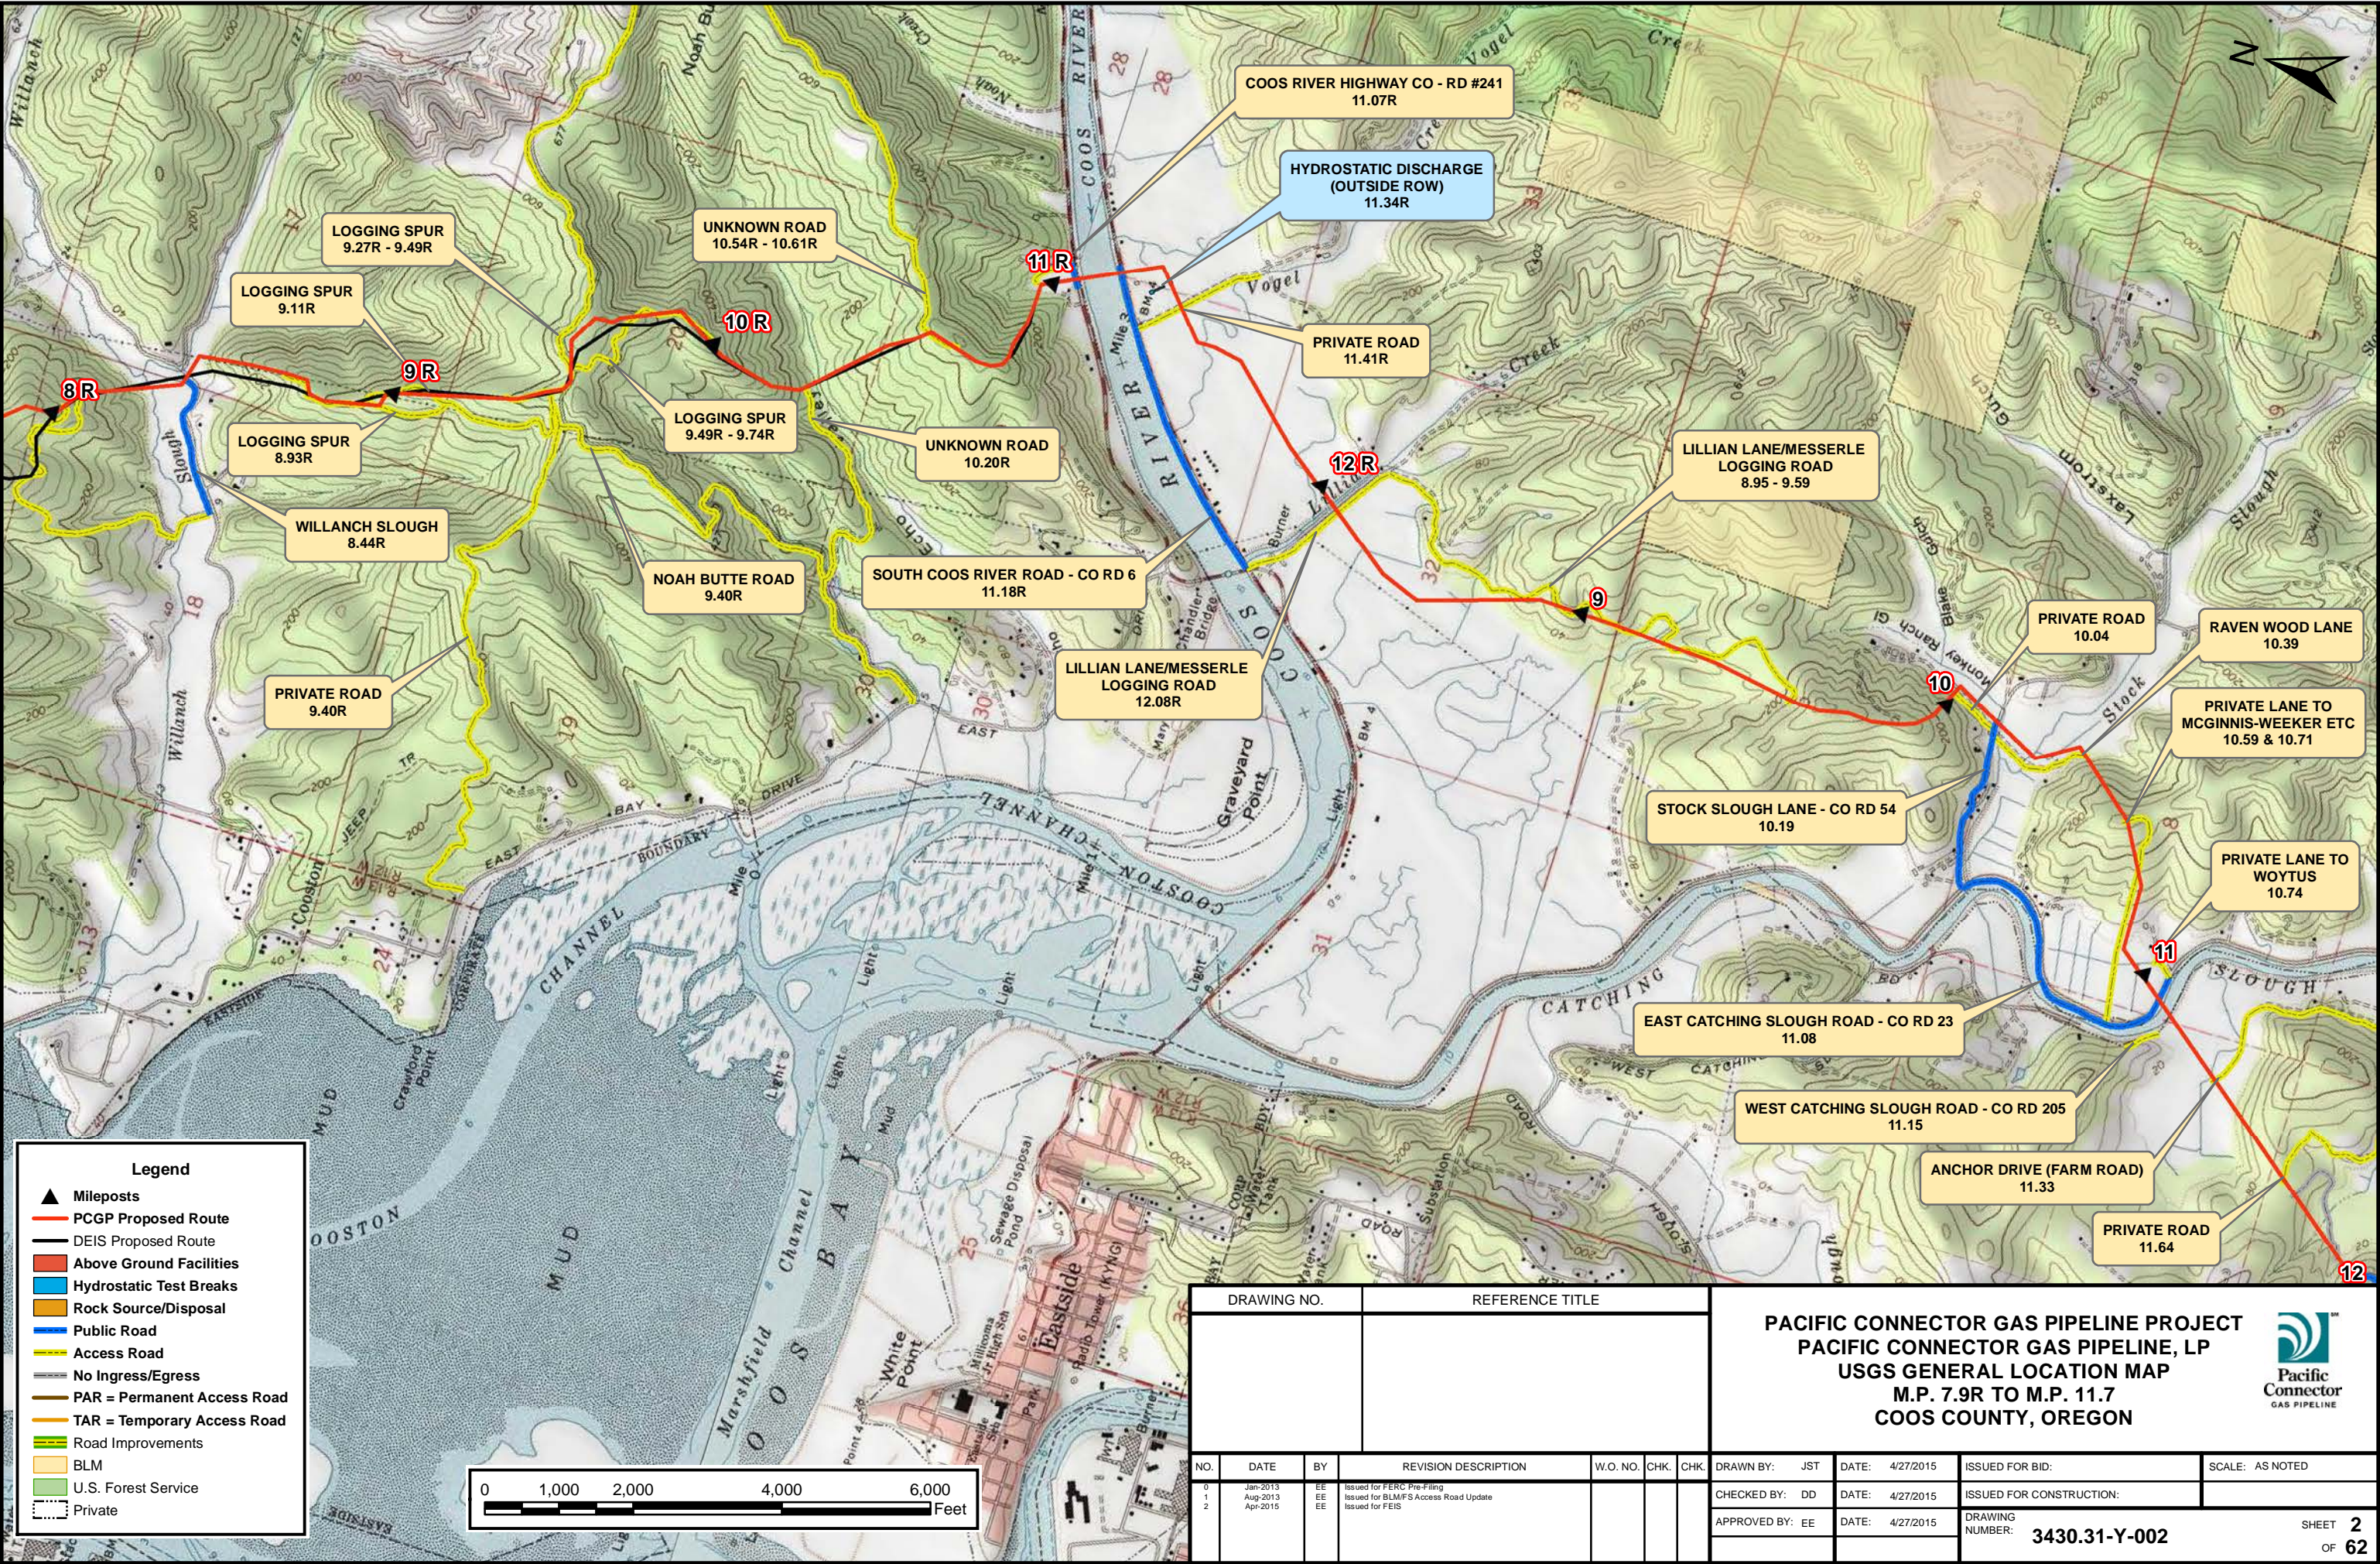

DRAWING NO.		REFERENCE TITLE				
NO.		DATE	BY	REVISION DESCRIPTION	W.O. NO.	CHK.
0		Jan-2013	EE	Issued for FERC Pre-Filing		
1		Aug-2013	EE	Issued for BLM/FWS Access Road Update		
2		Apr-2015	EE	Issued for FEIS		


**PACIFIC CONNECTOR GAS PIPELINE PROJECT**

**PACIFIC CONNECTOR GAS PIPELINE, LP**

**USGS GENERAL LOCATION MAP**


**M.P. 7.9R TO M.P. 11.7**

**COOS COUNTY, OREGON**




DRAWN BY: JST	DATE: 4/27/2015	ISSUED FOR BID:	SCALE: AS NOTED
CHECKED BY: DD	DATE: 4/27/2015	ISSUED FOR CONSTRUCTION:	
APPROVED BY: EE	DATE: 4/27/2015	DRAWING NUMBER: <b>3430.31-Y-002</b>	
		SHEET <b>2</b> OF <b>62</b>	




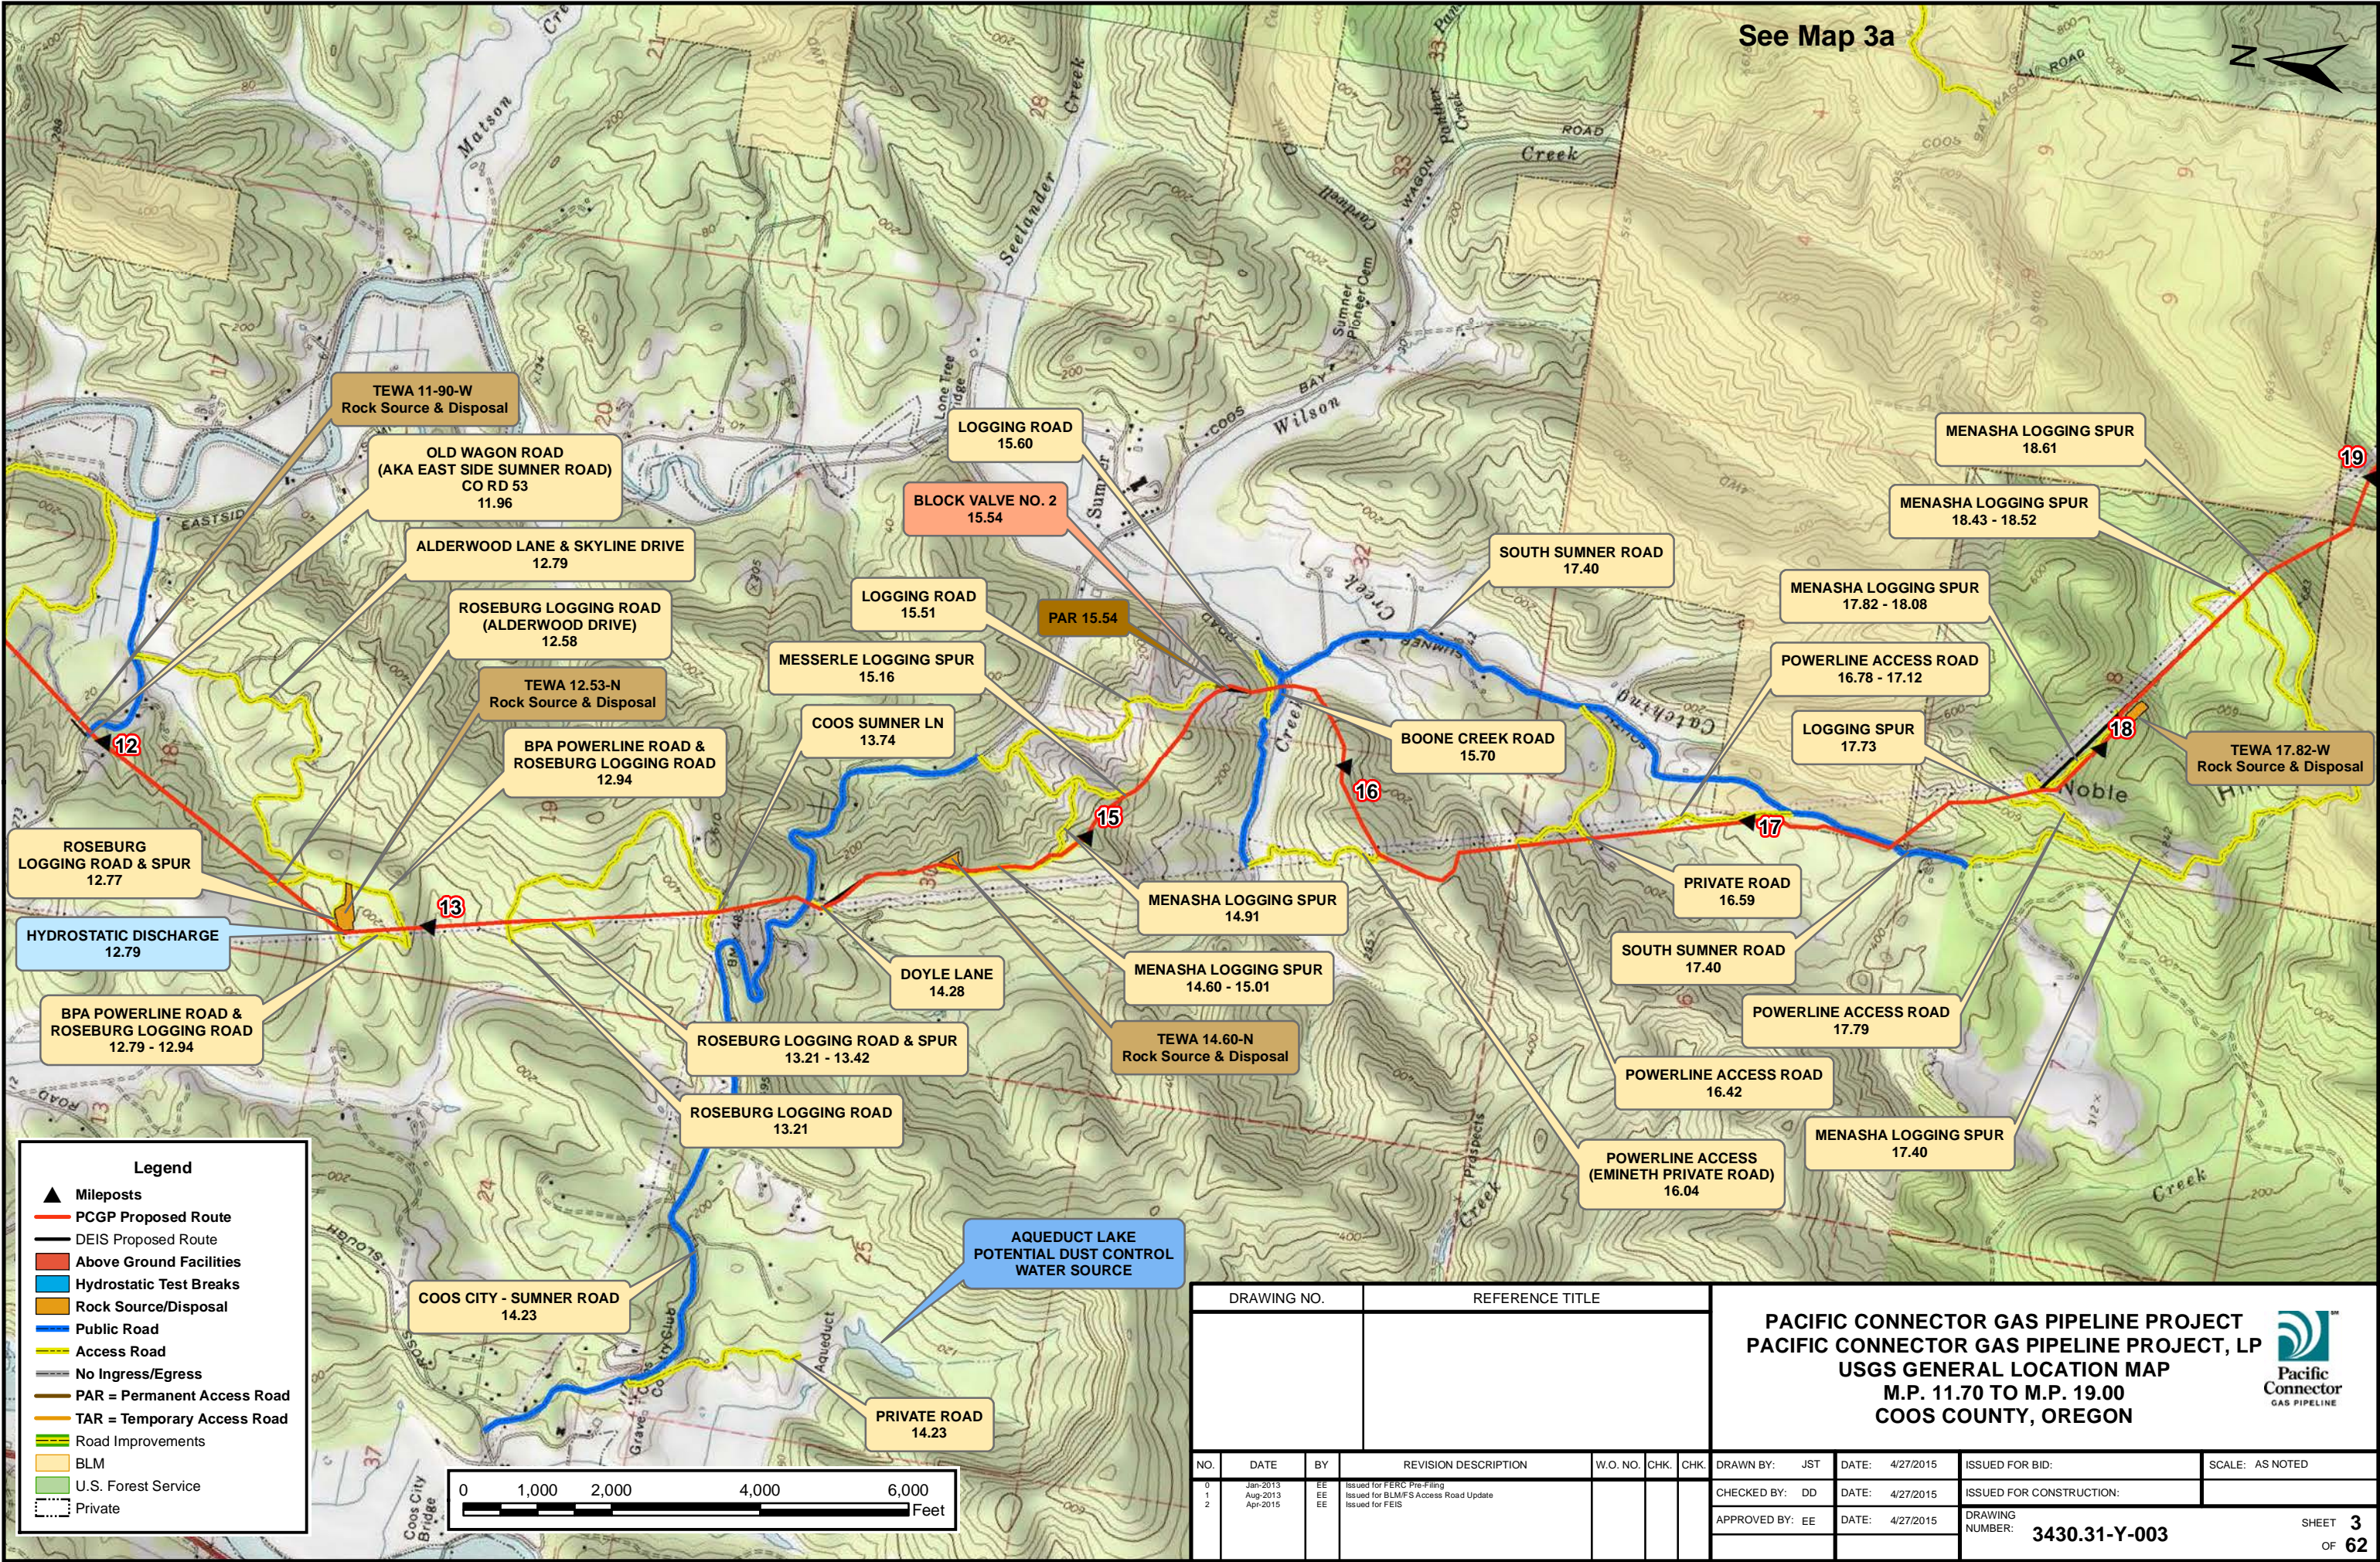



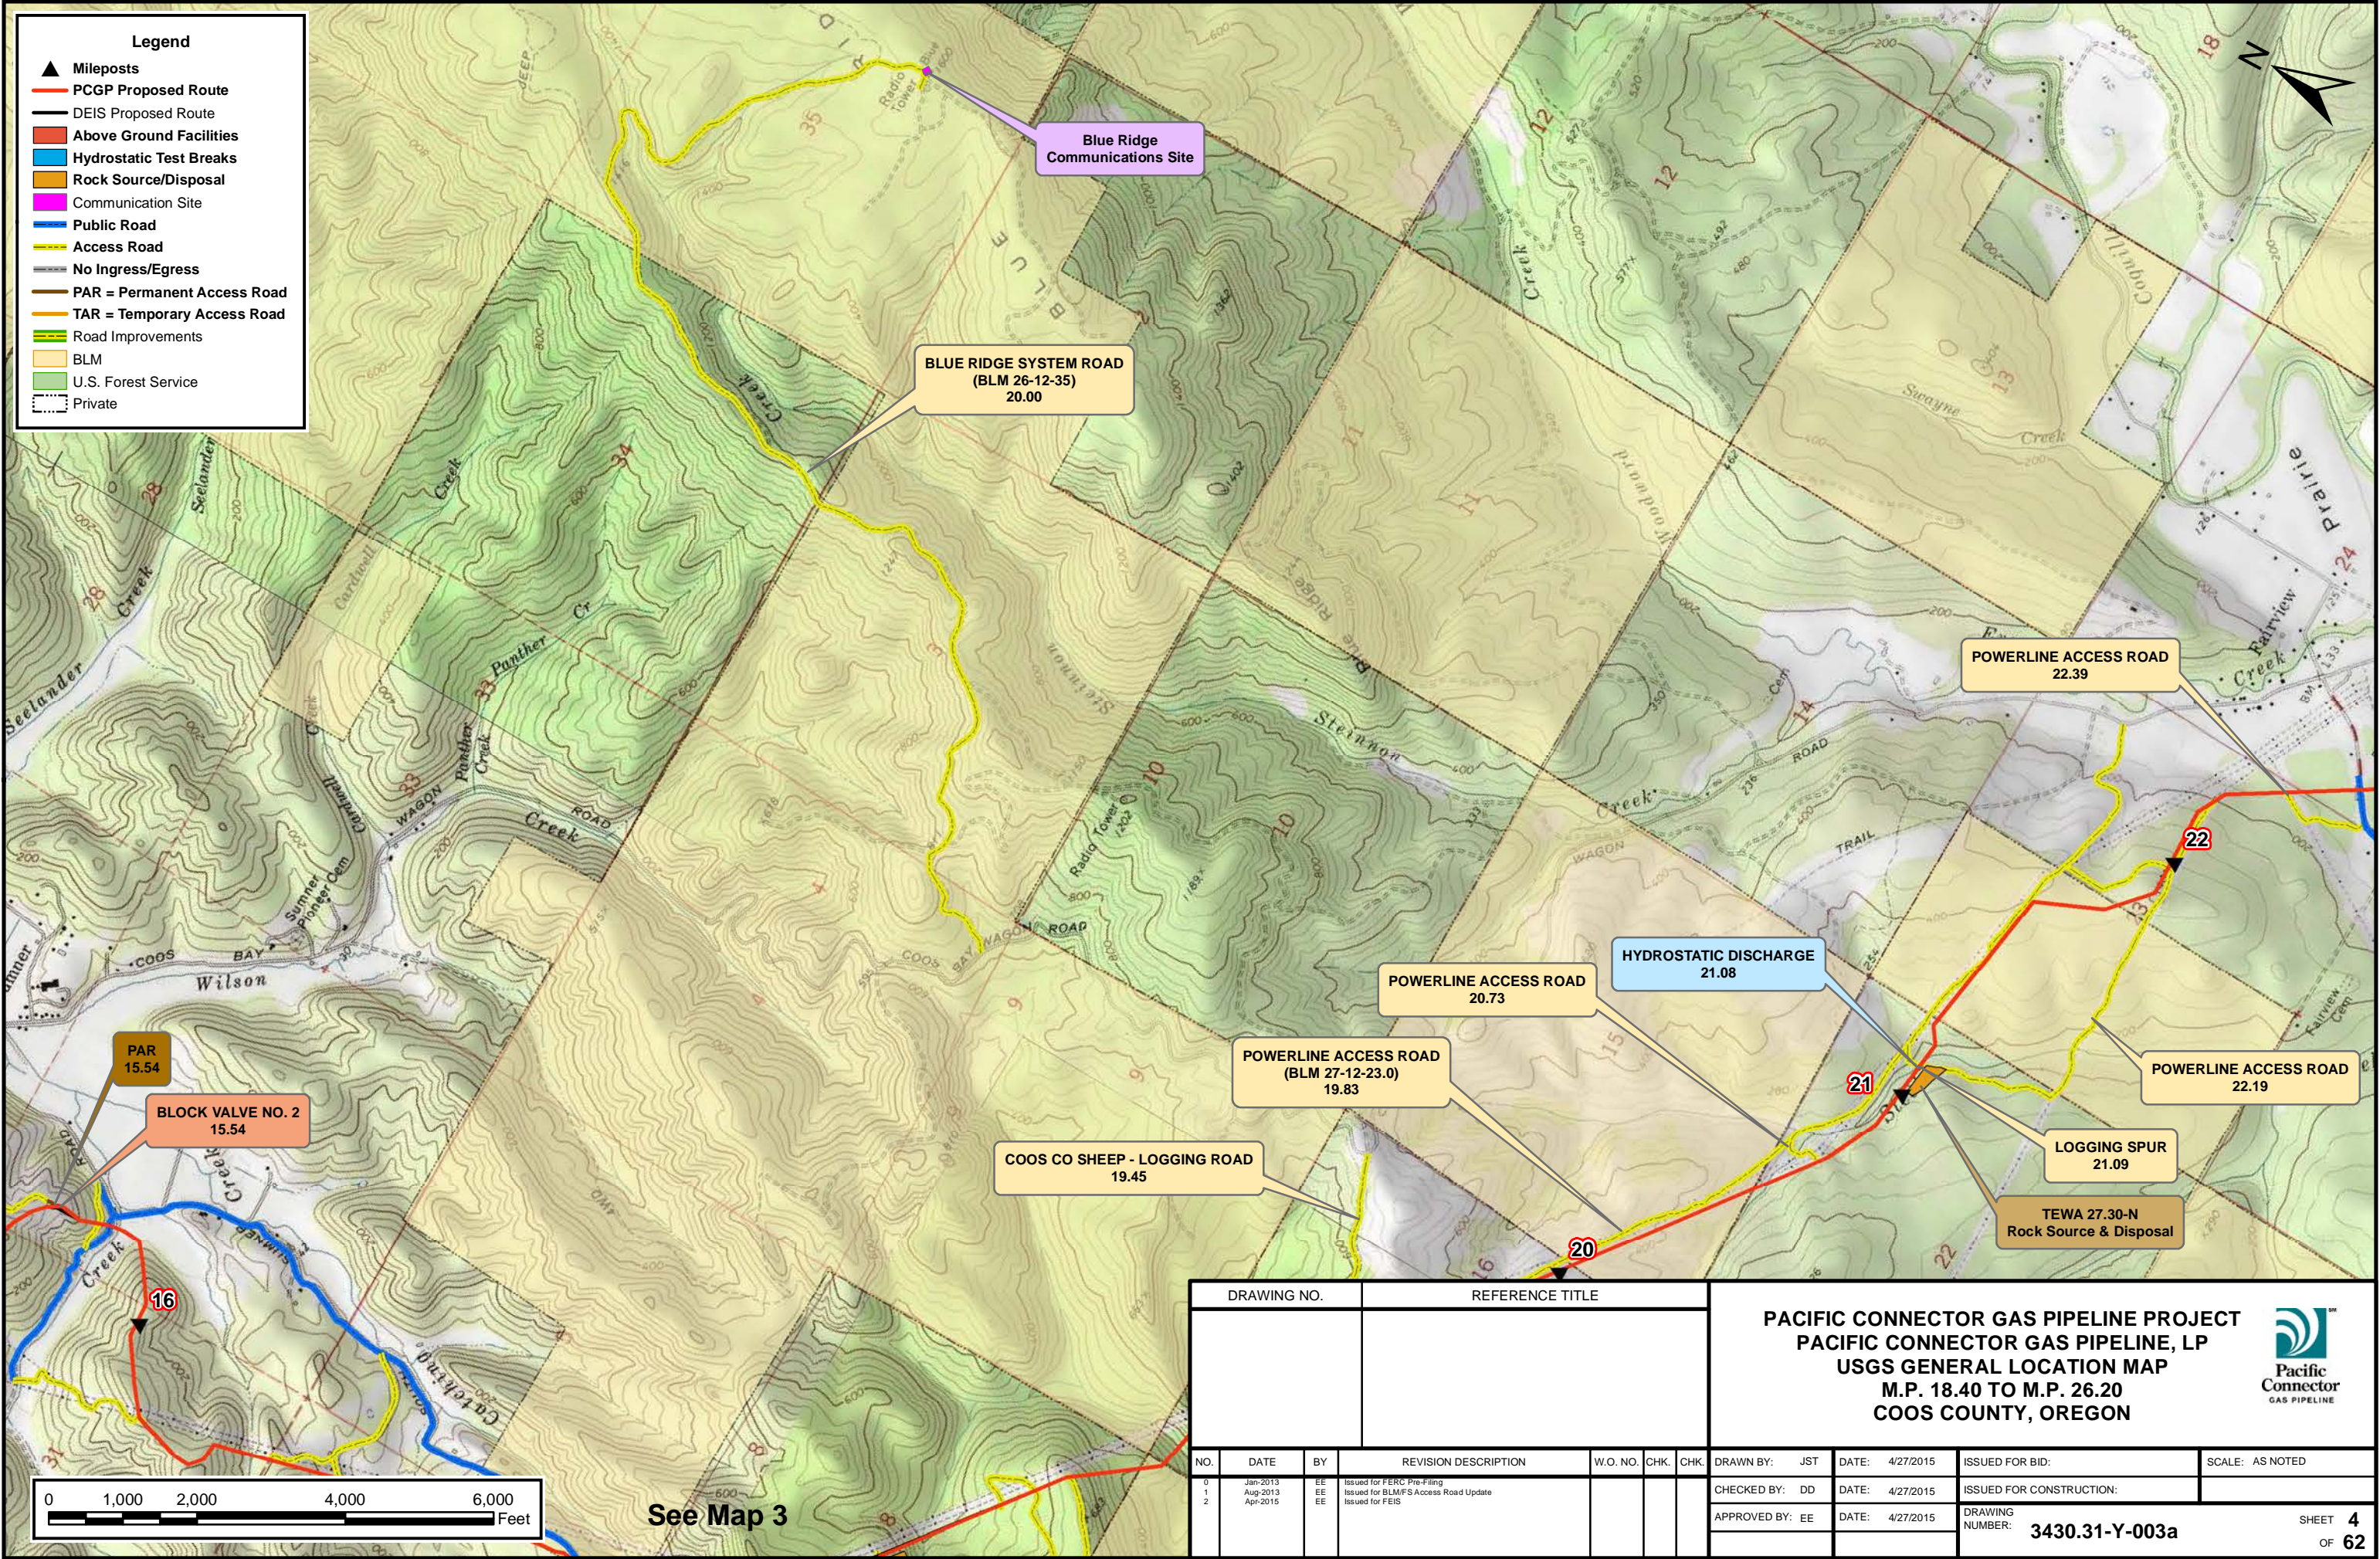




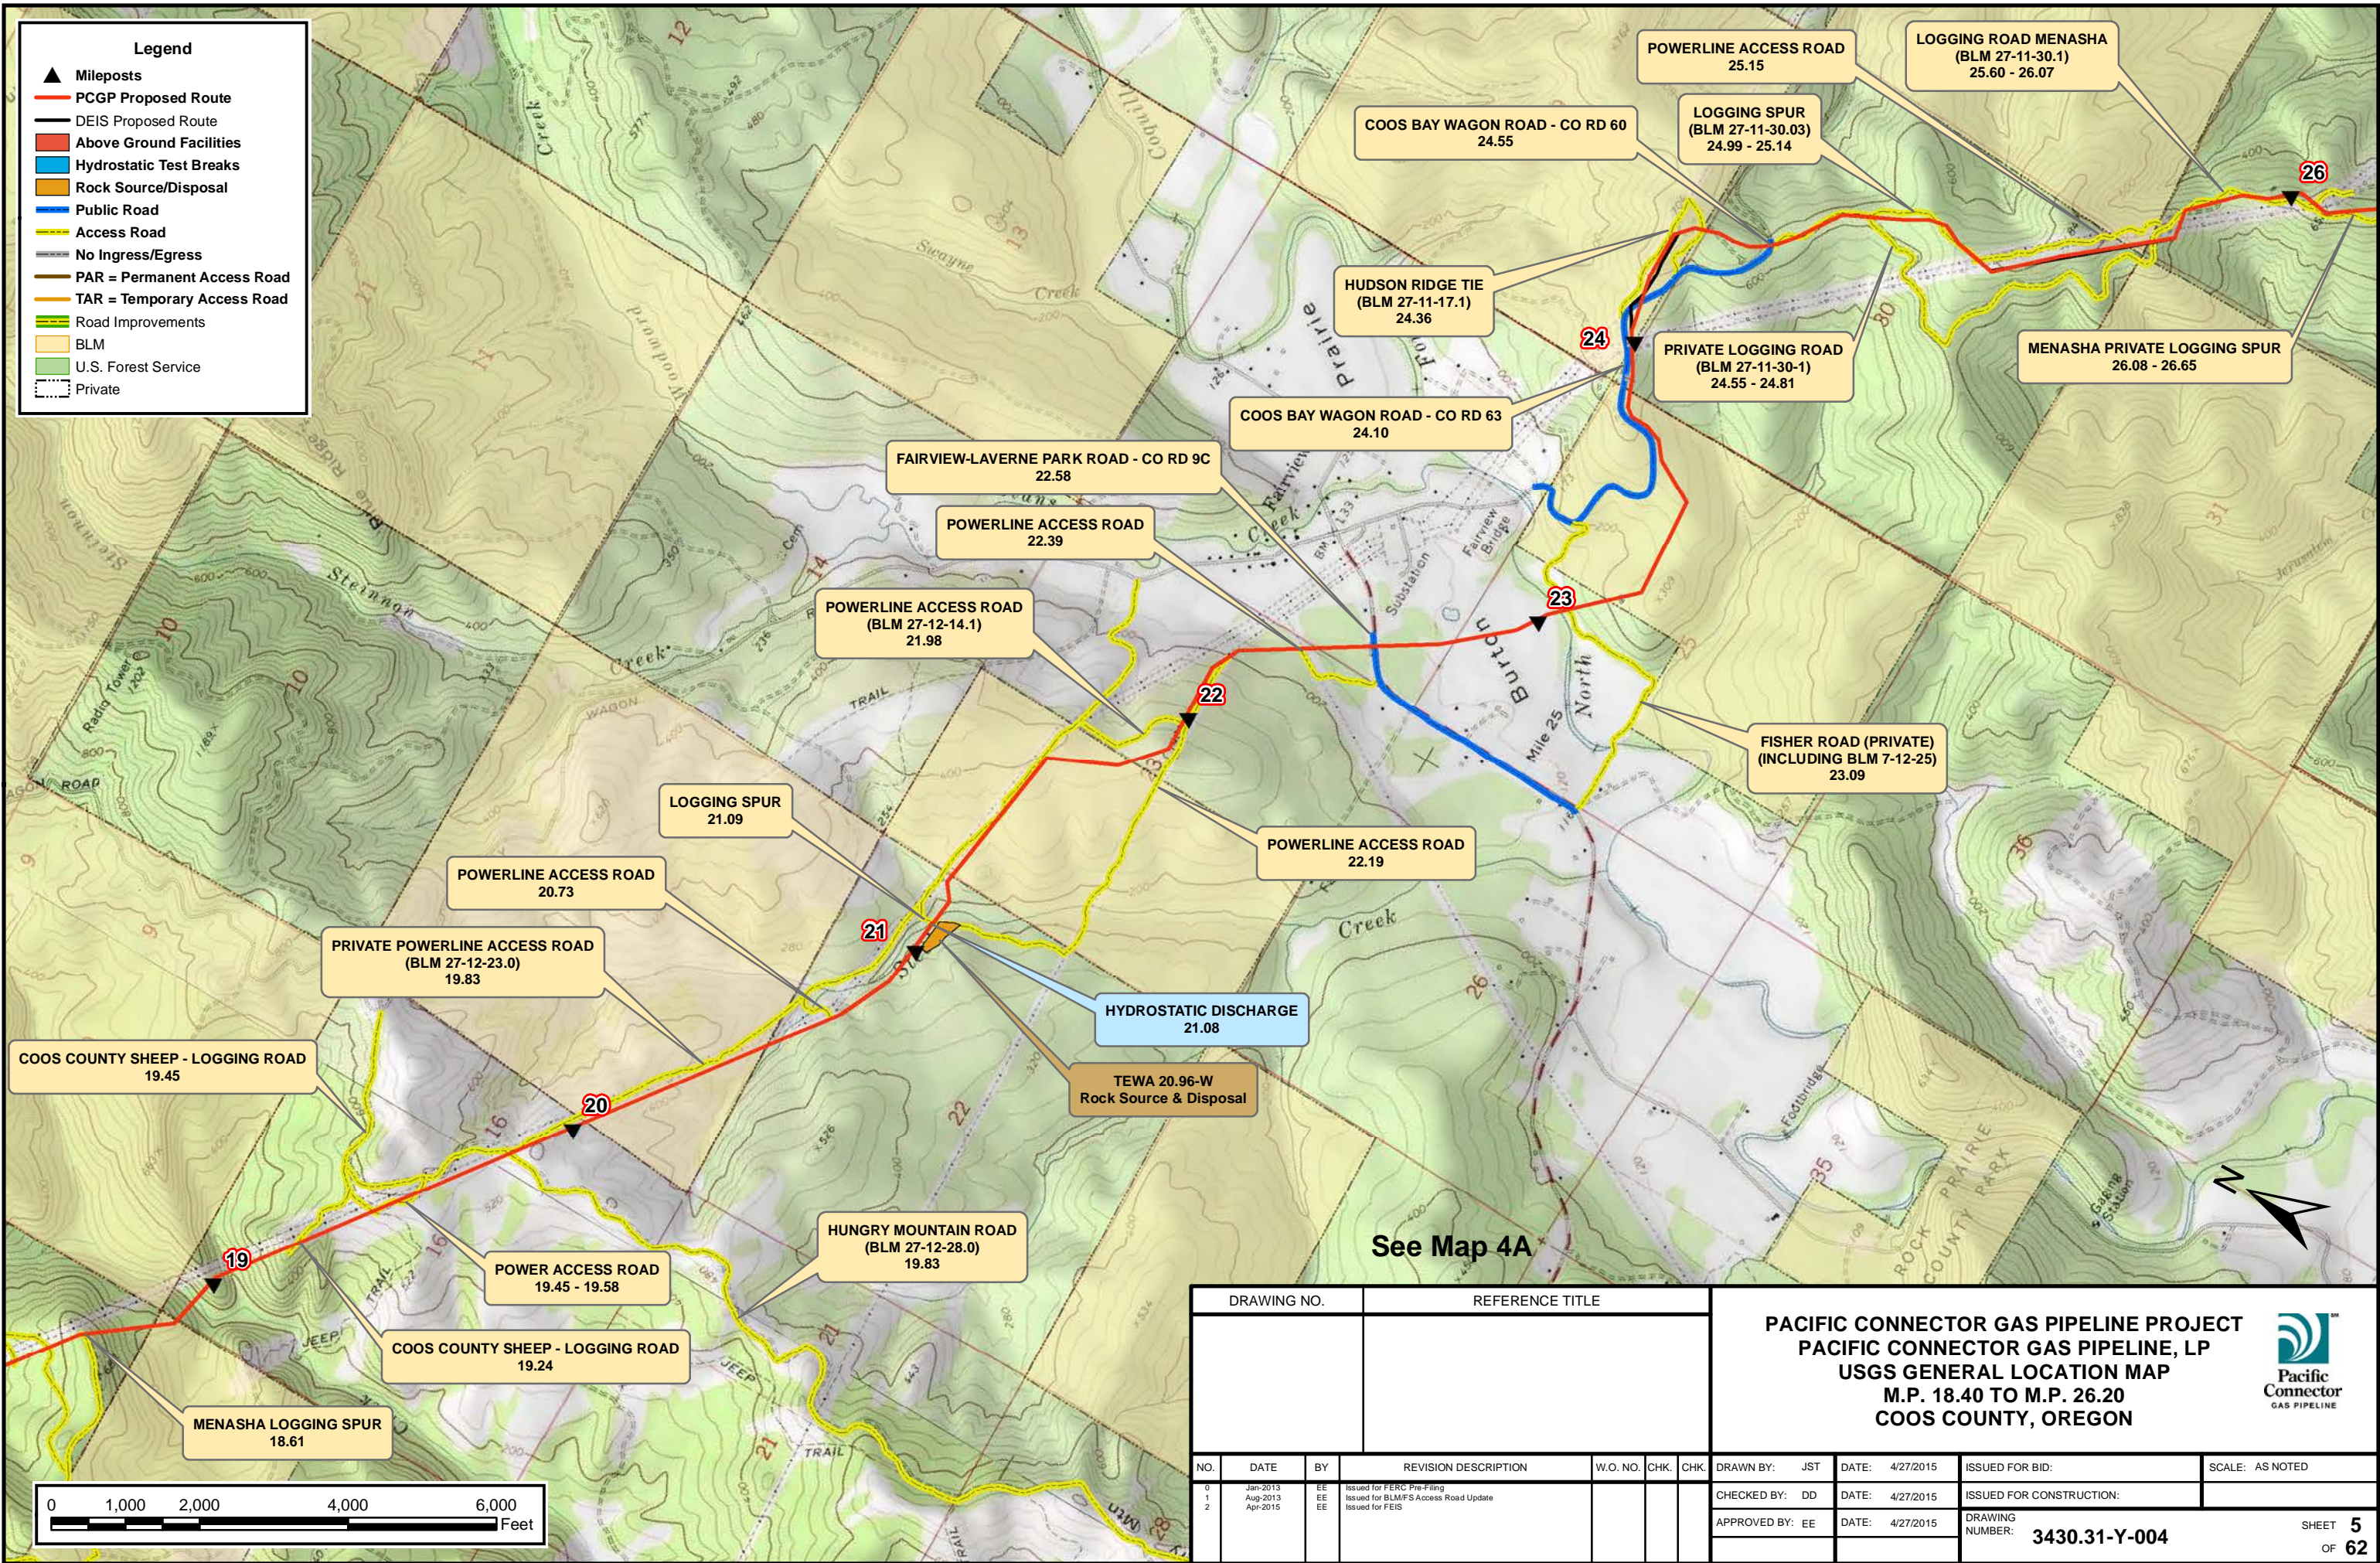

DRAWING NO.		REFERENCE TITLE					PACIFIC CONNECTOR GAS PIPELINE PROJECT PACIFIC CONNECTOR GAS PIPELINE, LP USGS GENERAL LOCATION MAP M.P. 18.40 TO M.P. 26.20 COOS COUNTY, OREGON				Pacific Connector GAS PIPELINE	
NO.	DATE	BY	REVISION DESCRIPTION	W.O. NO.	CHK.	CHK.	DRAWN BY:	JST	DATE:	4/27/2015	ISSUED FOR BID:	SCALE: AS NOTED
0	Jan-2013	EE	Issued for FERC Pre-Filing				CHECKED BY:	DD	DATE:	4/27/2015	ISSUED FOR CONSTRUCTION:	
1	Aug-2013	EE	Issued for BLM/FWS Access Road Update				APPROVED BY:	EE	DATE:	4/27/2015	DRAWING NUMBER:	
2	Apr-2015	EE	Issued for FEIS								3430.31-Y-004	SHEET 5 OF 62



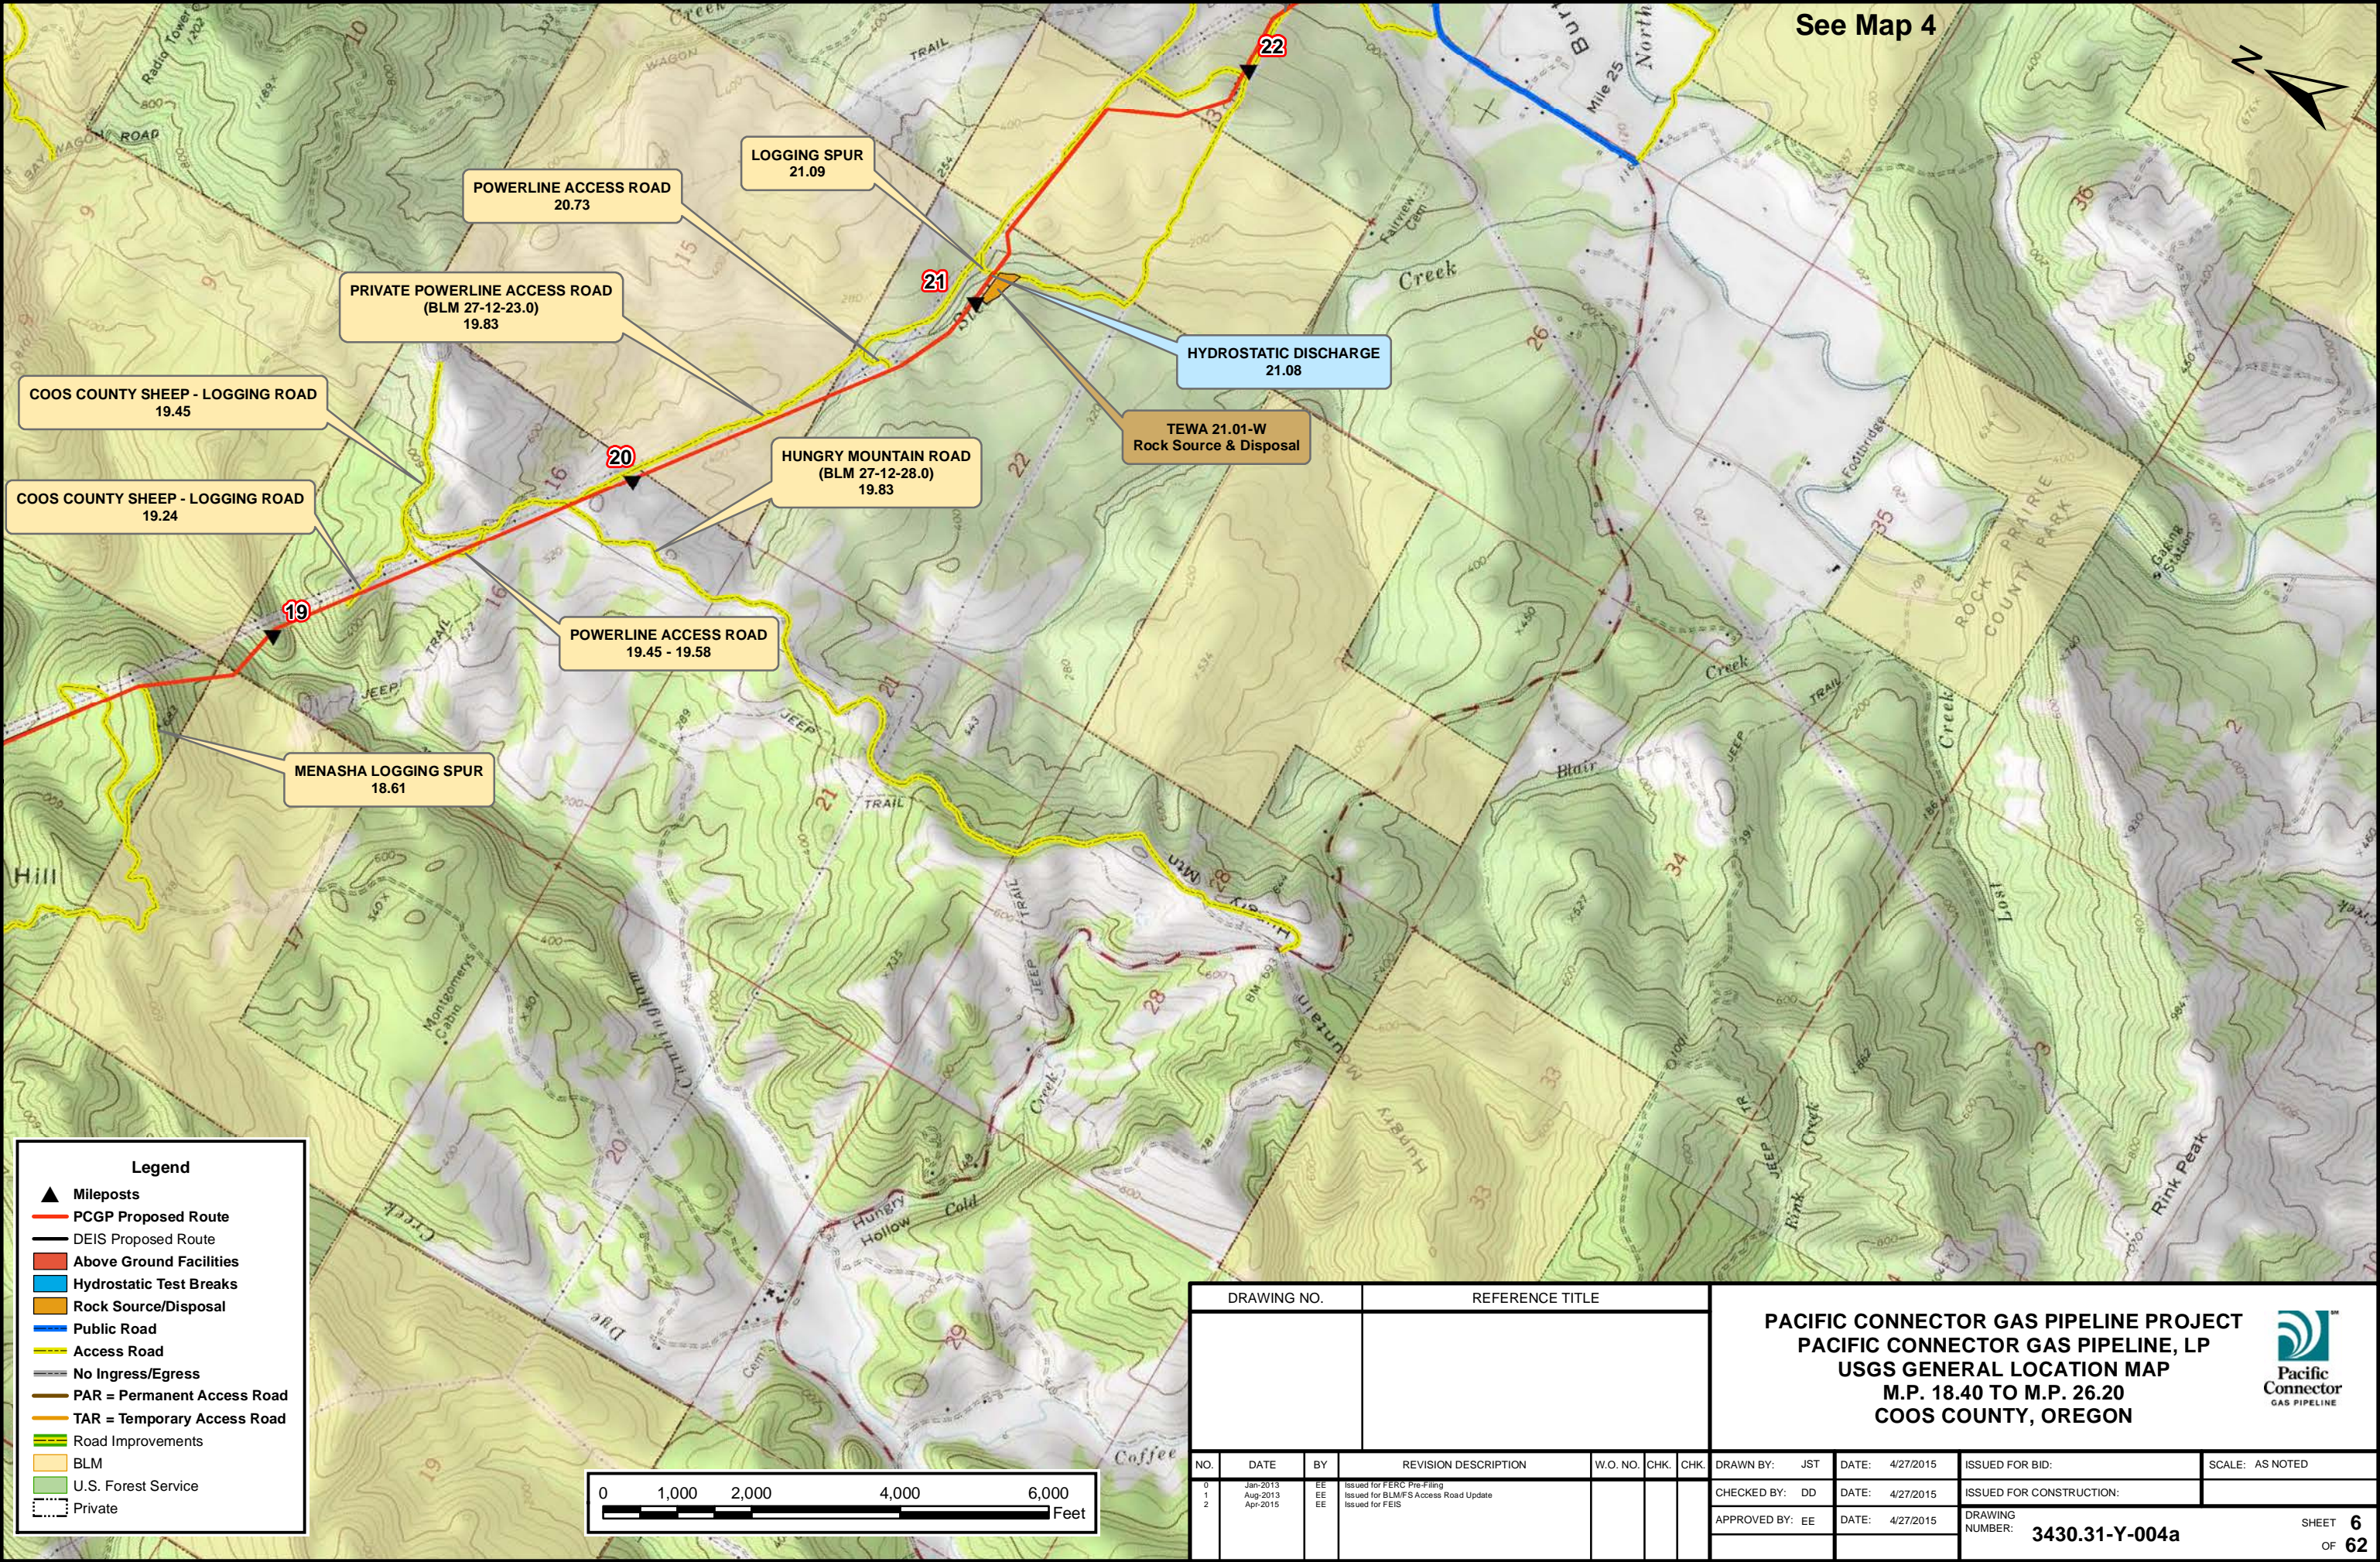


See Map 4




Legend

- ▲ Mileposts
- PCGP Proposed Route
- DEIS Proposed Route
- Above Ground Facilities
- Hydrostatic Test Breaks
- Rock Source/Disposal
- Public Road
- Access Road
- No Ingress/Egress
- PAR = Permanent Access Road
- TAR = Temporary Access Road
- Road Improvements
- BLM
- U.S. Forest Service
- Private




DRAWING NO.		REFERENCE TITLE					PACIFIC CONNECTOR GAS PIPELINE PROJECT PACIFIC CONNECTOR GAS PIPELINE, LP USGS GENERAL LOCATION MAP M.P. 18.40 TO M.P. 26.20 COOS COUNTY, OREGON					
NO.	DATE	BY	REVISION DESCRIPTION	W.O. NO.	CHK.	CHK.	DRAWN BY:	JST	DATE:	4/27/2015	ISSUED FOR BID:	SCALE: AS NOTED
0	Jan-2013	EE	Issued for FERC Pre-Filing				CHECKED BY:	DD	DATE:	4/27/2015	ISSUED FOR CONSTRUCTION:	
1	Aug-2013	EE	Issued for BLM/FWS Access Road Update				APPROVED BY:	EE	DATE:	4/27/2015	DRAWING NUMBER:	
2	Apr-2015	EE	Issued for FEIS								3430.31-Y-004a	SHEET 6 OF 62



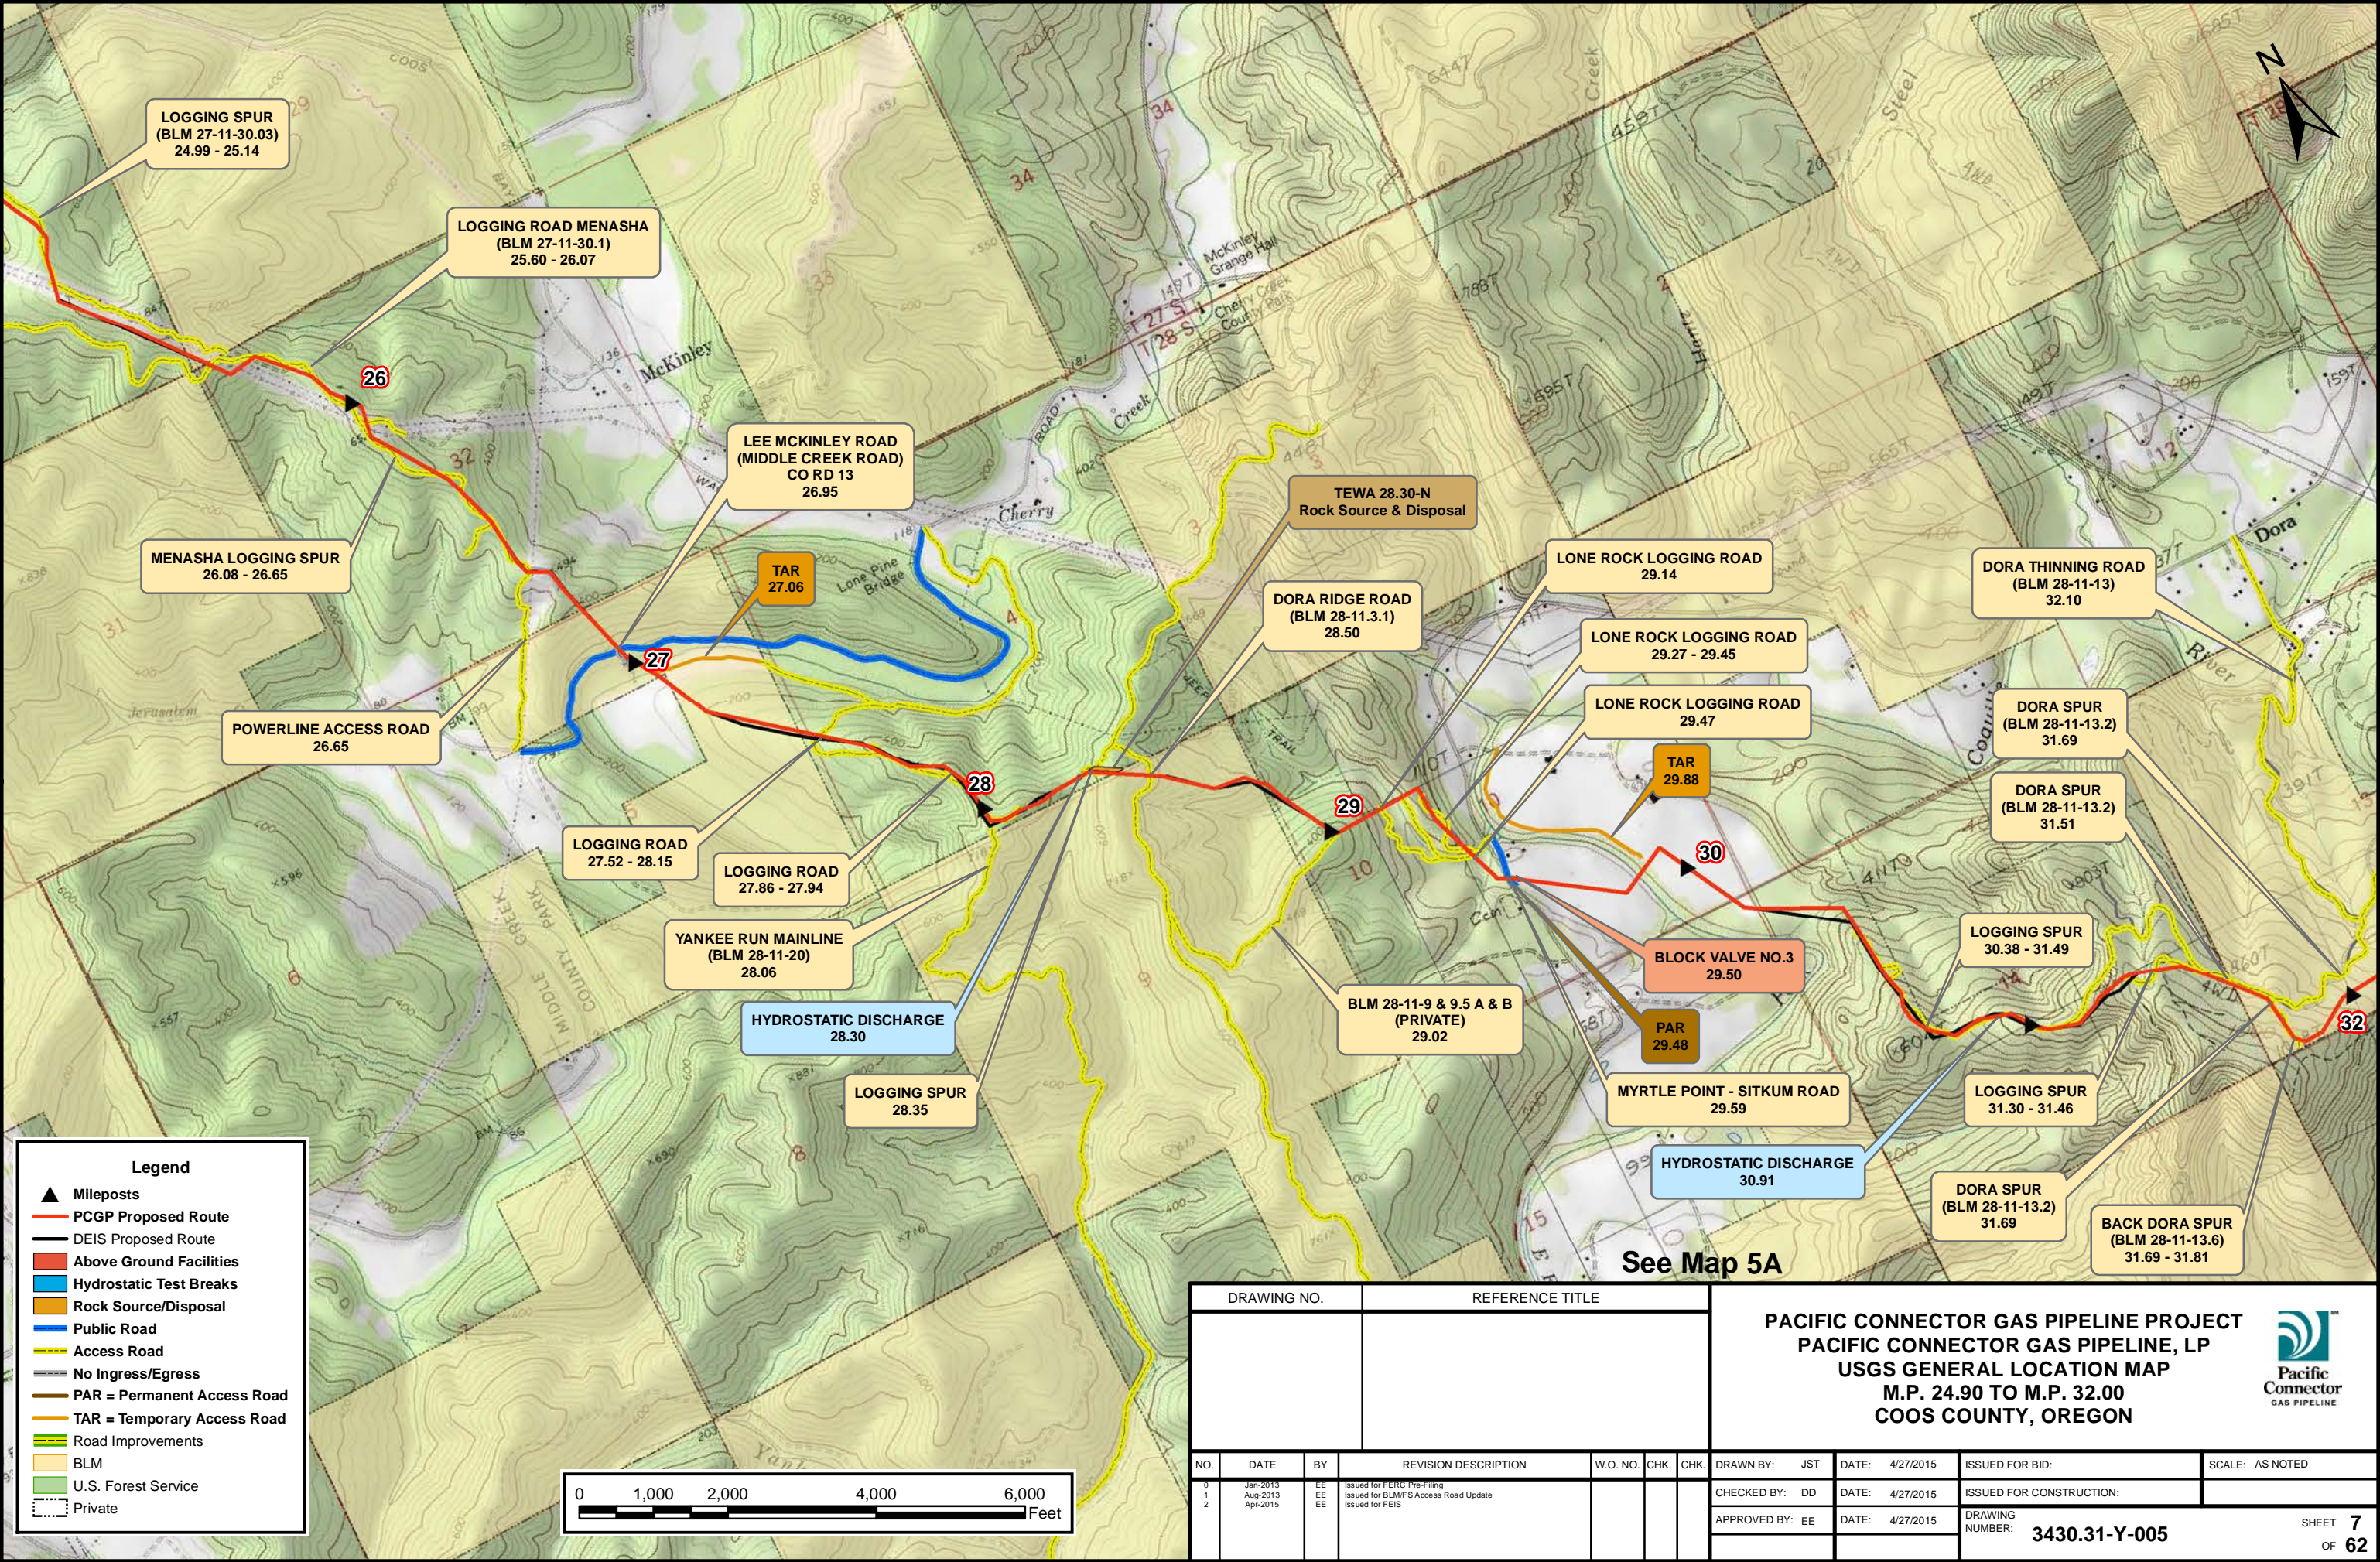

DRAWING NO.		REFERENCE TITLE					PACIFIC CONNECTOR GAS PIPELINE PROJECT PACIFIC CONNECTOR GAS PIPELINE, LP USGS GENERAL LOCATION MAP M.P. 24.90 TO M.P. 32.00 COOS COUNTY, OREGON				Pacific Connector GAS PIPELINE	
NO.	DATE	BY	REVISION DESCRIPTION	W.O. NO.	CHK.	CHK.	DRAWN BY:	JST	DATE:	4/27/2015	ISSUED FOR BID:	SCALE: AS NOTED
0	Jan-2013	EE	Issued for FERC Pre-Filing				CHECKED BY:	DD	DATE:	4/27/2015	ISSUED FOR CONSTRUCTION:	
1	Aug-2013	EE	Issued for BLM/FIS Access Road Update				APPROVED BY:	EE	DATE:	4/27/2015	DRAWING NUMBER:	
2	Apr-2015	EE	Issued for FEIS								3430.31-Y-005	SHEET 7 OF 62



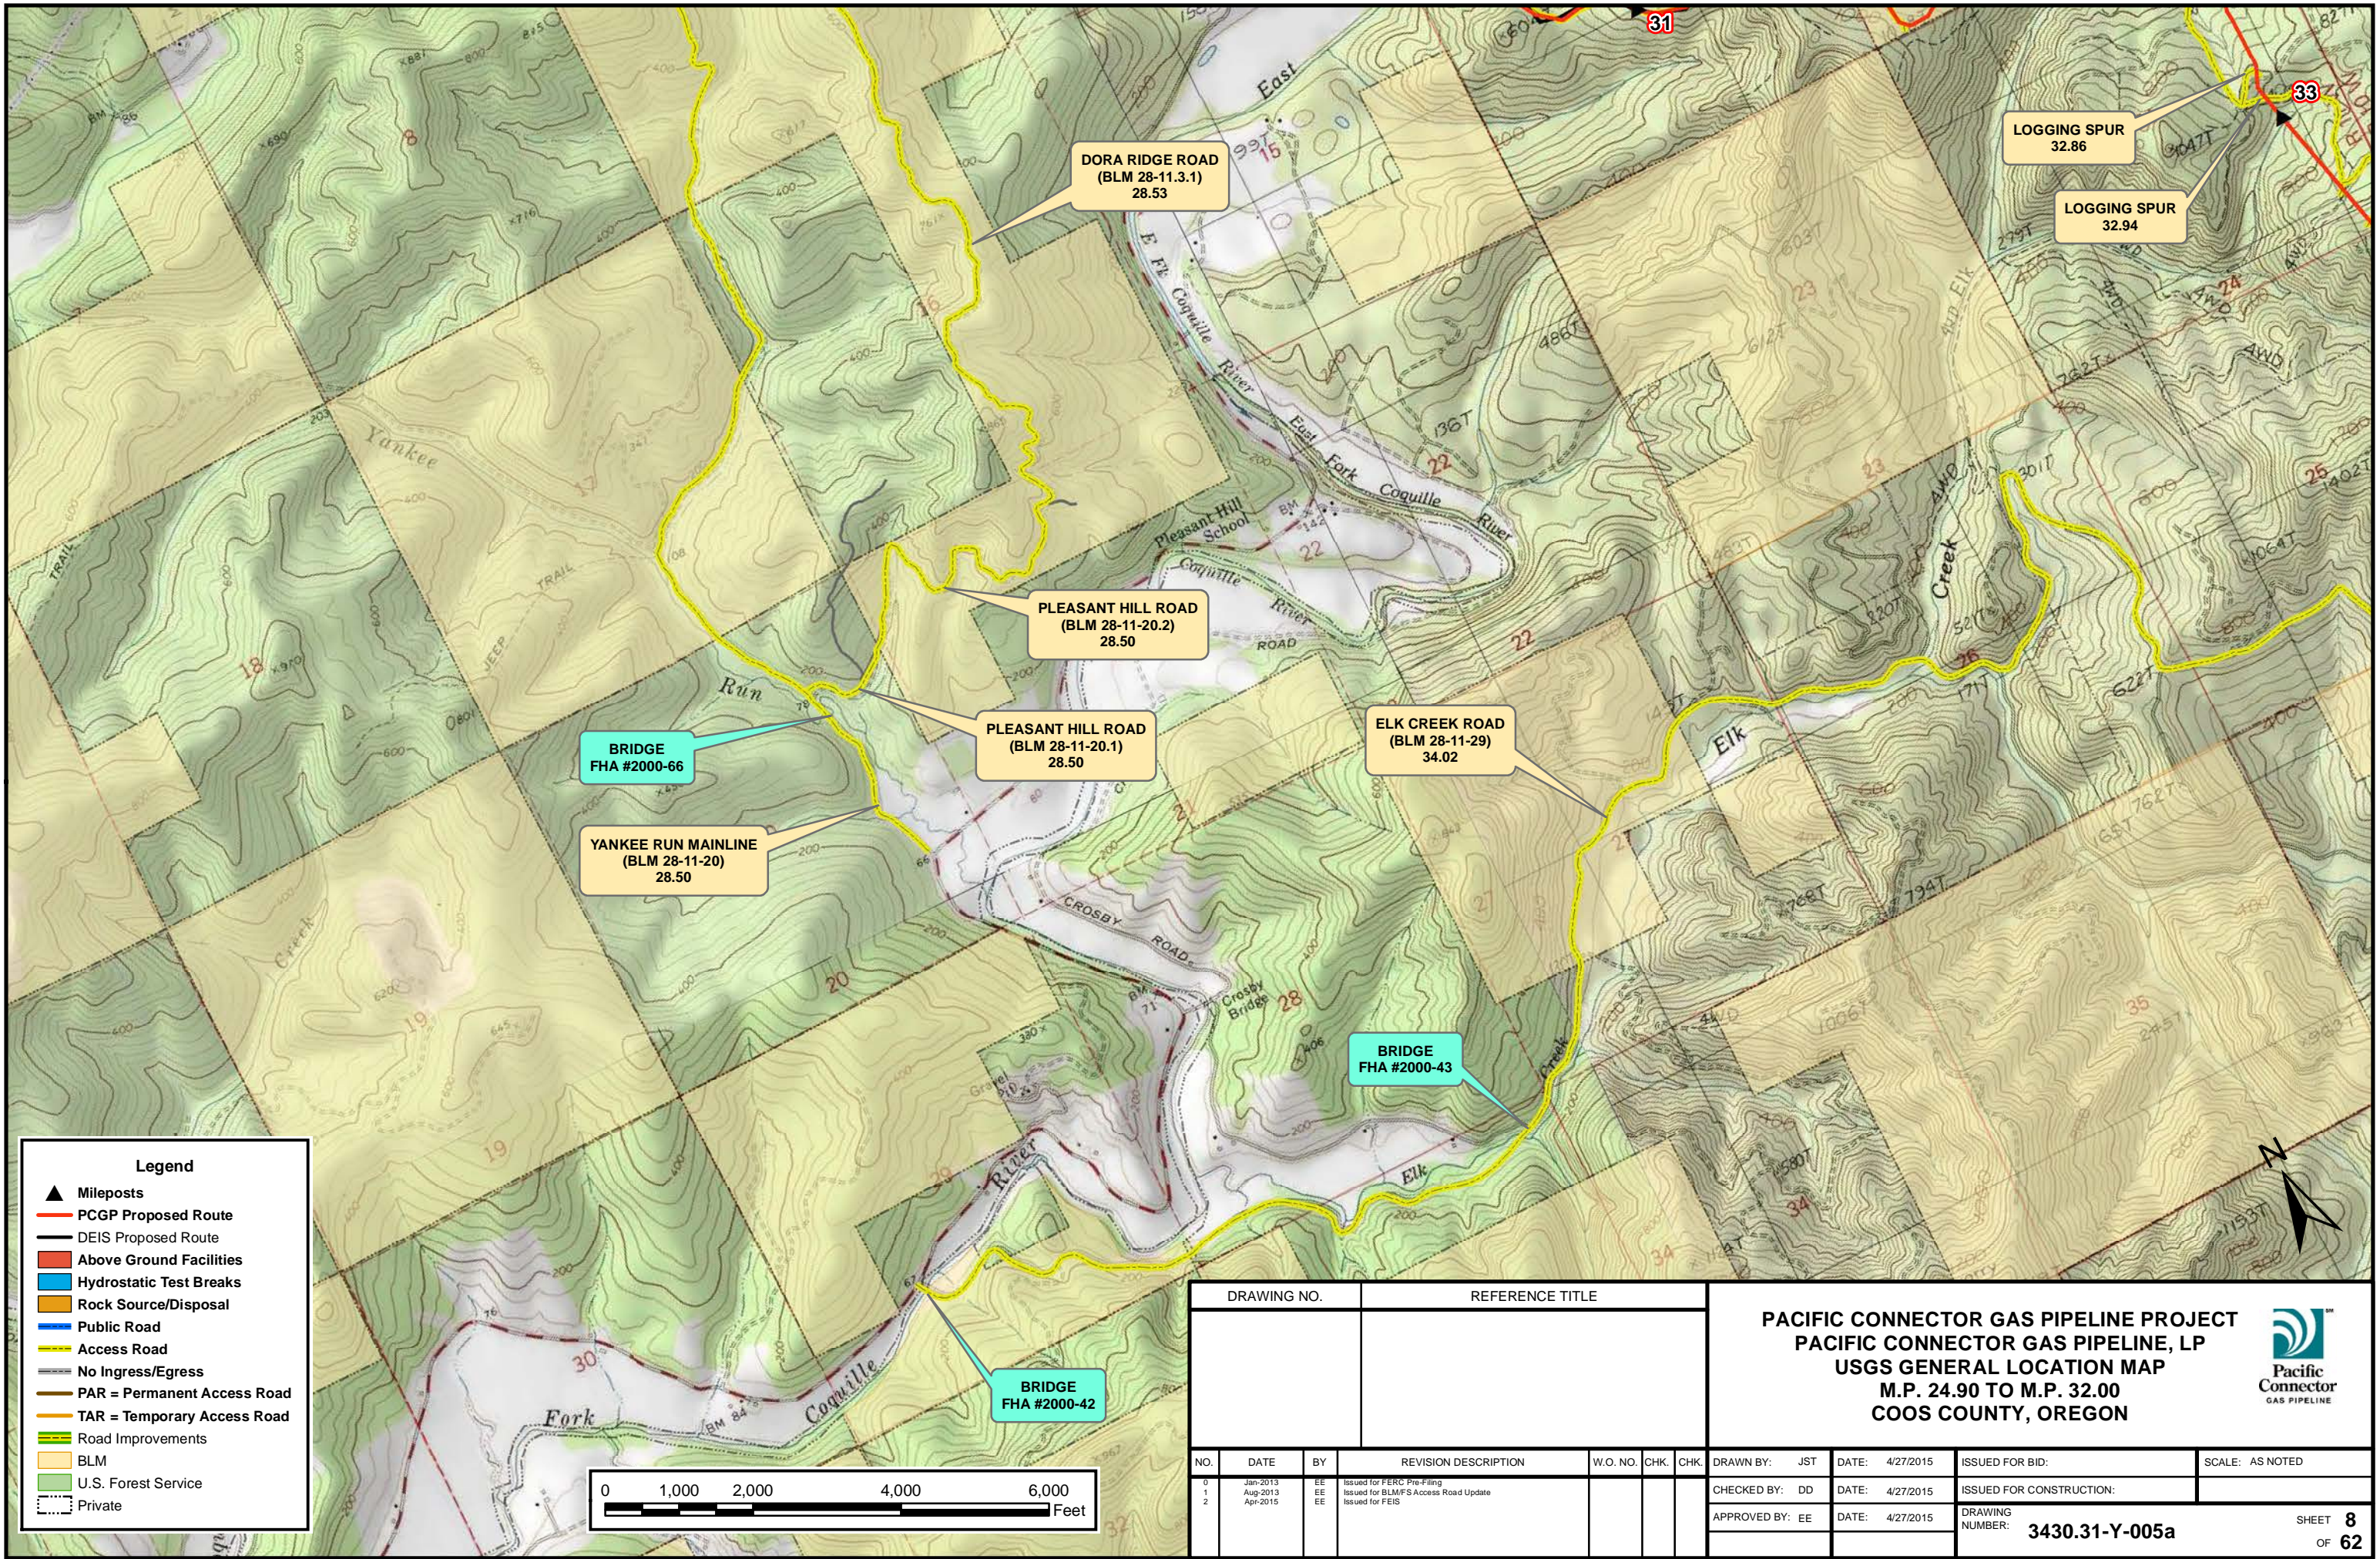

DORA RIDGE ROAD  
(BLM 28-11.3.1)  
28.53

LOGGING SPUR  
32.86

LOGGING SPUR  
32.94

PLEASANT HILL ROAD  
(BLM 28-11-20.2)  
28.50

PLEASANT HILL ROAD  
(BLM 28-11-20.1)  
28.50

ELK CREEK ROAD  
(BLM 28-11-29)  
34.02

BRIDGE  
FHA #2000-66

YANKEE RUN MAINLINE  
(BLM 28-11-20)  
28.50

BRIDGE  
FHA #2000-43

BRIDGE  
FHA #2000-42

Legend

▲ Mileposts

— PCGP Proposed Route

— DEIS Proposed Route

— Above Ground Facilities

— Hydrostatic Test Breaks

— Rock Source/Disposal

— Public Road

— Access Road

— No Ingress/Egress

— PAR = Permanent Access Road


— TAR = Temporary Access Road

— Road Improvements

— BLM


— U.S. Forest Service

— Private

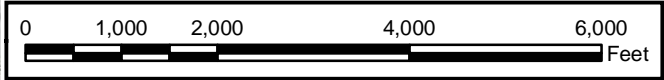

DRAWING NO.		REFERENCE TITLE					PACIFIC CONNECTOR GAS PIPELINE PROJECT PACIFIC CONNECTOR GAS PIPELINE, LP USGS GENERAL LOCATION MAP M.P. 24.90 TO M.P. 32.00 COOS COUNTY, OREGON					
NO.	DATE	BY	REVISION DESCRIPTION	W.O. NO.	CHK.	CHK.	DRAWN BY: JST	DATE: 4/27/2015	ISSUED FOR BID:	SCALE: AS NOTED		
0	Jan-2013	EE	Issued for FERC Pre-Filing				CHECKED BY: DD	DATE: 4/27/2015	ISSUED FOR CONSTRUCTION:			
1	Aug-2013	EE	Issued for BLMFS Access Road Update				APPROVED BY: EE	DATE: 4/27/2015	DRAWING NUMBER:			
2	Apr-2015	EE	Issued for FEIS						3430.31-Y-005a		SHEET 8 OF 62	



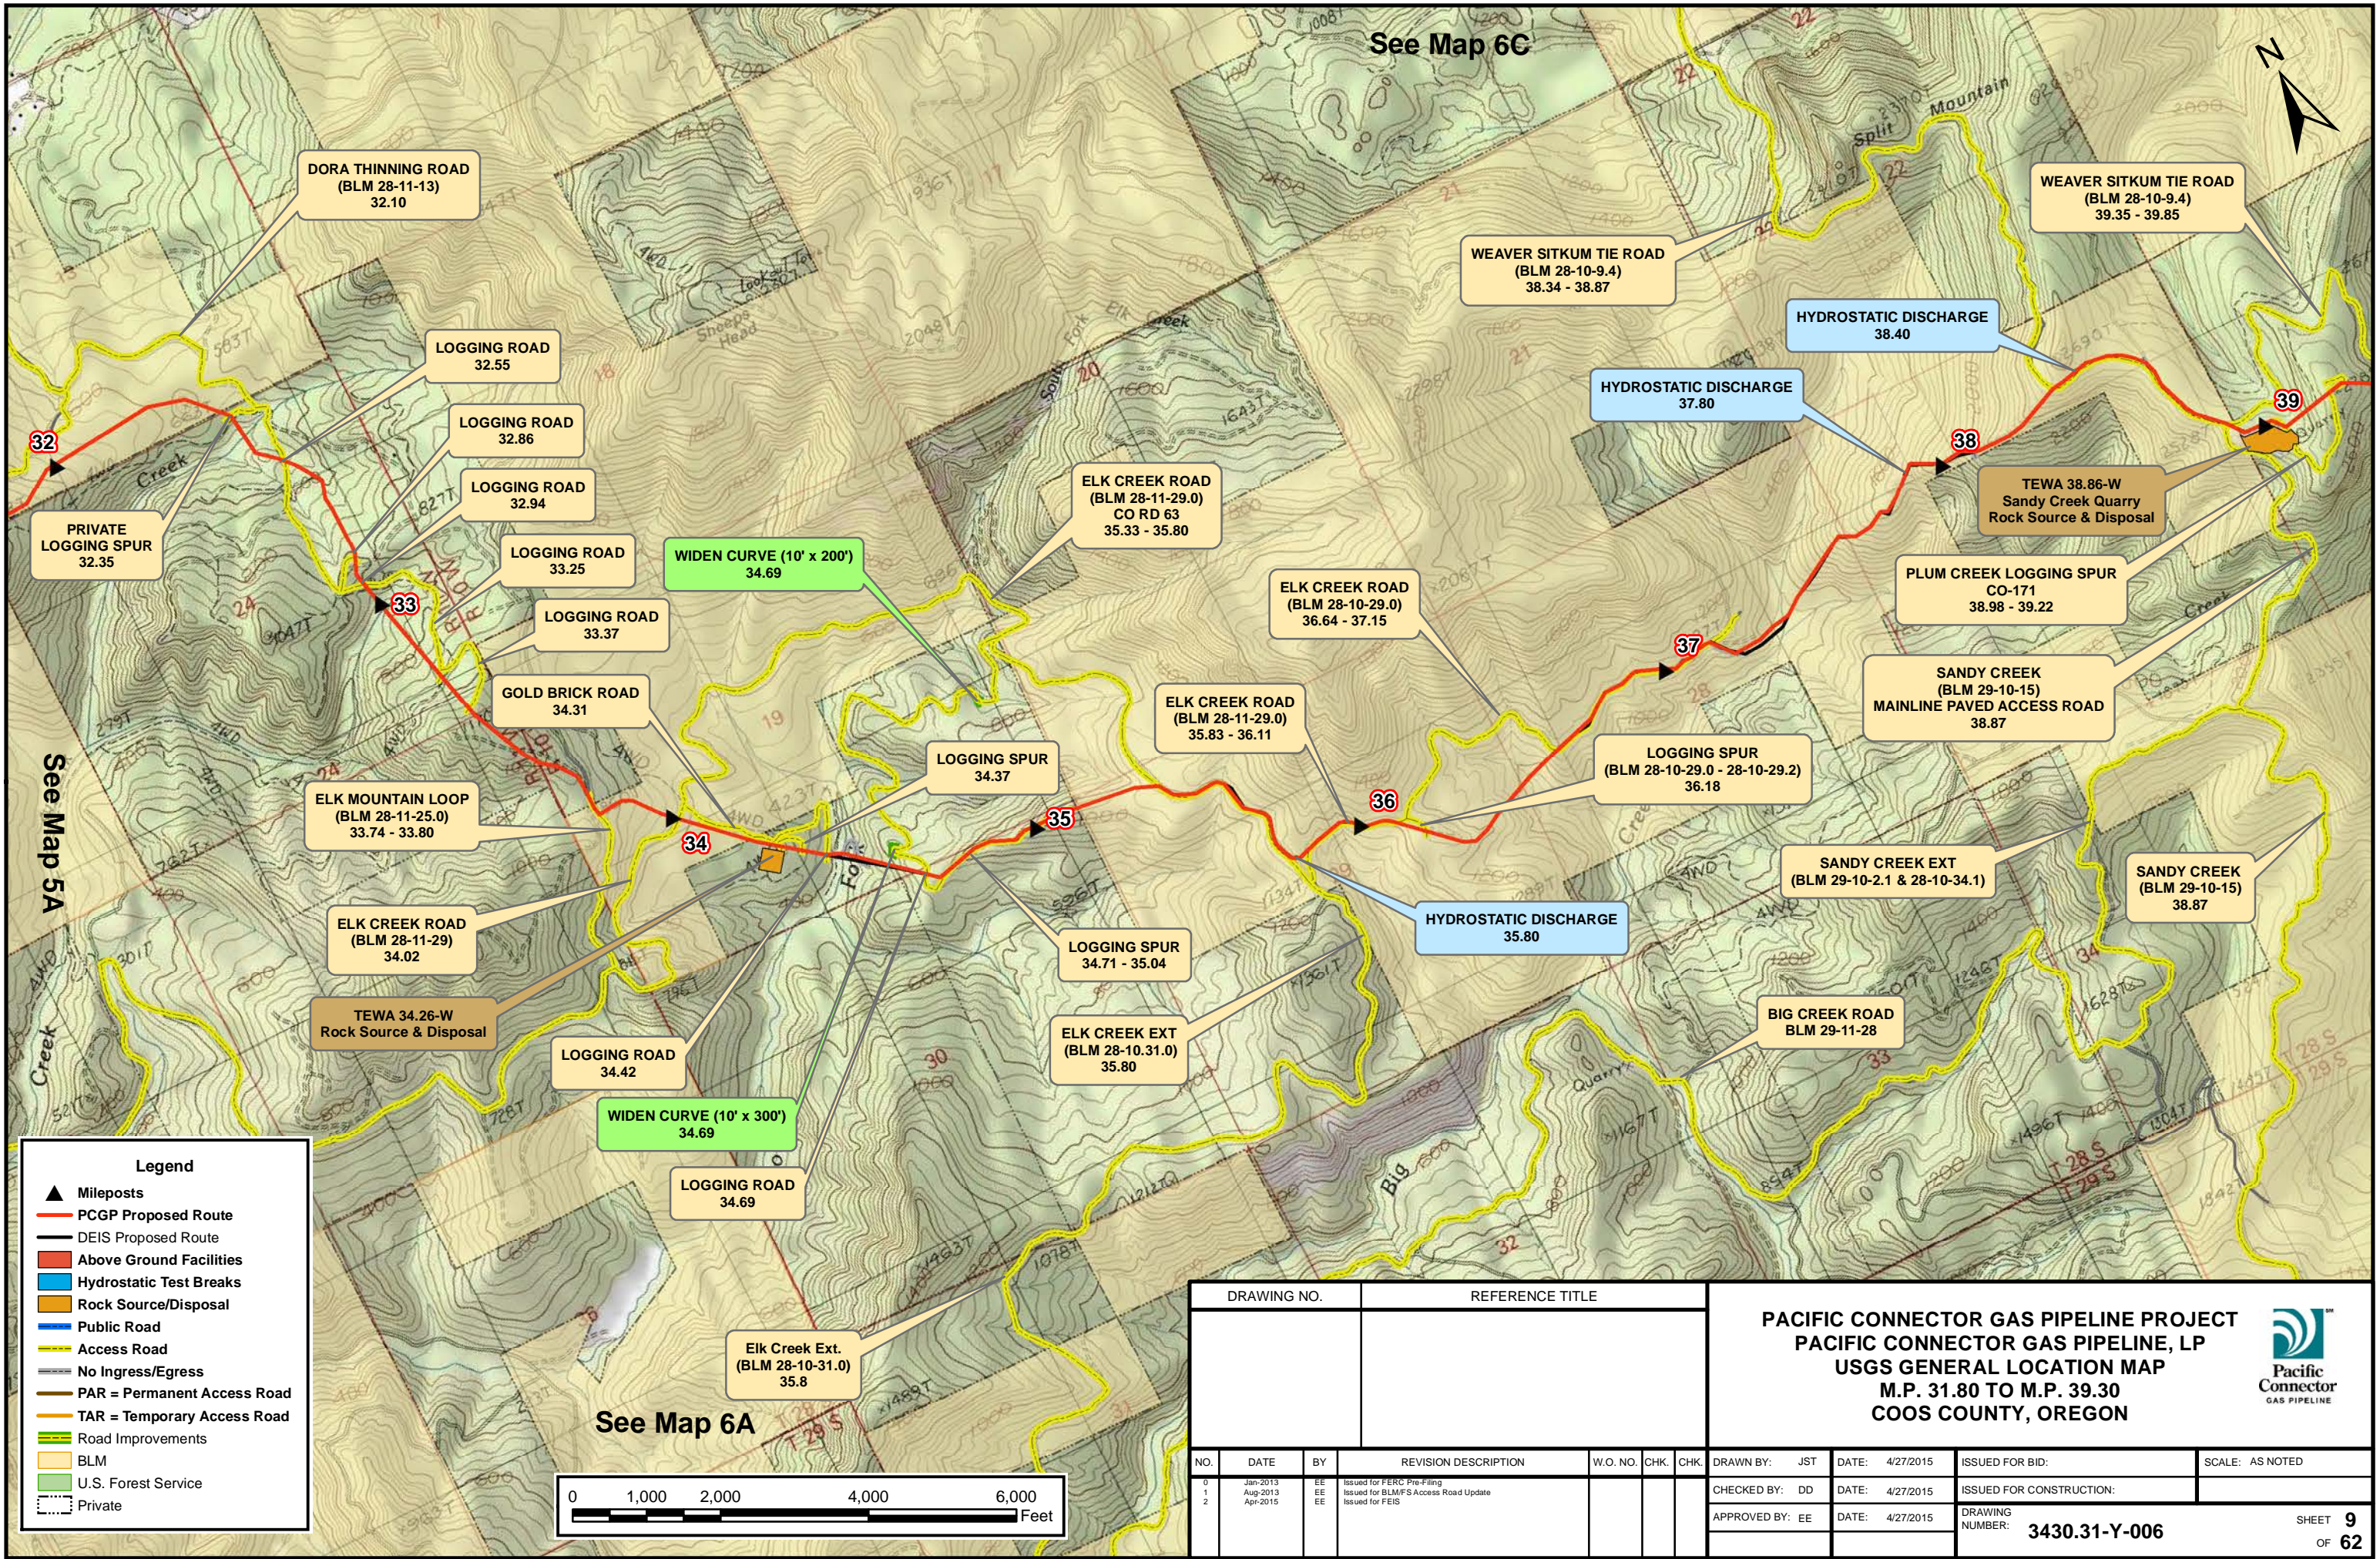


See Map 6C


See Map 5A

See Map 6A


Legend

- ▲ Mileposts
- PCCP Proposed Route
- DEIS Proposed Route
- Above Ground Facilities
- Hydrostatic Test Breaks
- Rock Source/Disposal
- Public Road
- Access Road
- No Ingress/Egress
- PAR = Permanent Access Road
- TAR = Temporary Access Road
- Road Improvements
- BLM
- U.S. Forest Service
- Private

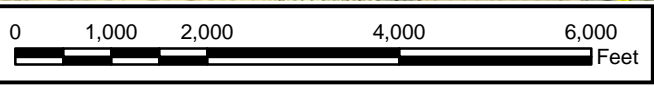

DRAWING NO.			REFERENCE TITLE				<div>PACIFIC CONNECTOR GAS PIPELINE PROJECT PACIFIC CONNECTOR GAS PIPELINE, LP USGS GENERAL LOCATION MAP M.P. 31.80 TO M.P. 39.30 COOS COUNTY, OREGON</div> <div></div>				
NO.	DATE	BY	REVISION DESCRIPTION	W.O. NO.	CHK.	CHK.	DRAWN BY: JST	DATE: 4/27/2015	ISSUED FOR BID:	SCALE: AS NOTED	
0	Jan-2013	EE	Issued for FERC Pre-Filing				CHECKED BY: DD	DATE: 4/27/2015	ISSUED FOR CONSTRUCTION:		
1	Aug-2013	EE	Issued for BLM/FIS Access Road Update				APPROVED BY: EE	DATE: 4/27/2015	DRAWING NUMBER: 3430.31-Y-006	SHEET 9	
2	Apr-2015	EE	Issued for FEIS							OF 62	



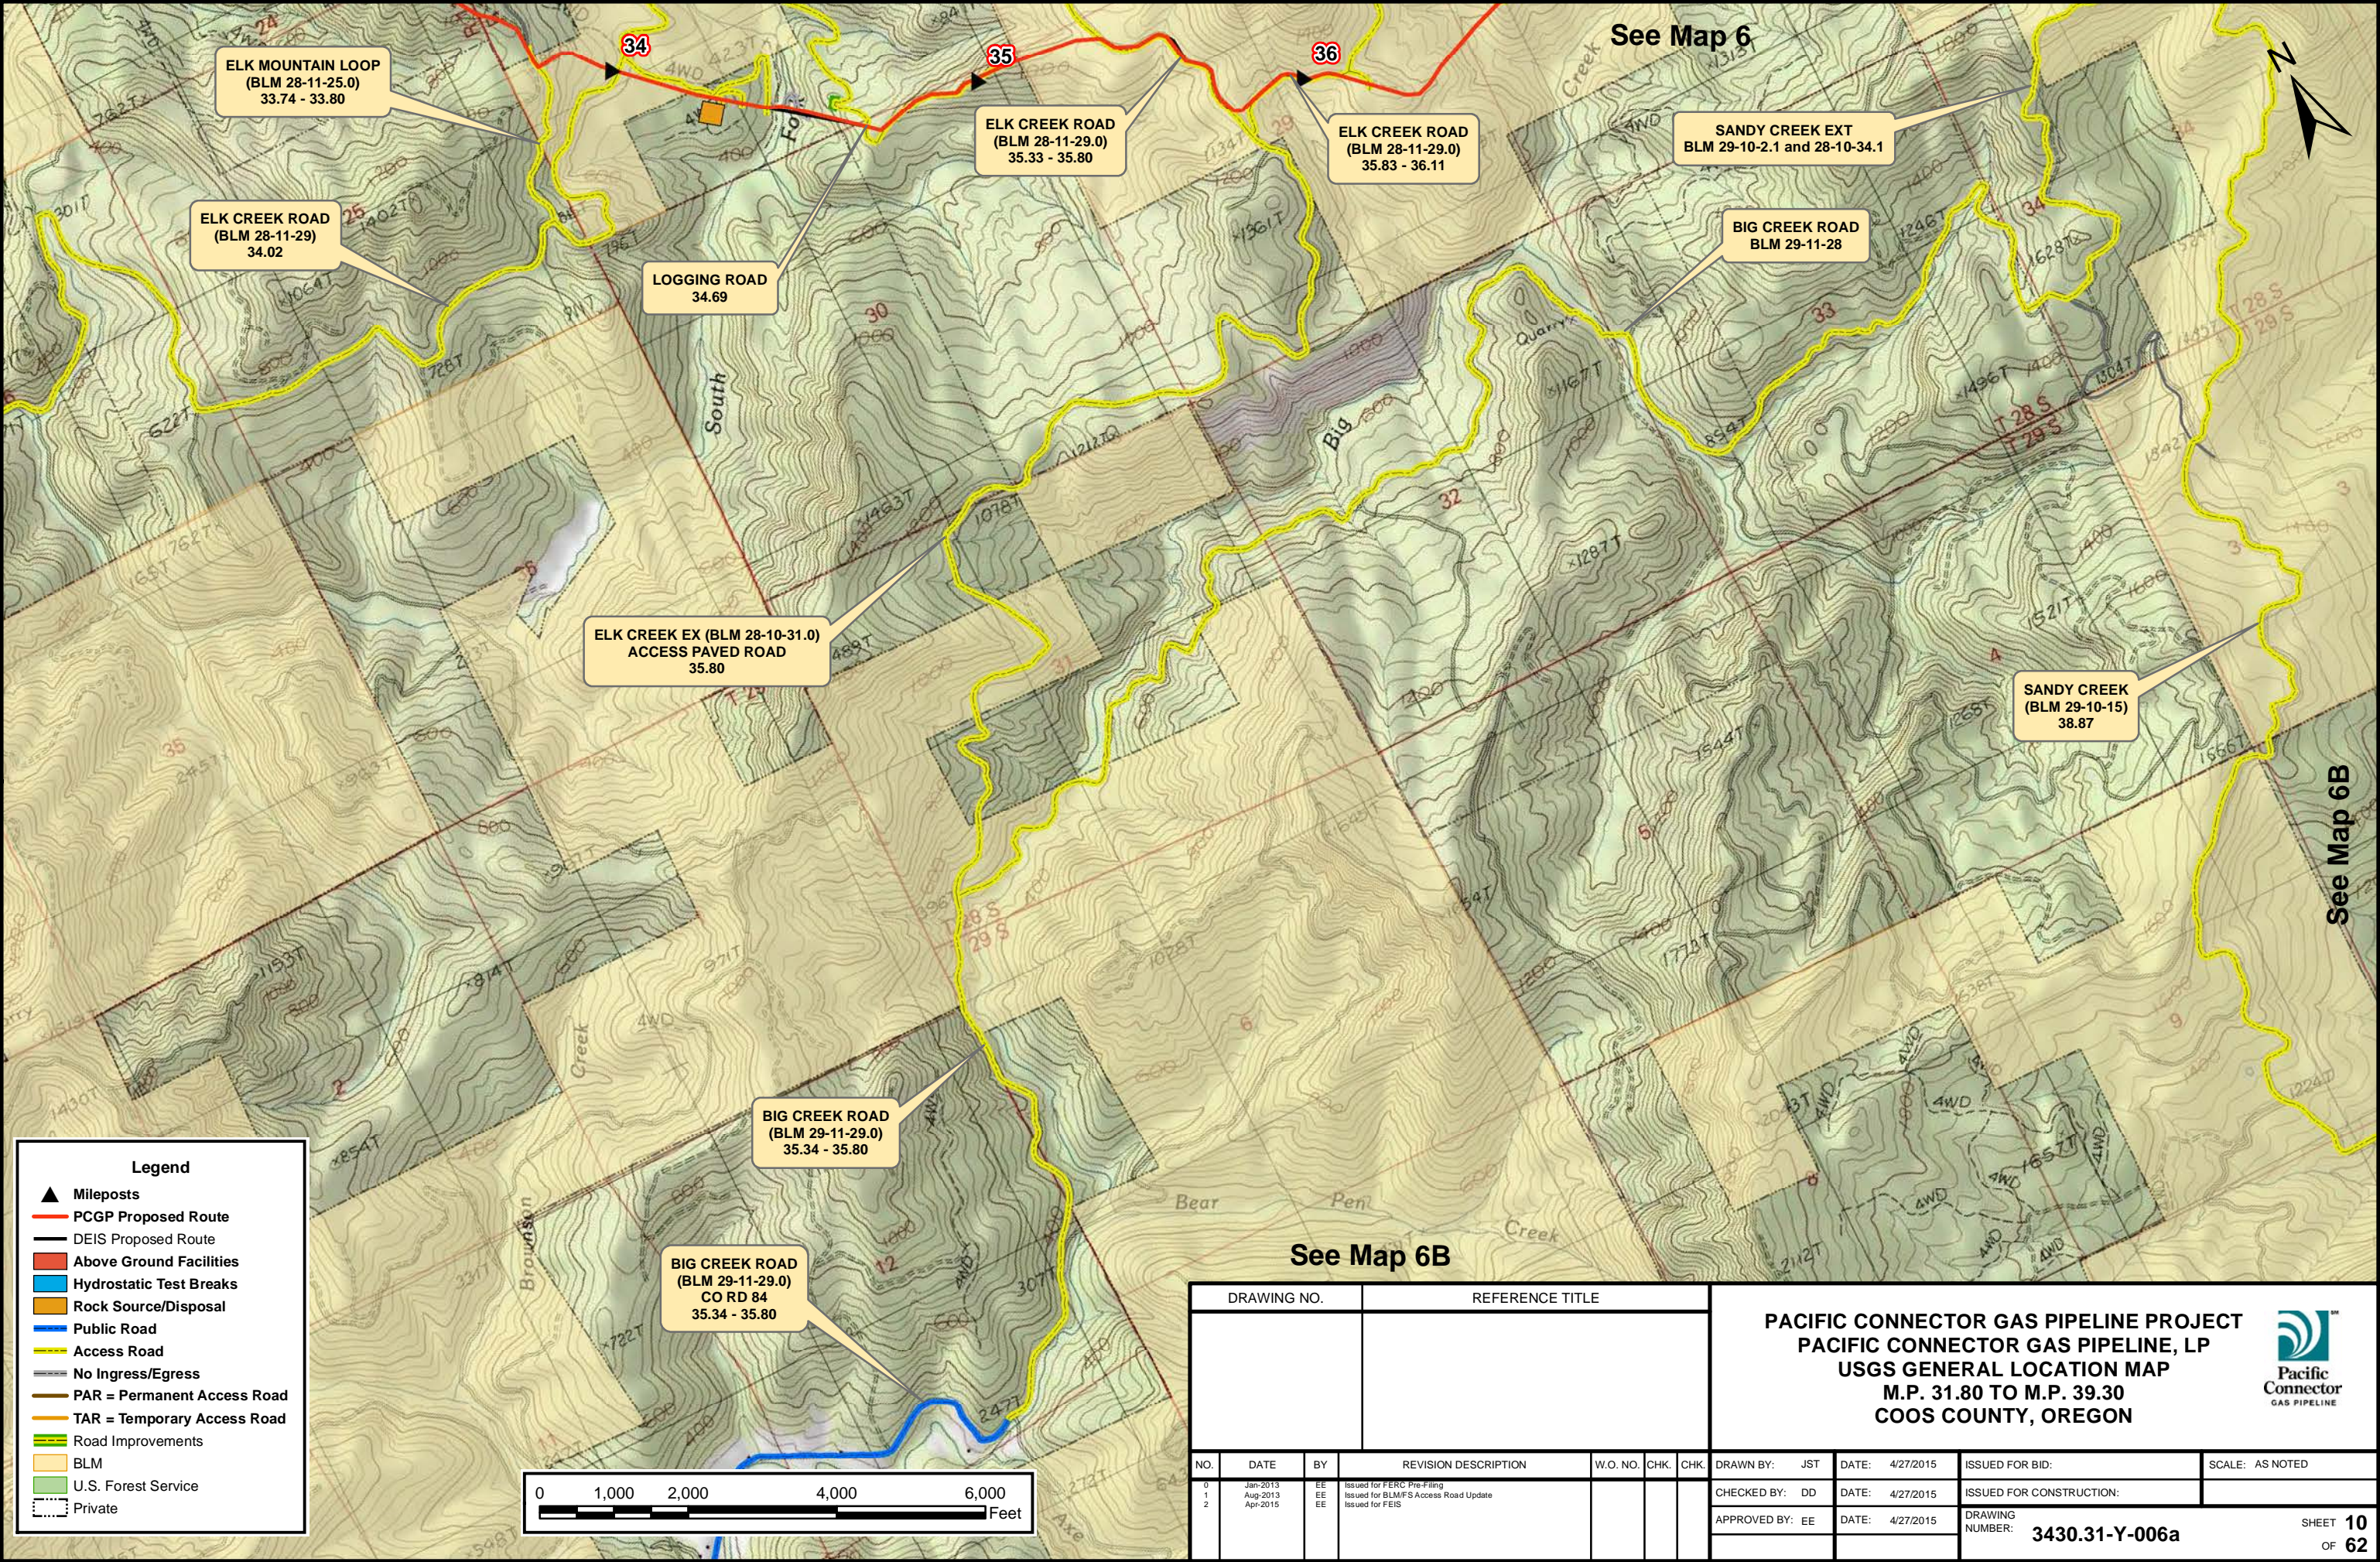

Legend


- ▲ Mileposts
- PCGP Proposed Route
- DEIS Proposed Route
- Above Ground Facilities
- Hydrostatic Test Breaks
- Rock Source/Disposal
- Public Road
- Access Road
- No Ingress/Egress
- PAR = Permanent Access Road
- TAR = Temporary Access Road
- Road Improvements
- BLM
- U.S. Forest Service
- Private




See Map 6B

DRAWING NO.		REFERENCE TITLE					PACIFIC CONNECTOR GAS PIPELINE PROJECT PACIFIC CONNECTOR GAS PIPELINE, LP USGS GENERAL LOCATION MAP M.P. 31.80 TO M.P. 39.30 COOS COUNTY, OREGON				Pacific Connector GAS PIPELINE	
NO.	DATE	BY	REVISION DESCRIPTION	W.O. NO.	CHK.	CHK.	DRAWN BY:	JST	DATE:	4/27/2015	ISSUED FOR BID:	SCALE: AS NOTED
0	Jan-2013	EE	Issued for FERC Pre-Filing				CHECKED BY:	DD	DATE:	4/27/2015	ISSUED FOR CONSTRUCTION:	
1	Aug-2013	EE	Issued for BLM/FIS Access Road Update				APPROVED BY:	EE	DATE:	4/27/2015	DRAWING NUMBER:	
2	Apr-2015	EE	Issued for FEIS								3430.31-Y-006a	SHEET 10 OF 62



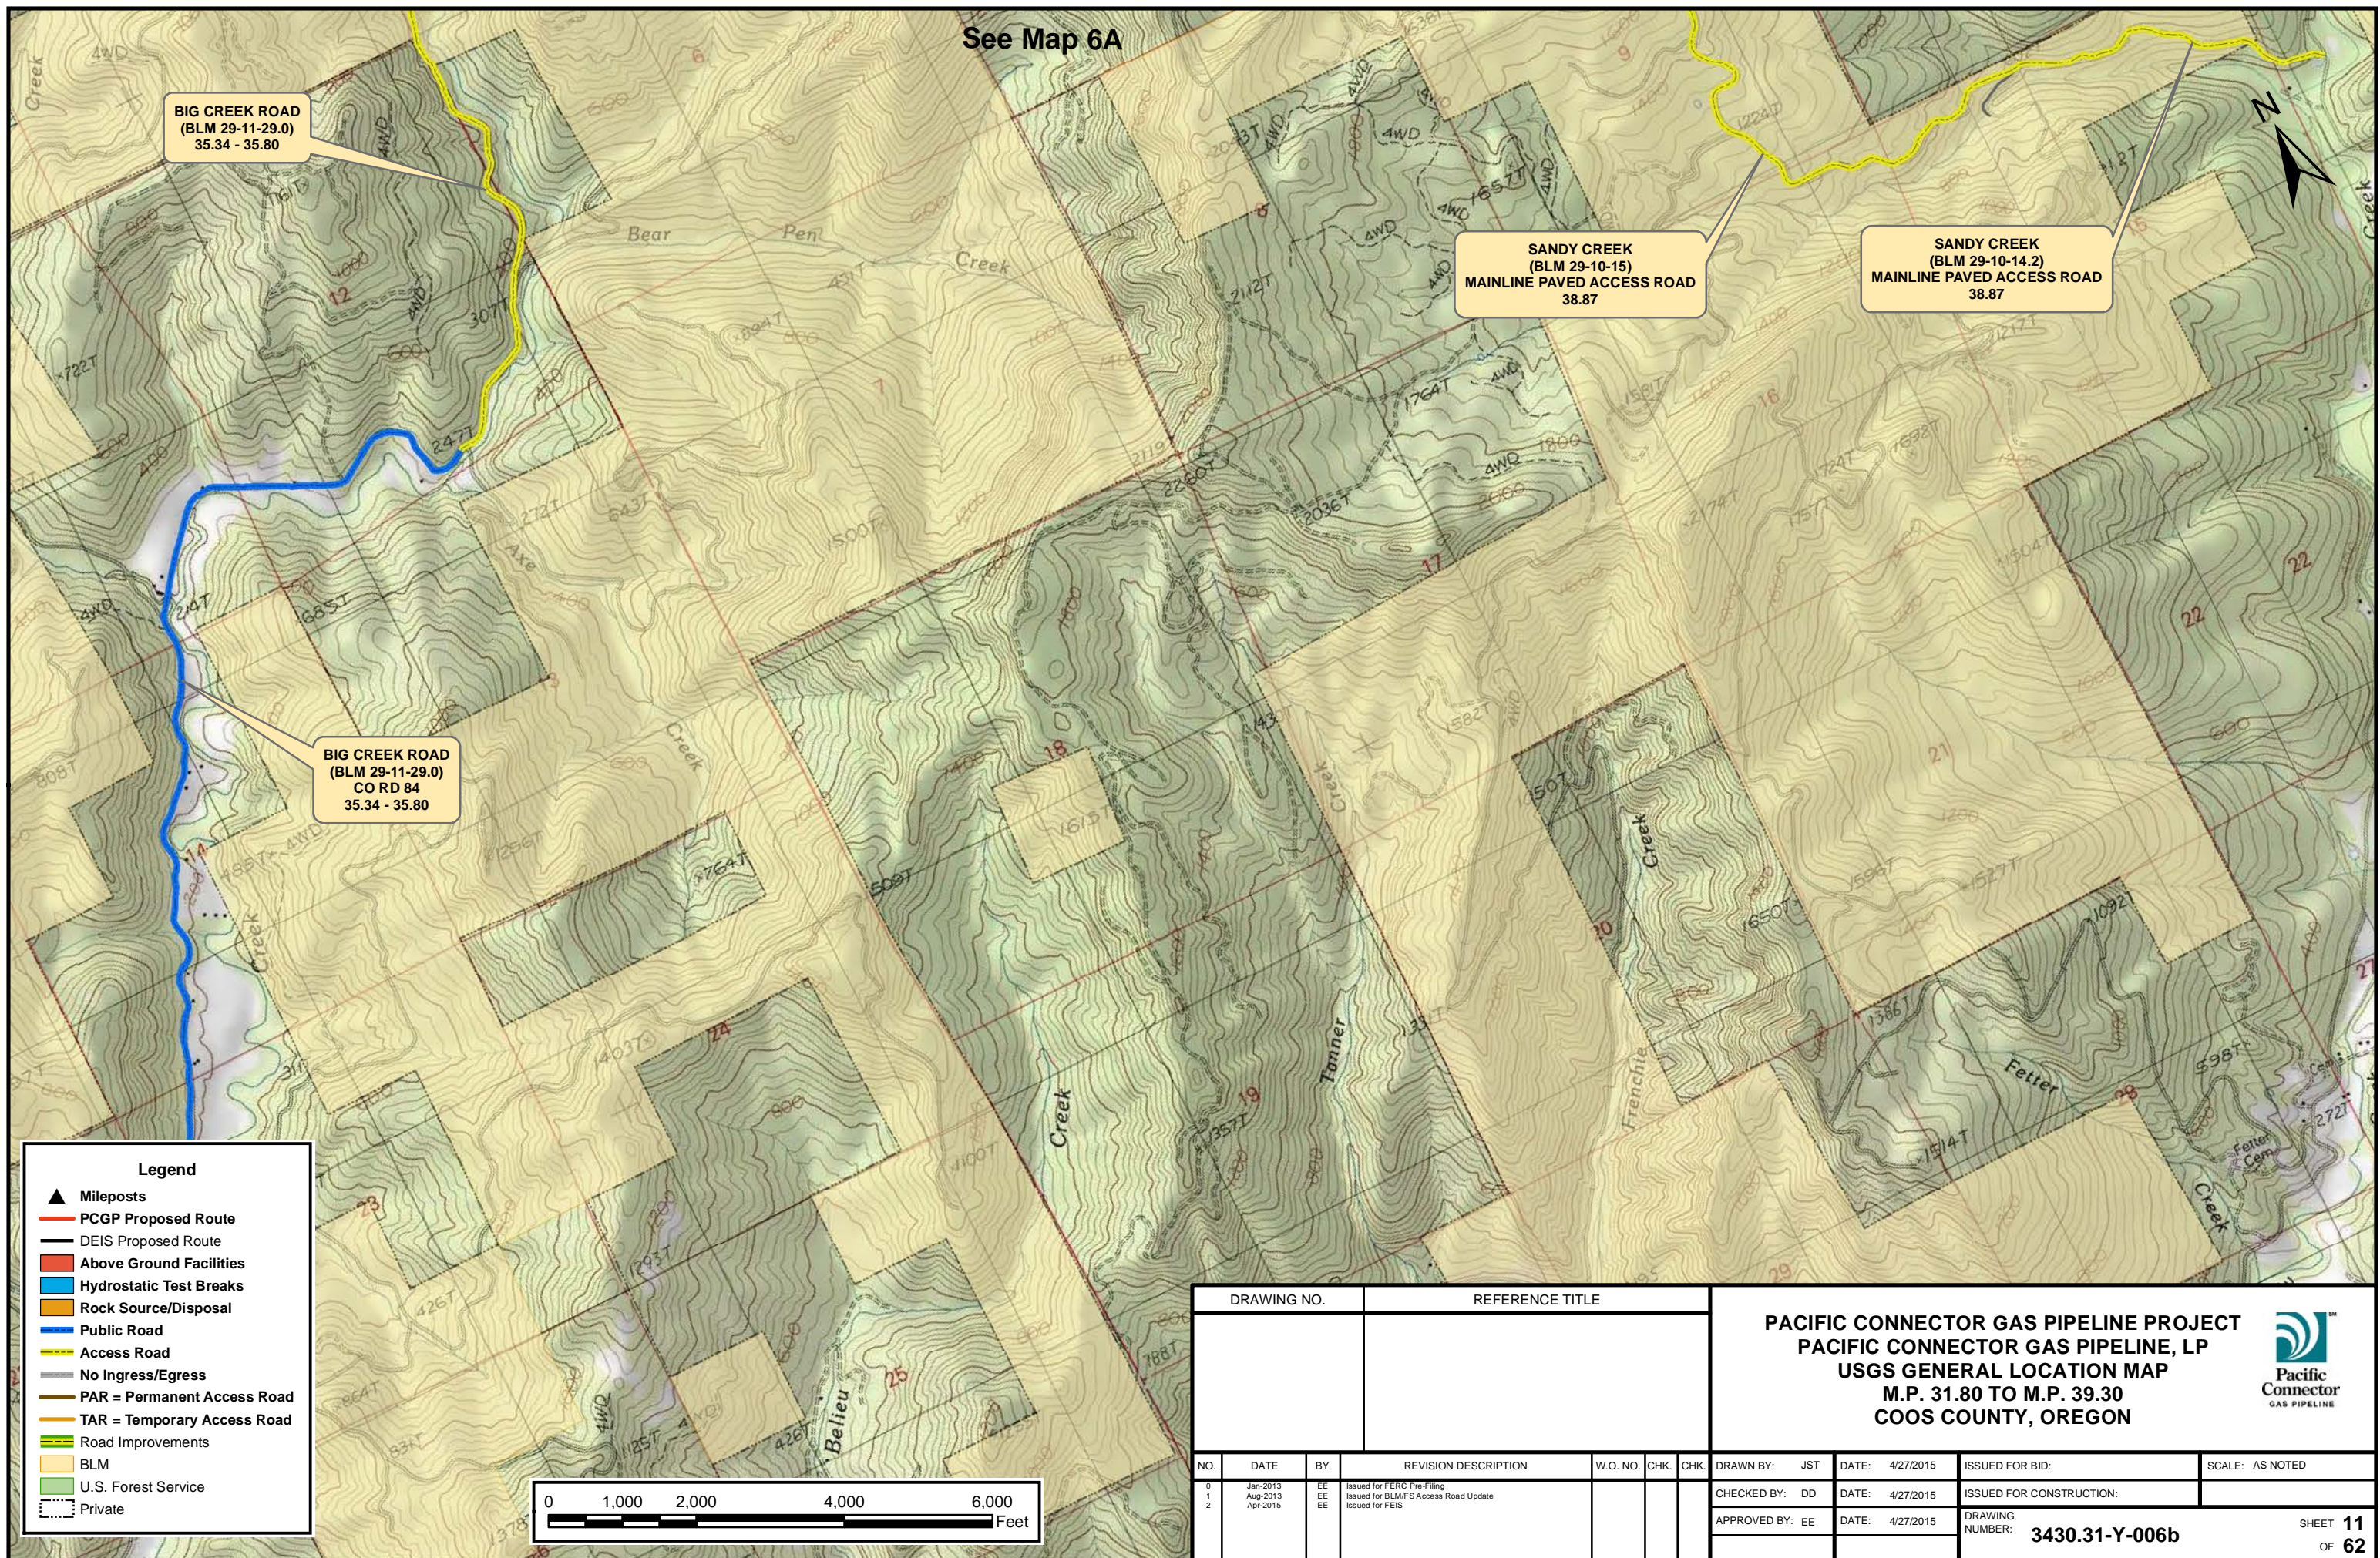




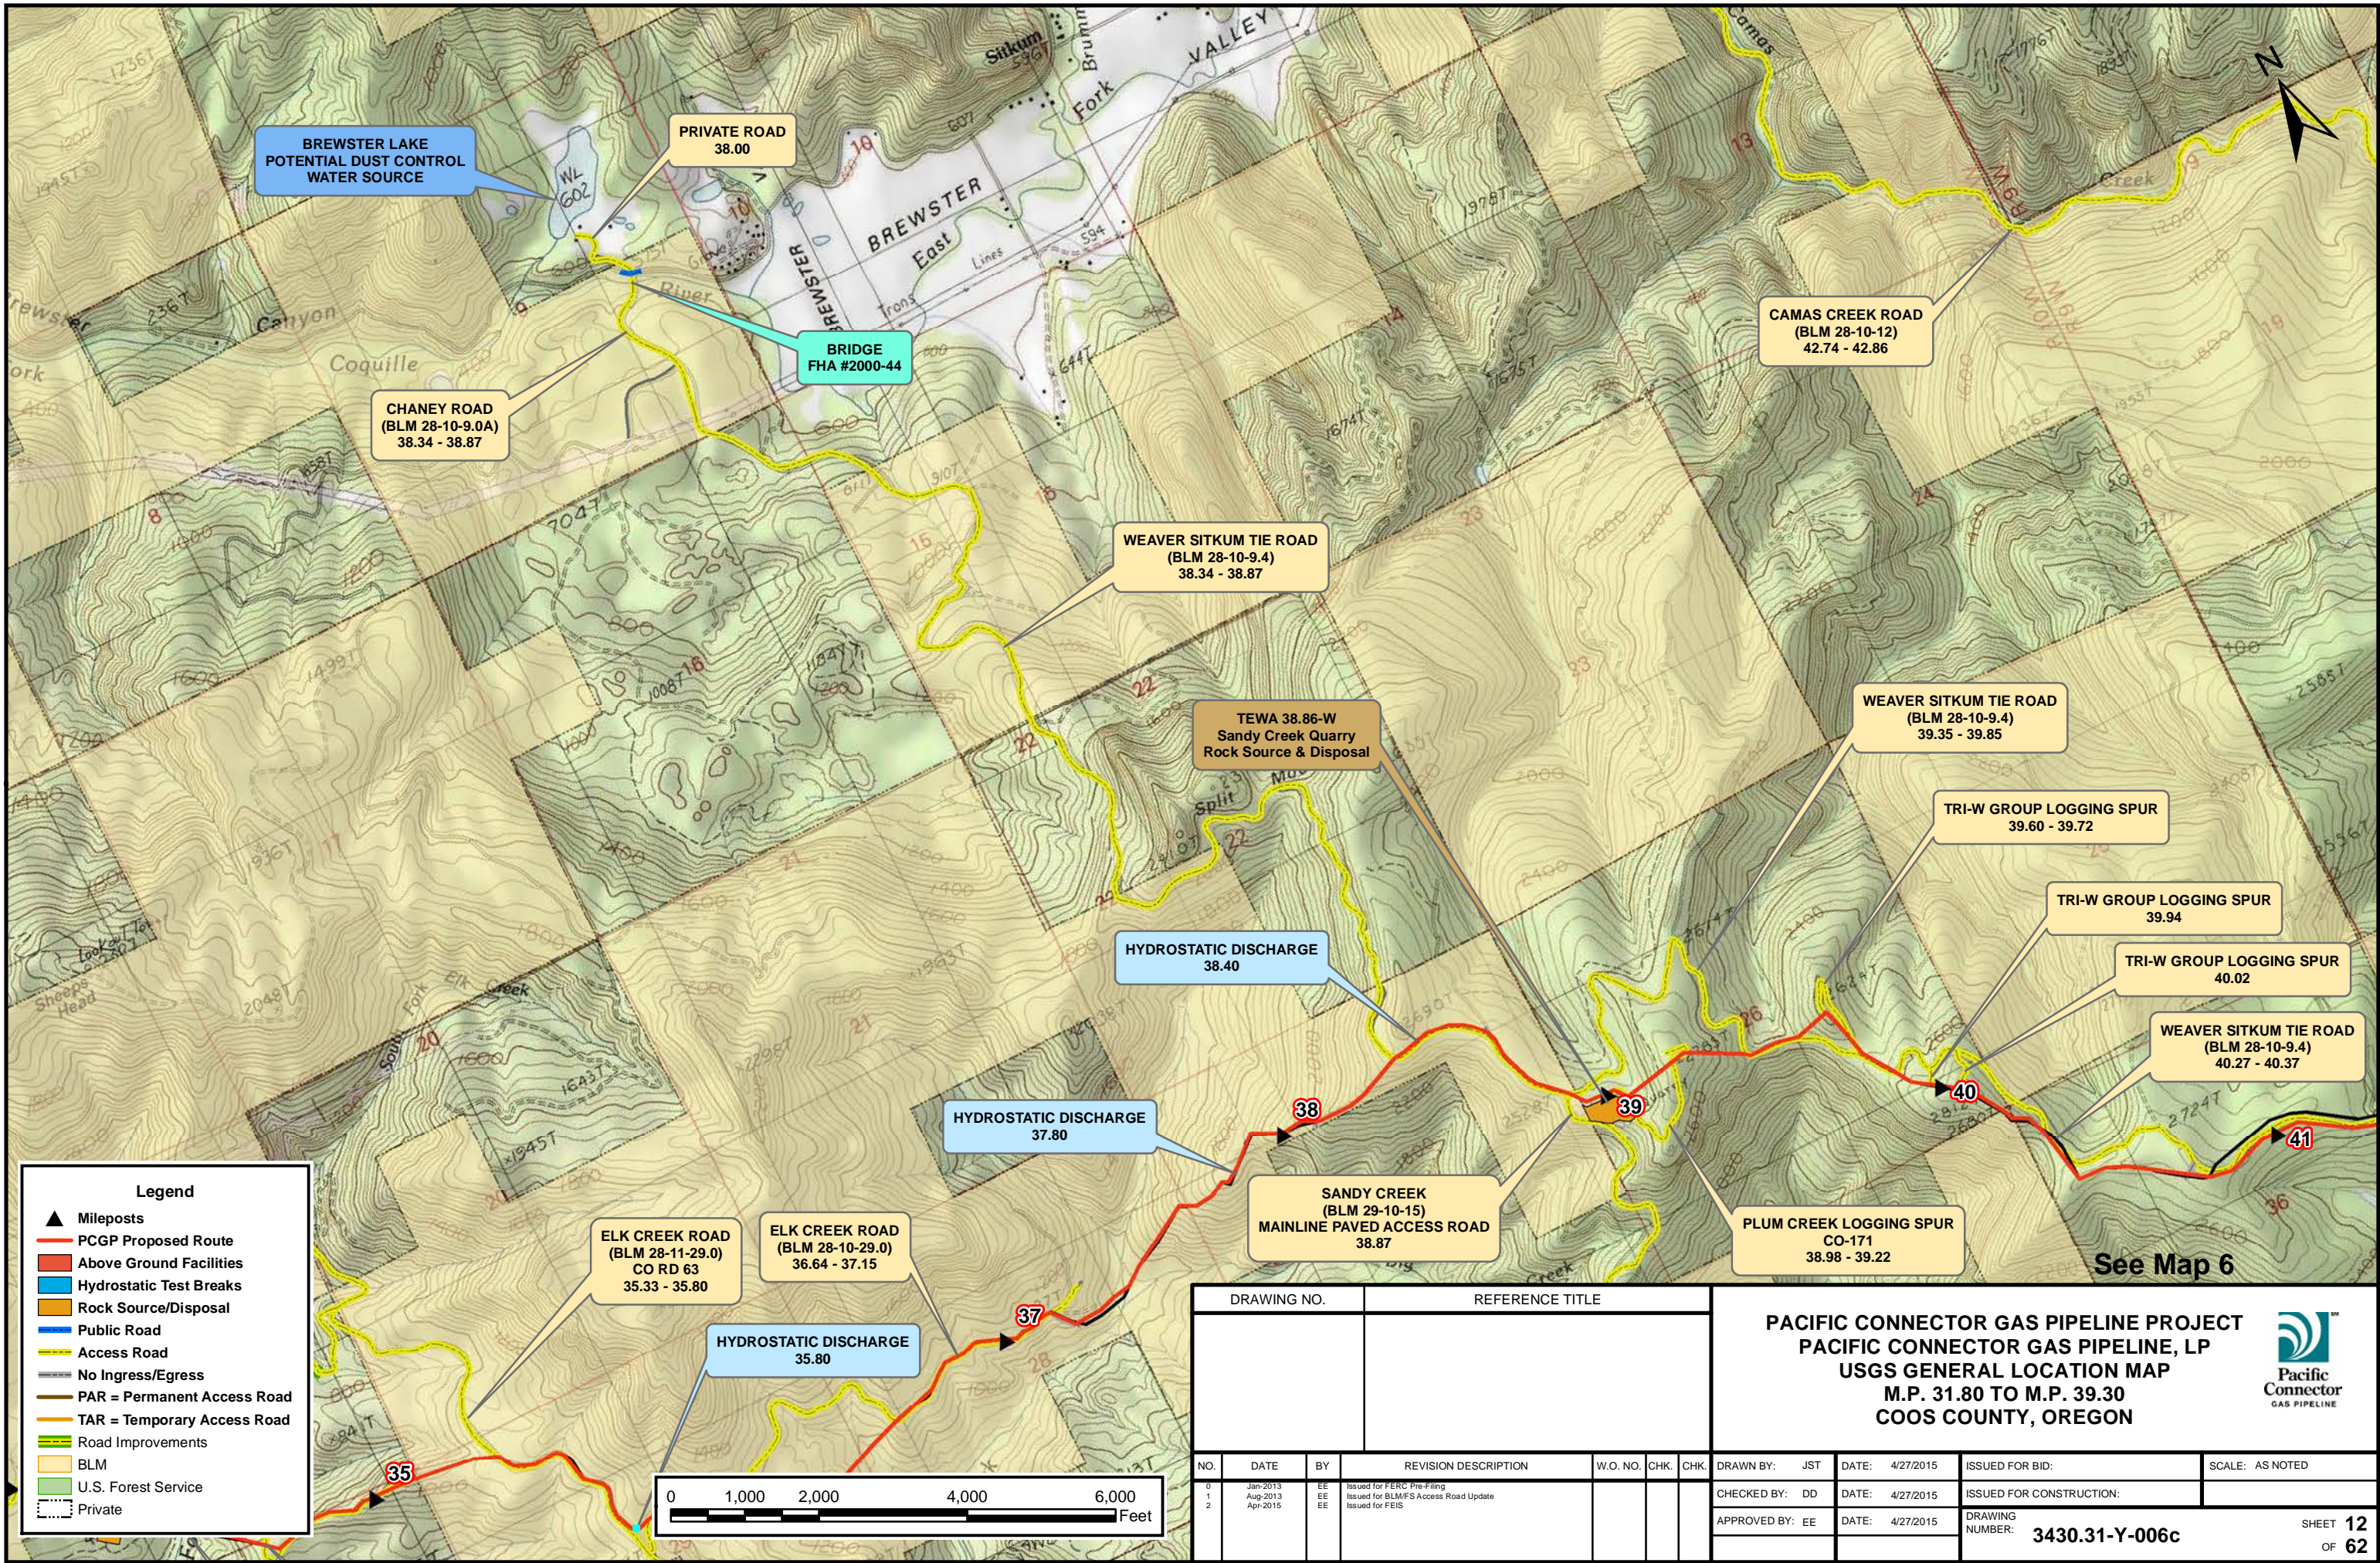


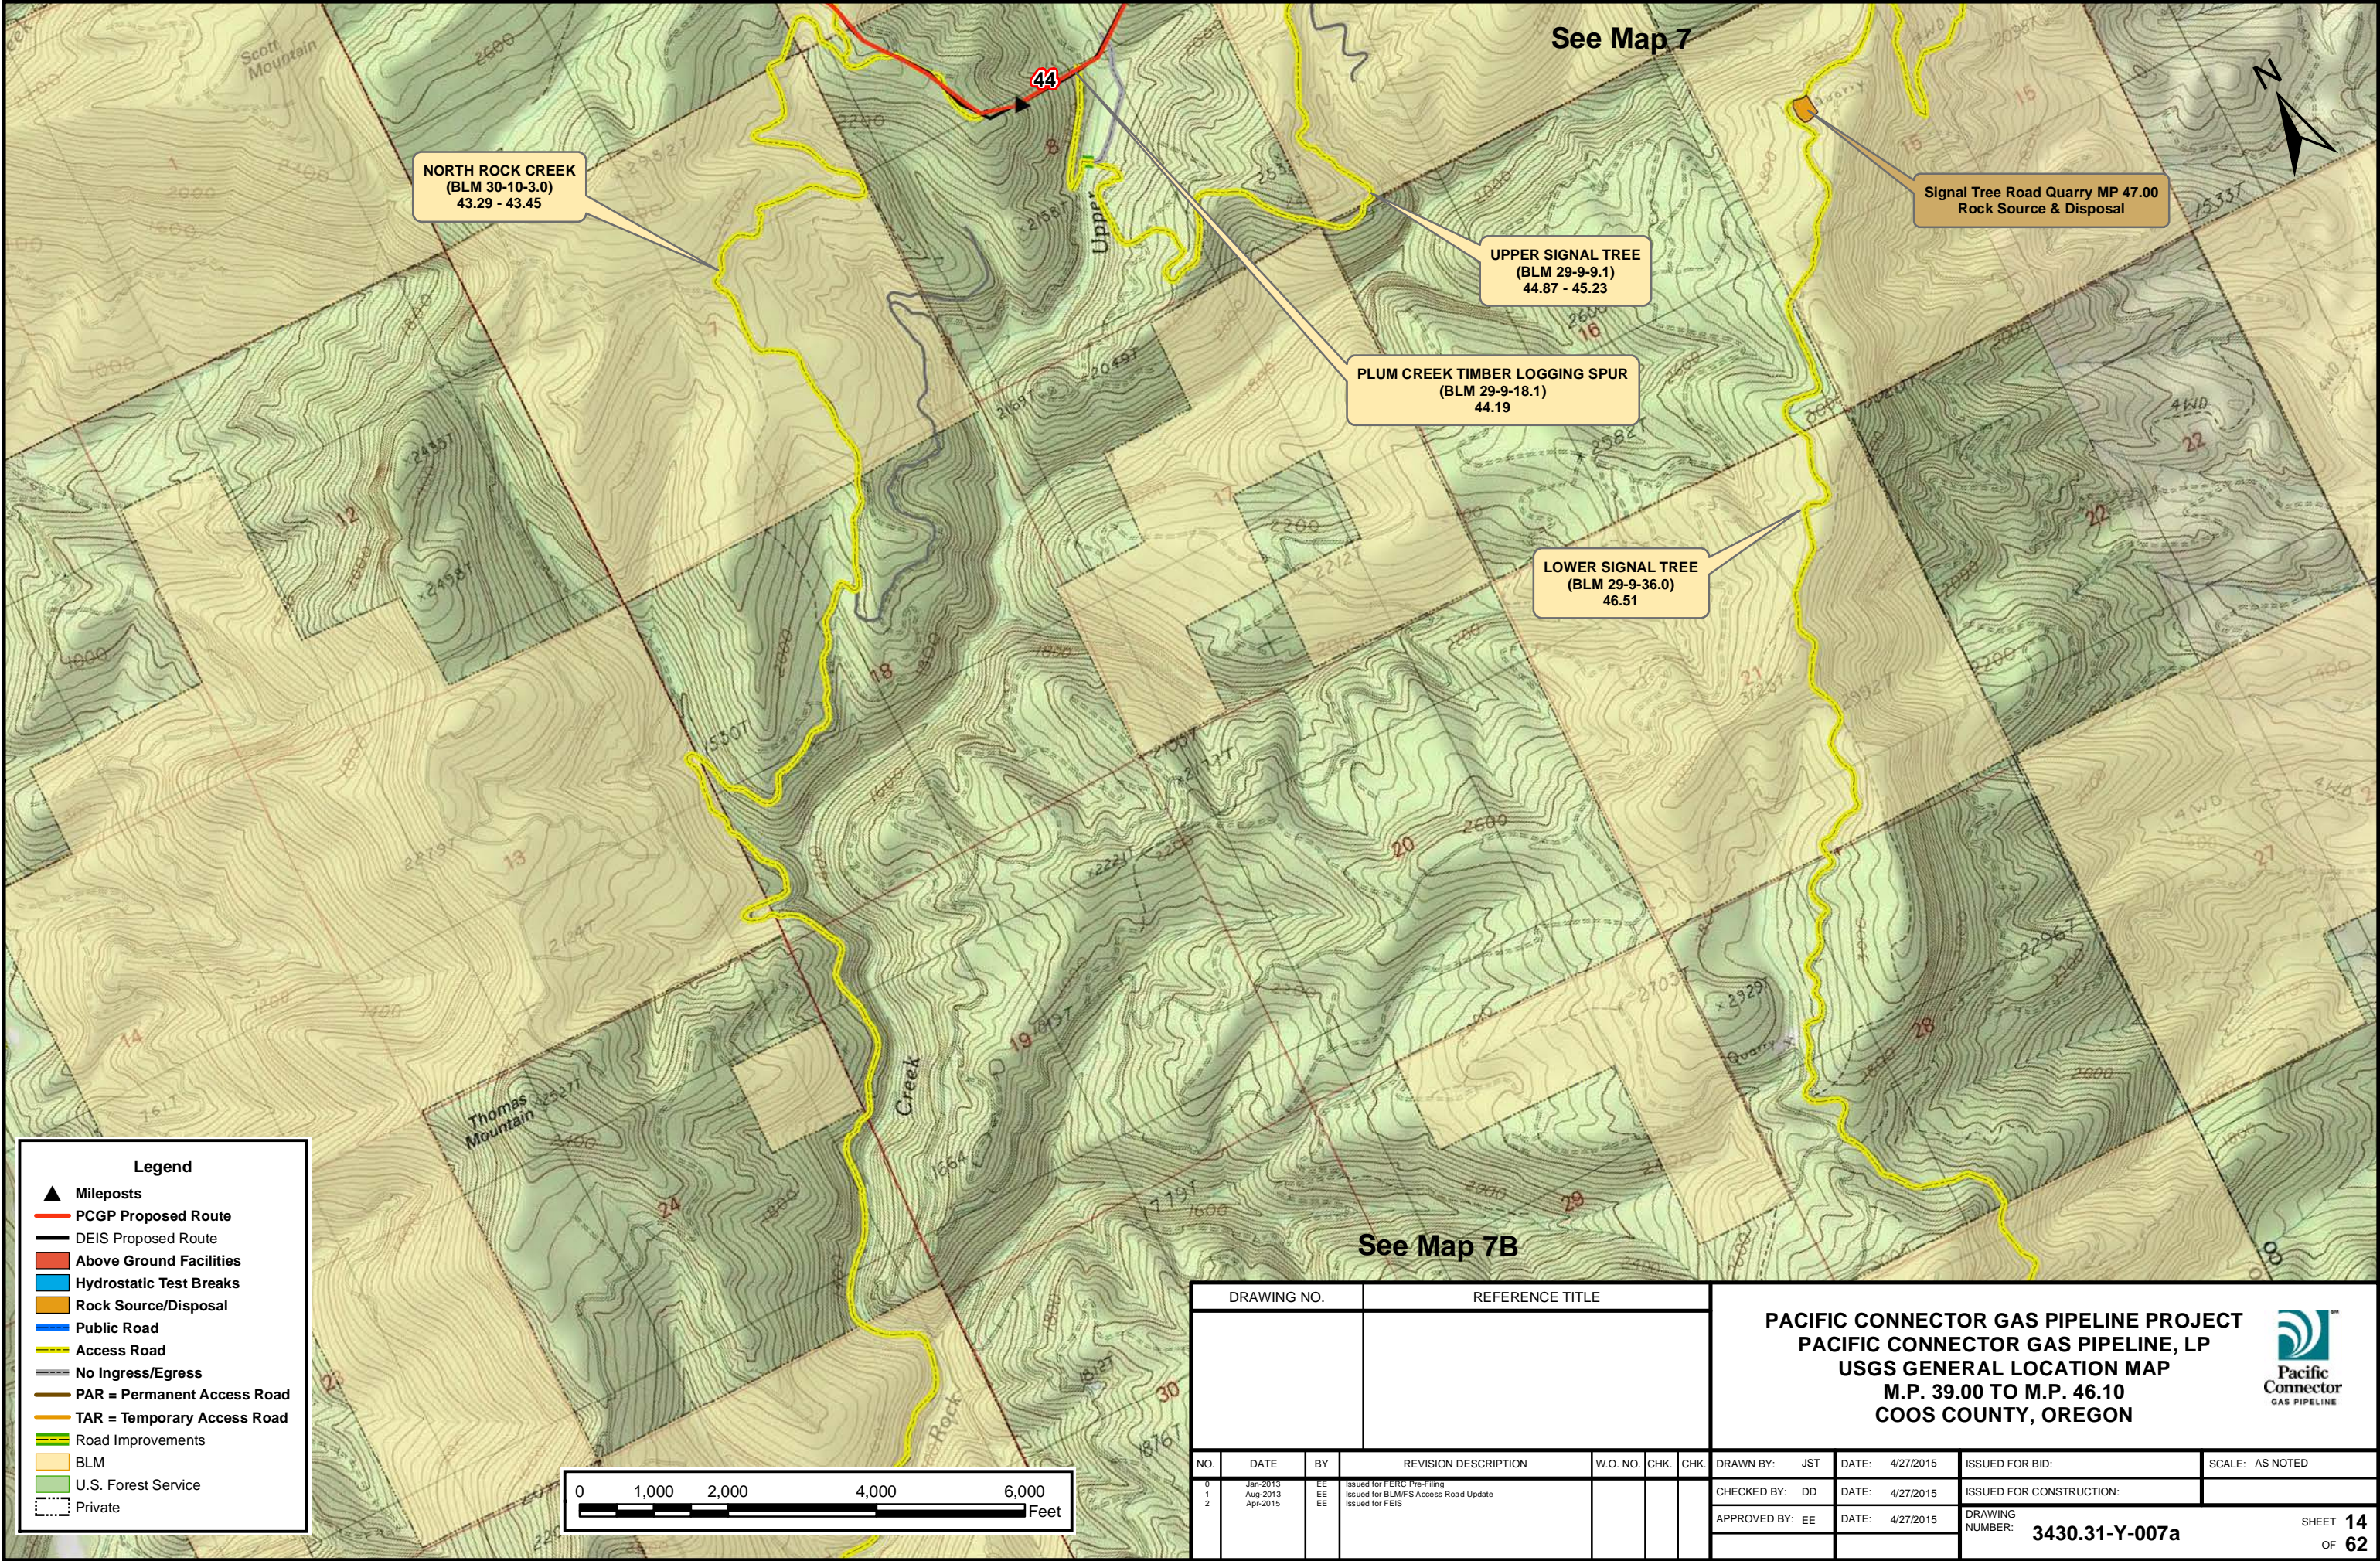
DRAWING NO.		REFERENCE TITLE					PACIFIC CONNECTOR GAS PIPELINE PROJECT PACIFIC CONNECTOR GAS PIPELINE, LP USGS GENERAL LOCATION MAP M.P. 31.80 TO M.P. 39.30 COOS COUNTY, OREGON				Pacific Connector GAS PIPELINE	
NO.	DATE	BY	REVISION DESCRIPTION	W.O. NO.	CHK.	CHK.	DRAWN BY:	DATE:	ISSUED FOR BID:	SCALE:	AS NOTED	
0	Jan-2013	EE	Issued for FERC Pre-Filing				JST	4/27/2015				
1	Aug-2013	EE	Issued for BLM/FIS Access Road Update				DD	4/27/2015				
2	Apr-2015	EE	Issued for FEIS				EE	4/27/2015				
							APPROVED BY: EE		DRAWING NUMBER: 3430.31-Y-006c		SHEET 12 OF 62	



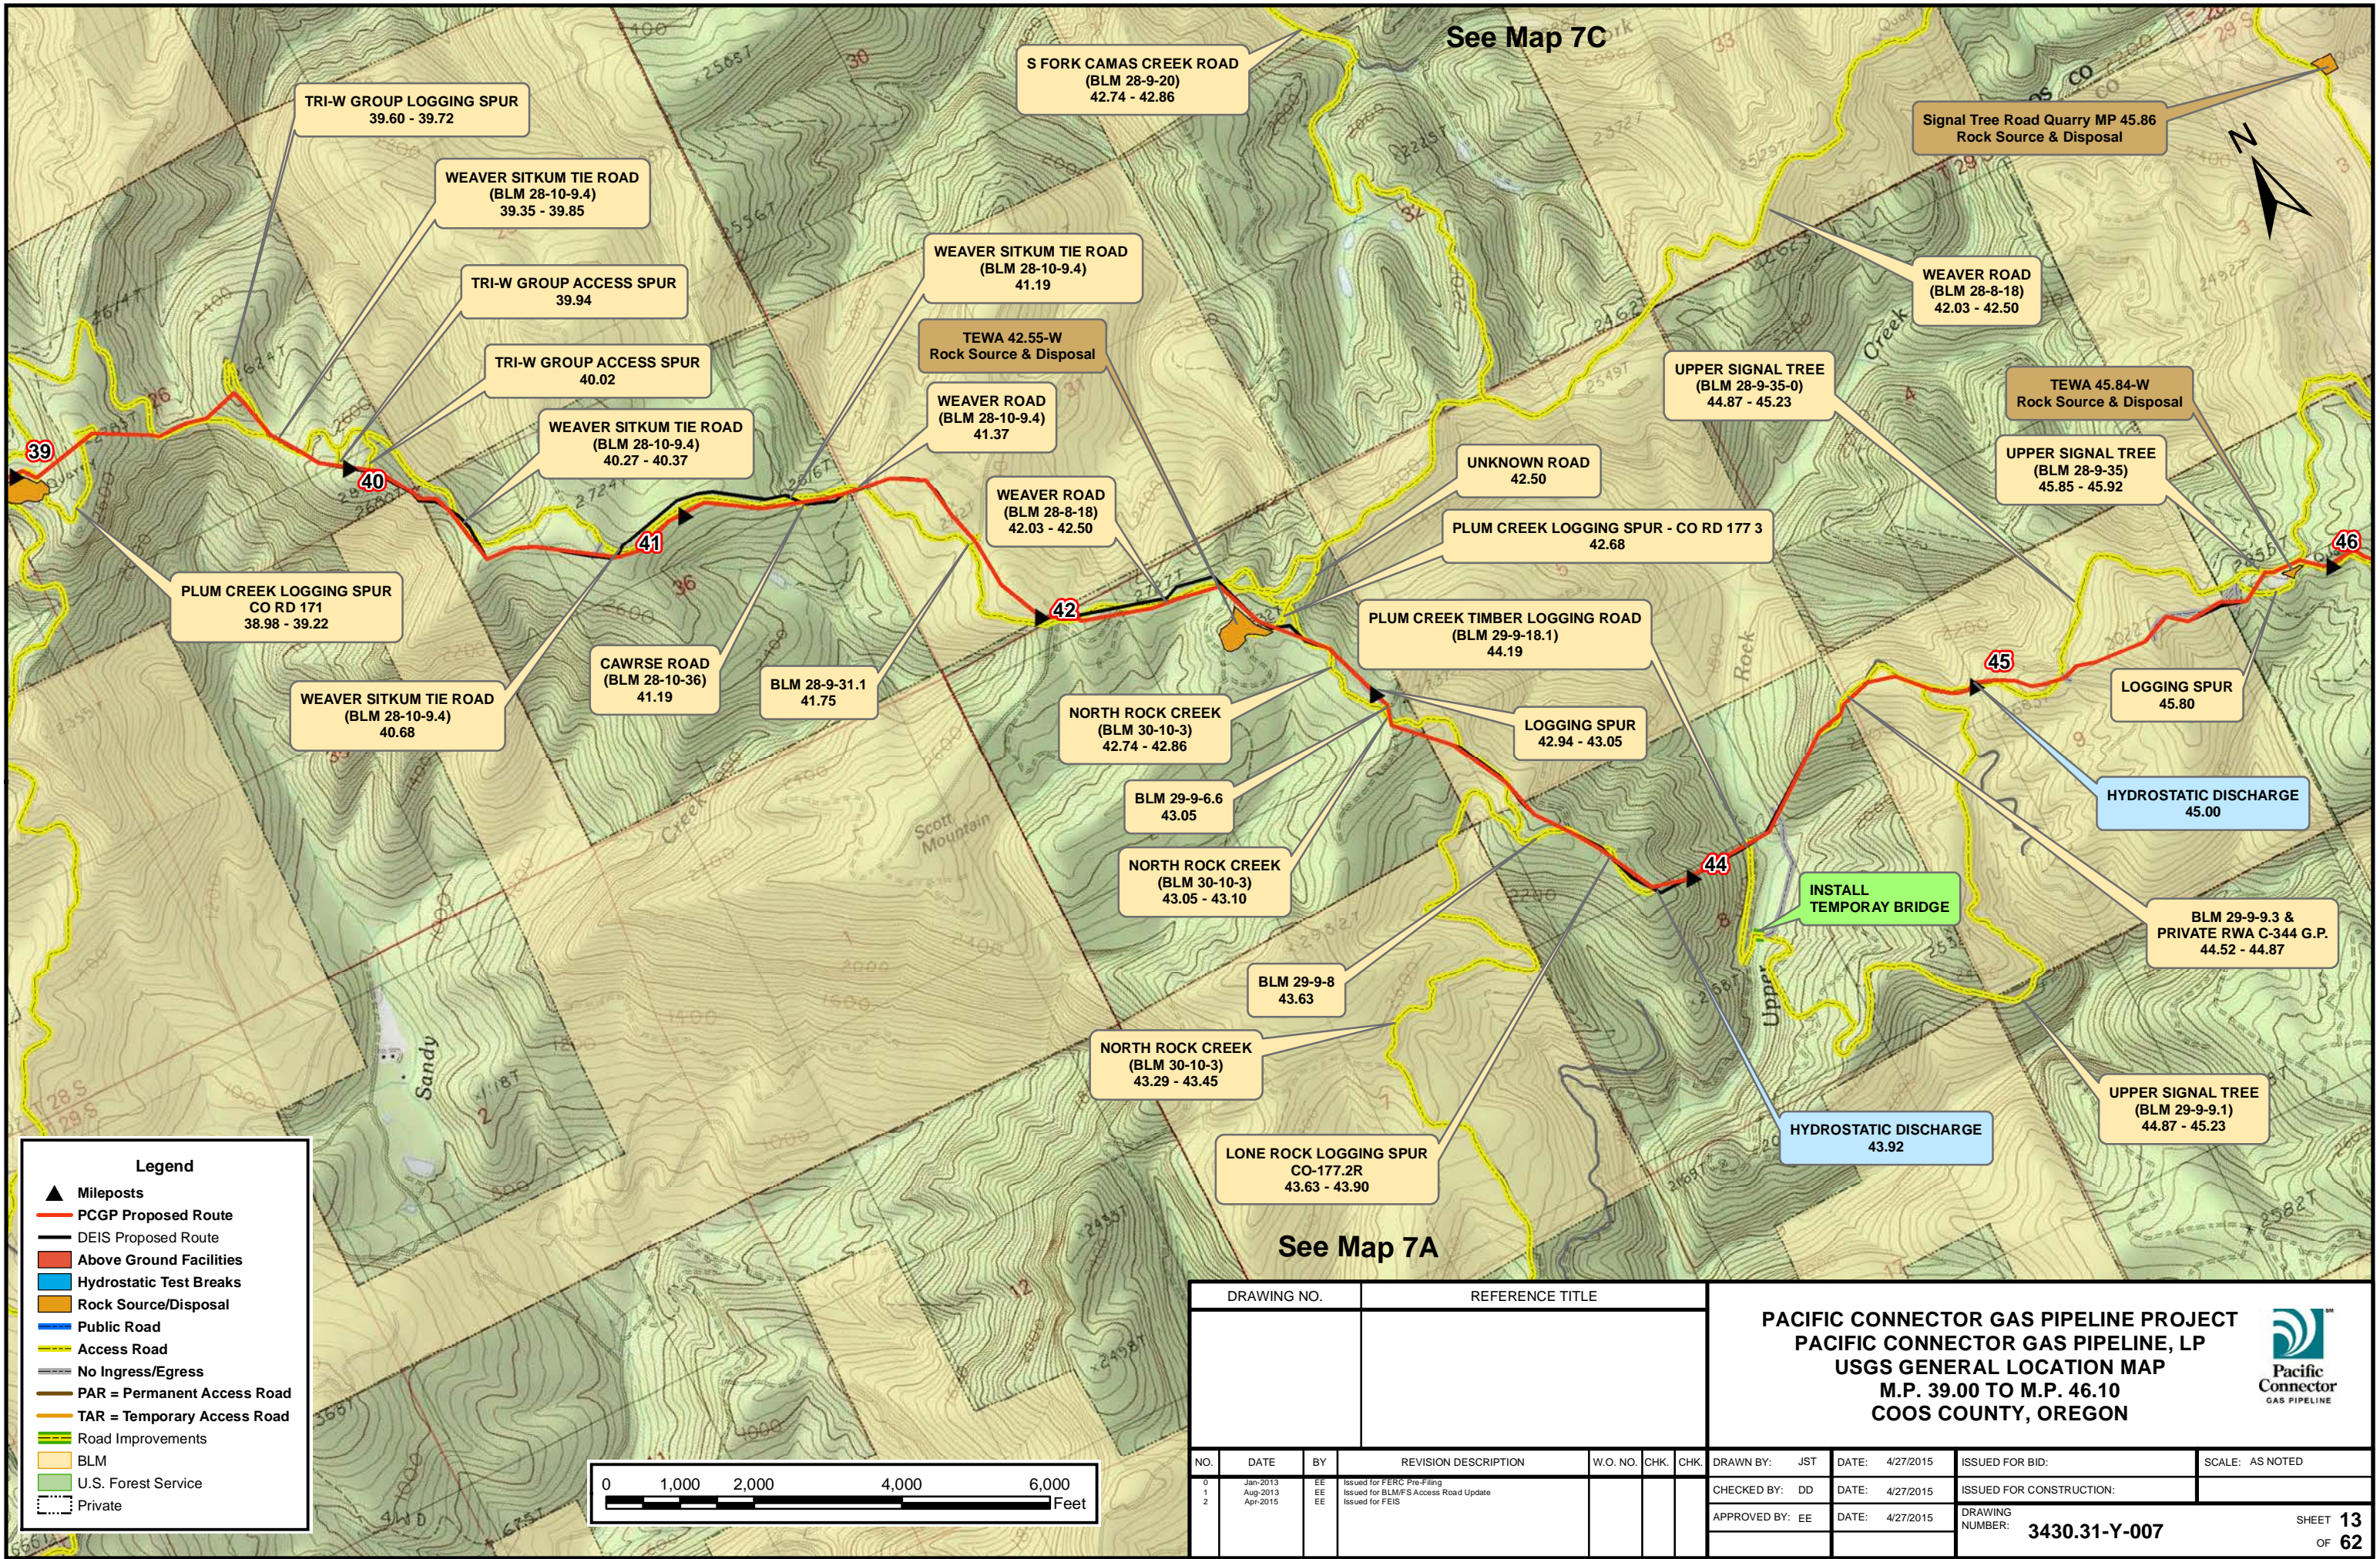

DRAWING NO.		REFERENCE TITLE					PACIFIC CONNECTOR GAS PIPELINE PROJECT PACIFIC CONNECTOR GAS PIPELINE, LP USGS GENERAL LOCATION MAP M.P. 39.00 TO M.P. 46.10 COOS COUNTY, OREGON						
NO.	DATE	BY	REVISION DESCRIPTION	W.O. NO.	CHK.	CHK.	DRAWN BY:	JST	DATE:	4/27/2015	ISSUED FOR BID:	SCALE: AS NOTED	
0	Jan-2013	EE	Issued for FERC Pre-Filing				CHECKED BY:	DD	DATE:	4/27/2015	ISSUED FOR CONSTRUCTION:		
1	Aug-2013	EE	Issued for BLM/FIS Access Road Update				APPROVED BY:	EE	DATE:	4/27/2015	DRAWING NUMBER:	3430.31-Y-007	
2	Apr-2015	EE	Issued for FEIS									SHEET 13 OF 62	






NORTH ROCK CREEK  
(BLM 30-10-3.0)  
43.29 - 43.45

UPPER SIGNAL TREE  
(BLM 29-9-9.1)  
44.87 - 45.23


PLUM CREEK TIMBER LOGGING SPUR  
(BLM 29-9-18.1)  
44.19

LOWER SIGNAL TREE  
(BLM 29-9-36.0)  
46.51


Signal Tree Road Quarry MP 47.00  
Rock Source & Disposal

DRAWING NO.			REFERENCE TITLE				<div>PACIFIC CONNECTOR GAS PIPELINE PROJECT PACIFIC CONNECTOR GAS PIPELINE, LP USGS GENERAL LOCATION MAP M.P. 39.00 TO M.P. 46.10 COOS COUNTY, OREGON</div> <div></div>			
NO.	DATE	BY	REVISION DESCRIPTION	W.O. NO.	CHK.	CHK.	DRAWN BY: JST	DATE: 4/27/2015	ISSUED FOR BID:	SCALE: AS NOTED
0	Jan-2013	EE	Issued for FERC Pre-Filing							
1	Aug-2013	EE	Issued for BLM/FIS Access Road Update				CHECKED BY: DD	DATE: 4/27/2015	ISSUED FOR CONSTRUCTION:	
2	Apr-2015	EE	Issued for FEIS				APPROVED BY: EE	DATE: 4/27/2015	DRAWING NUMBER: 3430.31-Y-007a	SHEET 14 OF 62



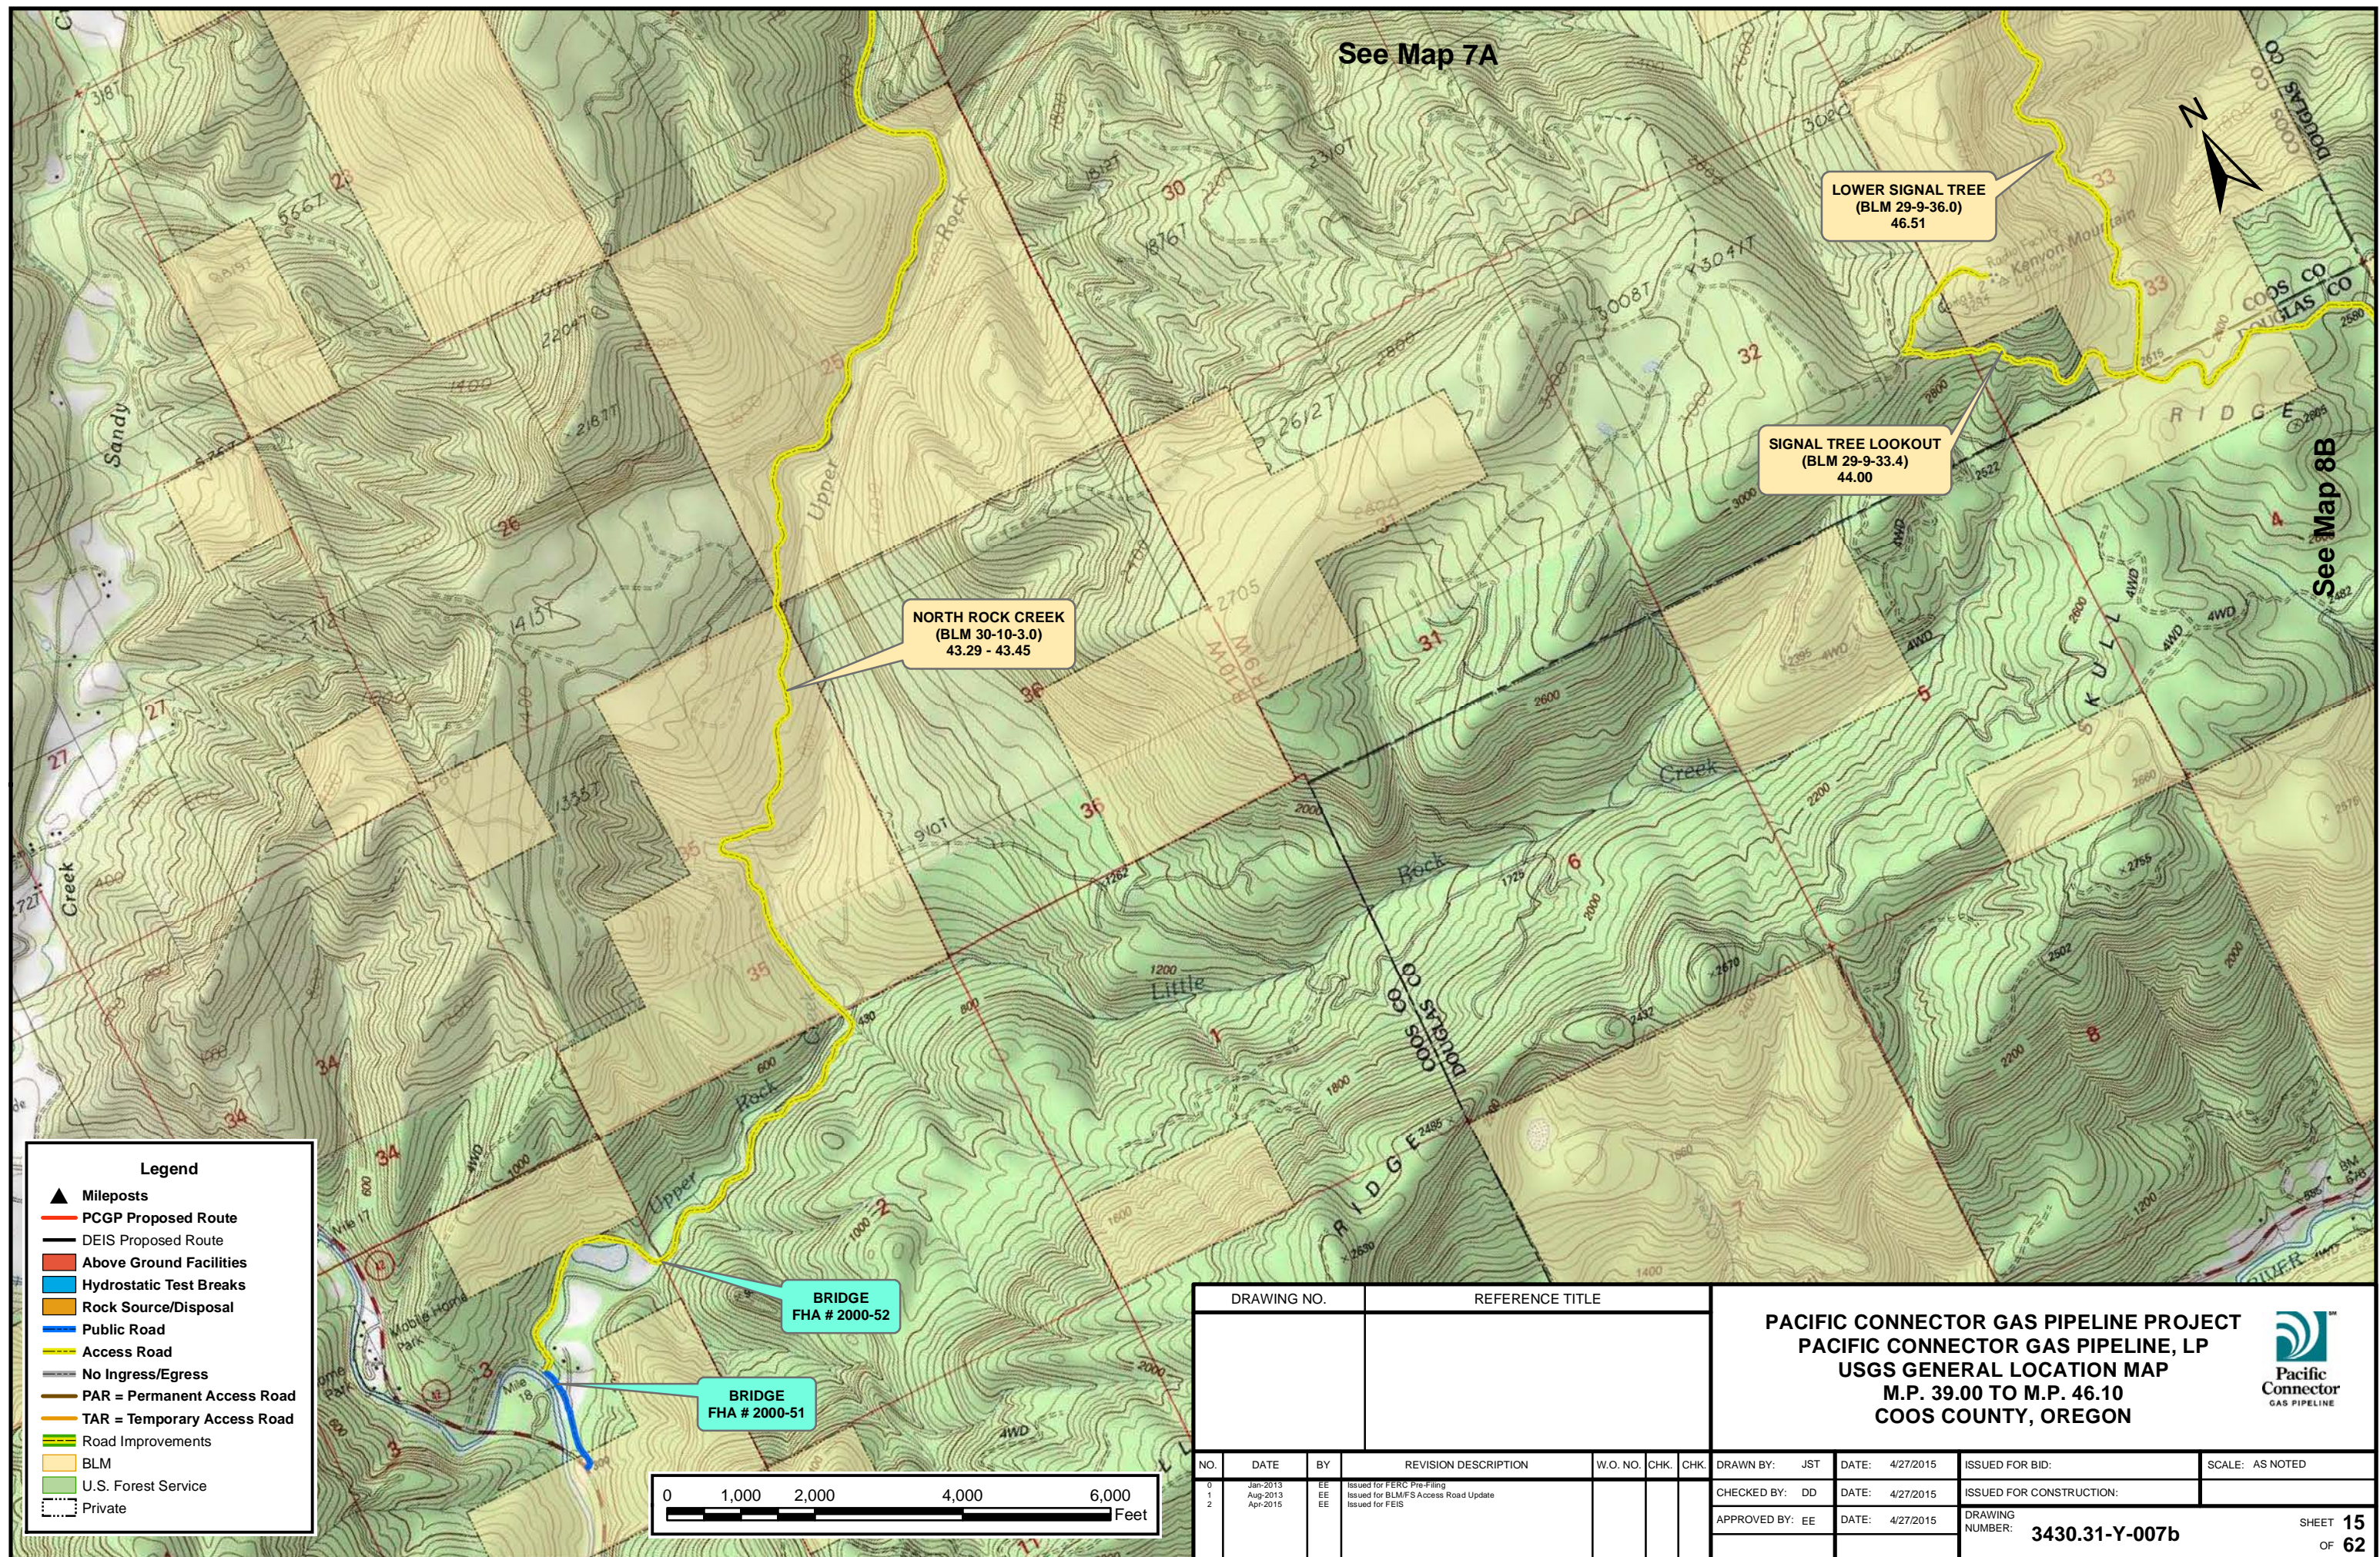



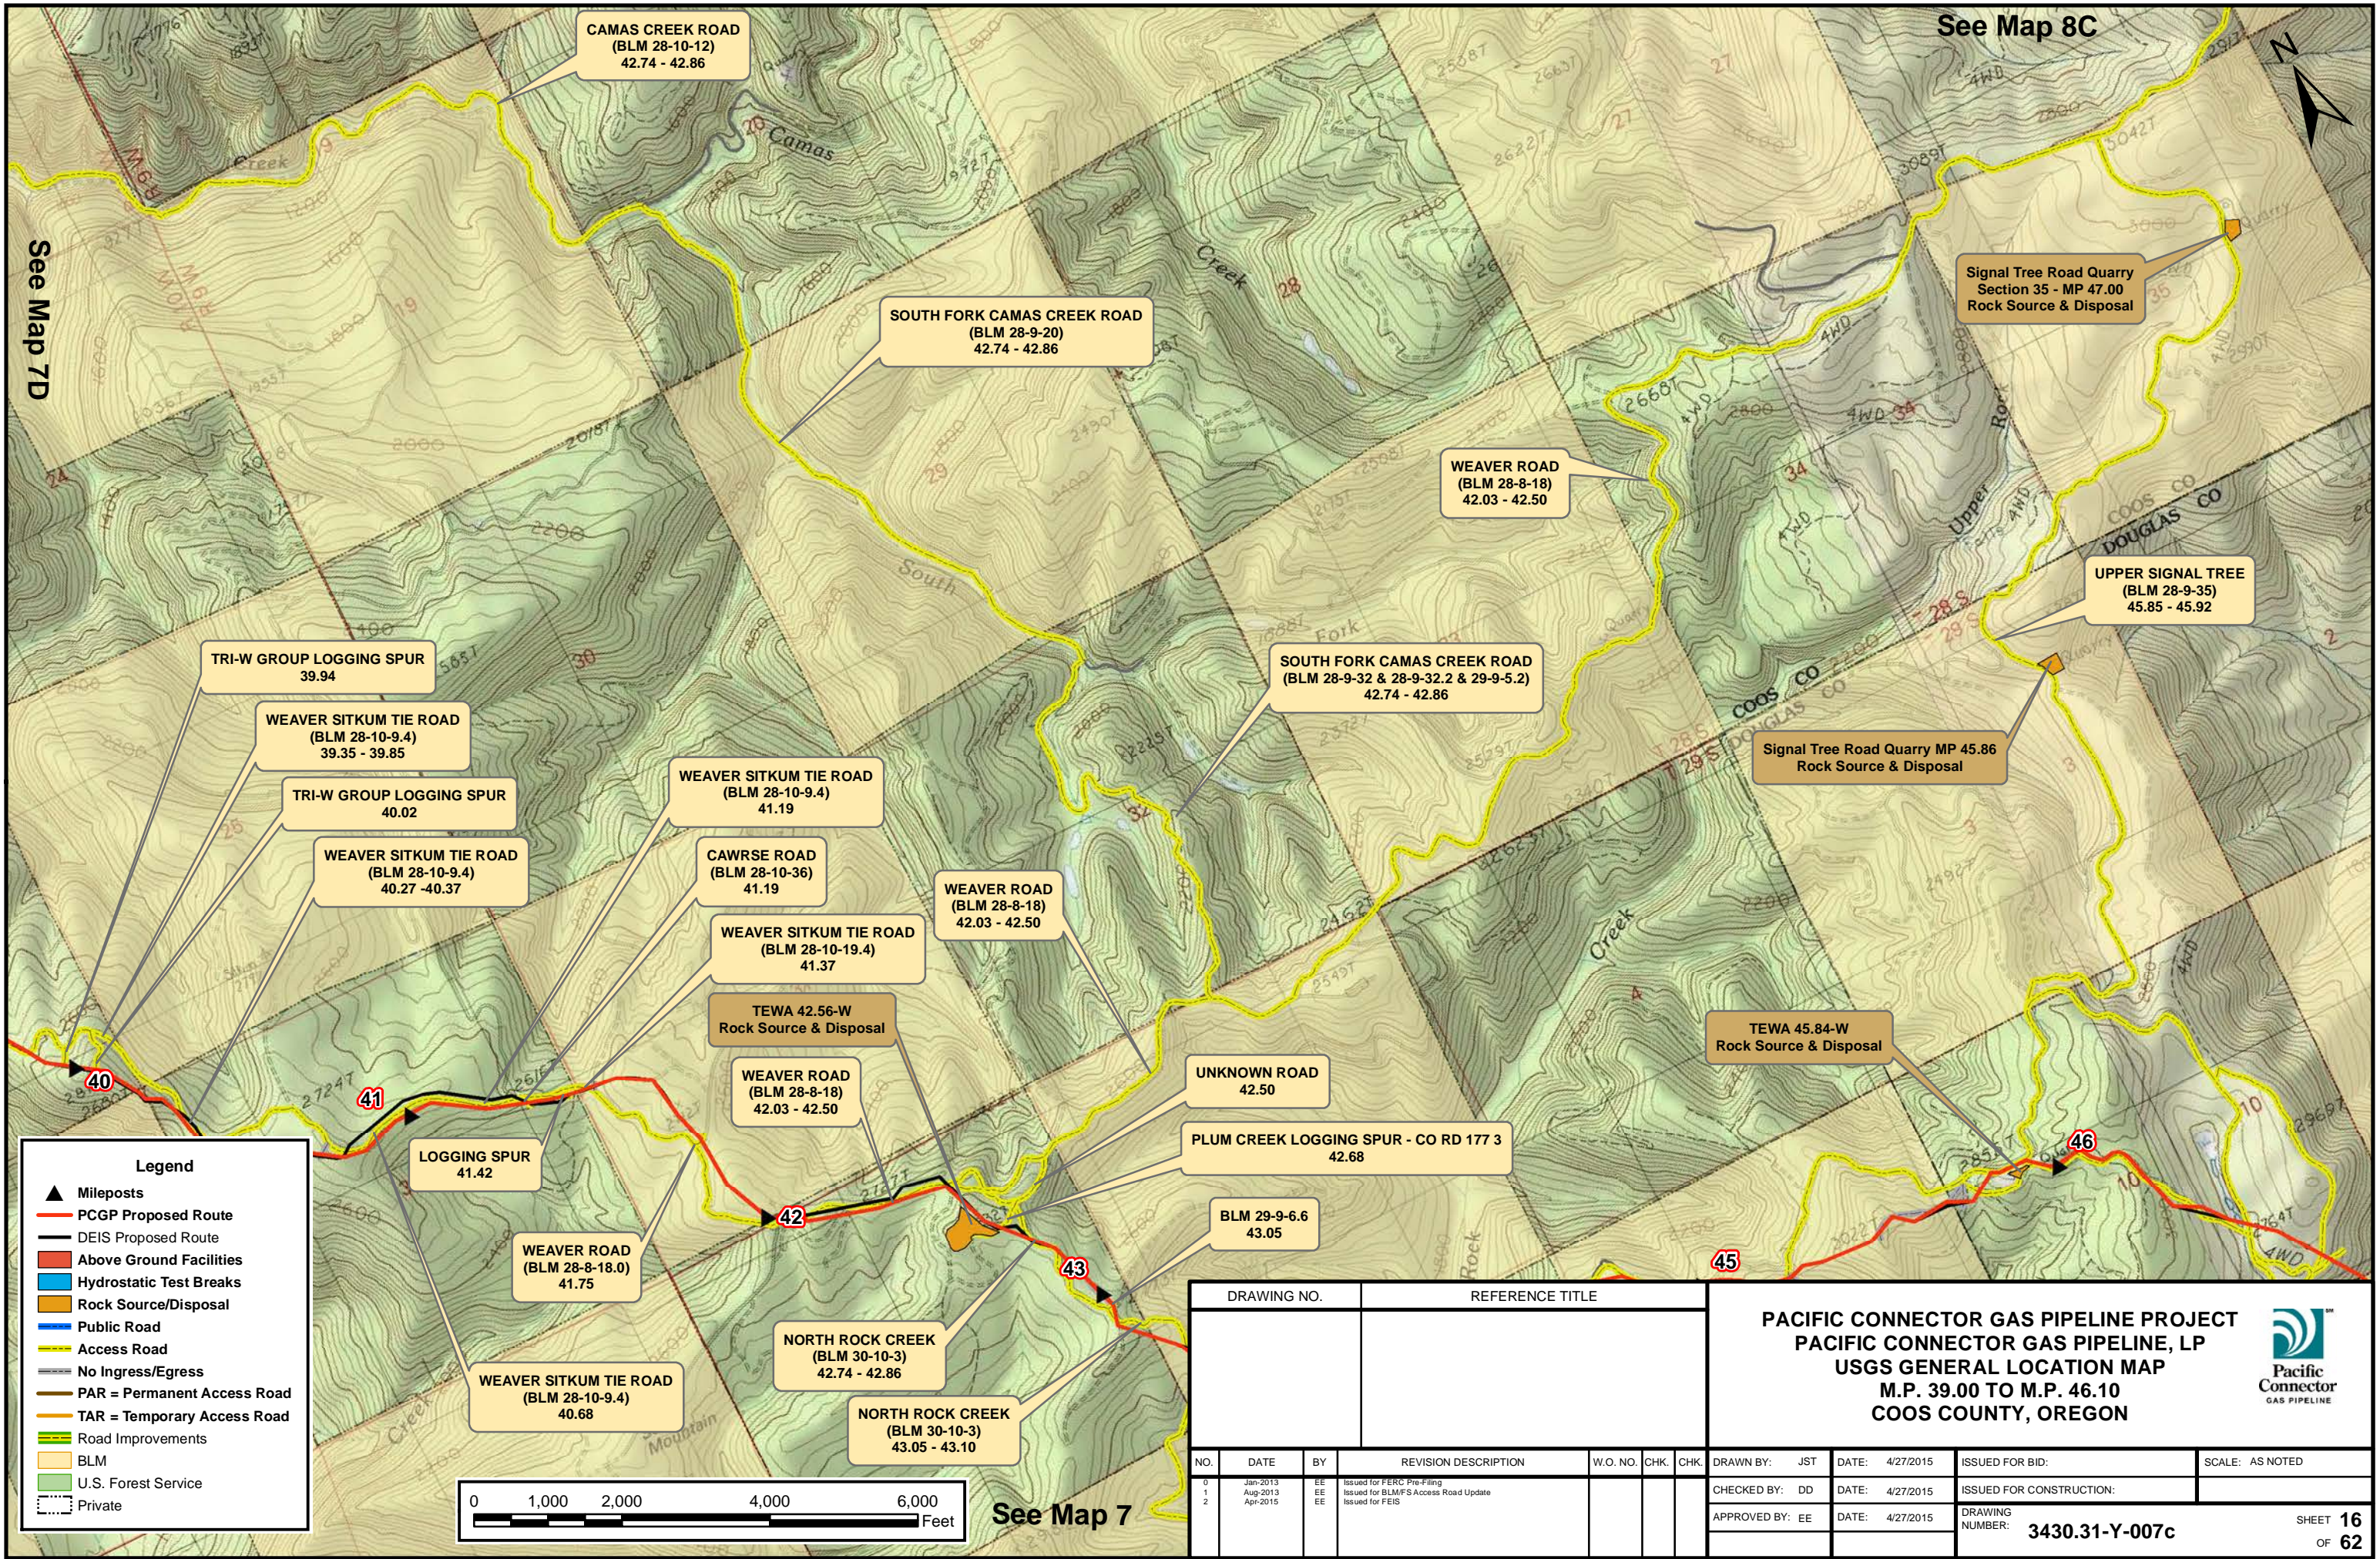

See Map 8C


See Map 7D

See Map 7


Legend

- ▲ Mileposts
- PCEP Proposed Route
- DEIS Proposed Route
- Above Ground Facilities
- Hydrostatic Test Breaks
- Rock Source/Disposal
- Public Road
- Access Road
- No Ingress/Egress
- PAR = Permanent Access Road
- TAR = Temporary Access Road
- Road Improvements
- BLM
- U.S. Forest Service
- Private



DRAWING NO.			REFERENCE TITLE				<div>PACIFIC CONNECTOR GAS PIPELINE PROJECT PACIFIC CONNECTOR GAS PIPELINE, LP USGS GENERAL LOCATION MAP M.P. 39.00 TO M.P. 46.10 COOS COUNTY, OREGON</div> <div> Pacific Connector GAS PIPELINE</div>				
NO.	DATE	BY	REVISION DESCRIPTION	W.O. NO.	CHK.	CHK.	DRAWN BY: JST	DATE: 4/27/2015	ISSUED FOR BID:	SCALE: AS NOTED	
0	Jan-2013	EE	Issued for PERC Pre-Filing				CHECKED BY: DD	DATE: 4/27/2015	ISSUED FOR CONSTRUCTION:		
1	Aug-2013	EE	Issued for BLM/FIS Access Road Update				APPROVED BY: EE	DATE: 4/27/2015	DRAWING NUMBER:		
2	Apr-2015	EE	Issued for FEIS						3430.31-Y-007c		
										SHEET 16 OF 62	



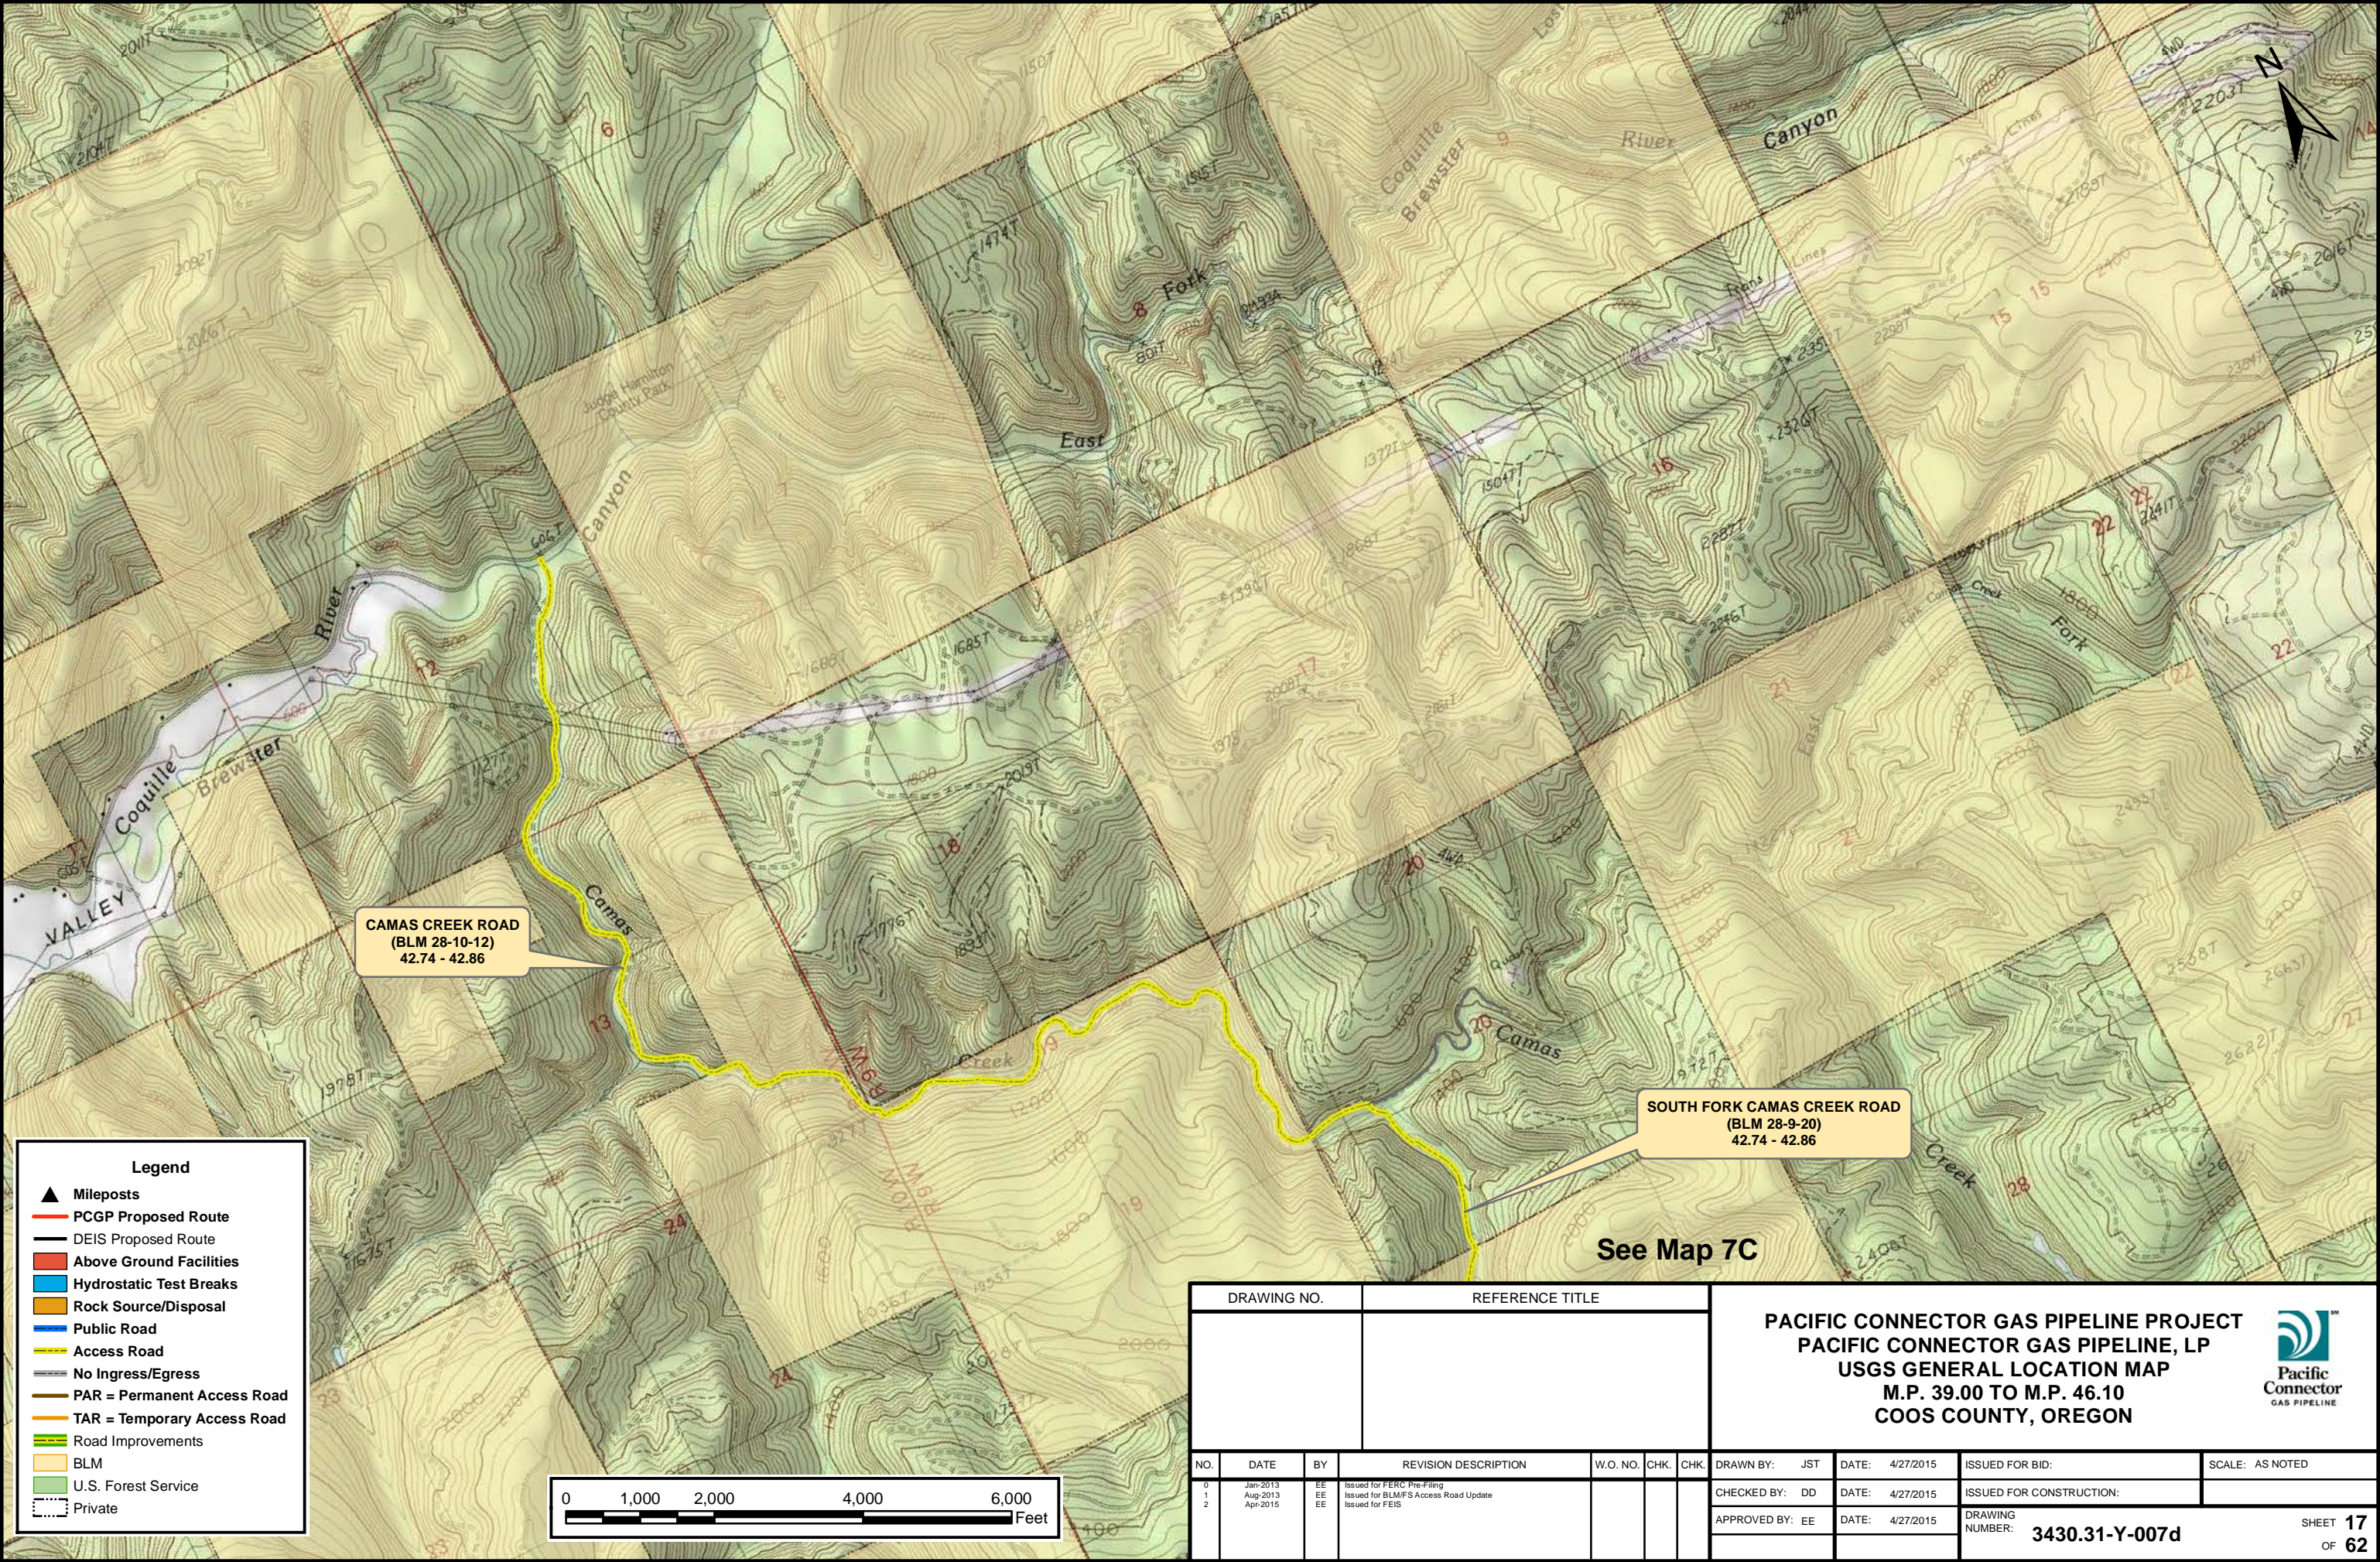

**Legend**

Mileposts

PCGP Proposed Route

DEIS Proposed Route

Above Ground Facilities

Hydrostatic Test Breaks

Rock Source/Disposal

Public Road

Access Road

No Ingress/Egress

PAR = Permanent Access Road


TAR = Temporary Access Road

Road Improvements


BLM

U.S. Forest Service

Private

DRAWING NO.			REFERENCE TITLE				<div>PACIFIC CONNECTOR GAS PIPELINE PROJECT PACIFIC CONNECTOR GAS PIPELINE, LP USGS GENERAL LOCATION MAP M.P. 39.00 TO M.P. 46.10 COOS COUNTY, OREGON</div> <div> Pacific Connector GAS PIPELINE</div>				
NO.	DATE	BY	REVISION DESCRIPTION	W.O. NO.	CHK.	CHK.	DRAWN BY: JST	DATE: 4/27/2015	ISSUED FOR BID:	SCALE: AS NOTED	
0	Jan-2013	EE	Issued for FERC Pre-Filing				CHECKED BY: DD	DATE: 4/27/2015	ISSUED FOR CONSTRUCTION:		
1	Aug-2013	EE	Issued for BLM/FWS Access Road Update				APPROVED BY: EE	DATE: 4/27/2015	DRAWING NUMBER:  3430.31-Y-007d	SHEET 17 OF 62	
2	Apr-2015	EE	Issued for FEIS								



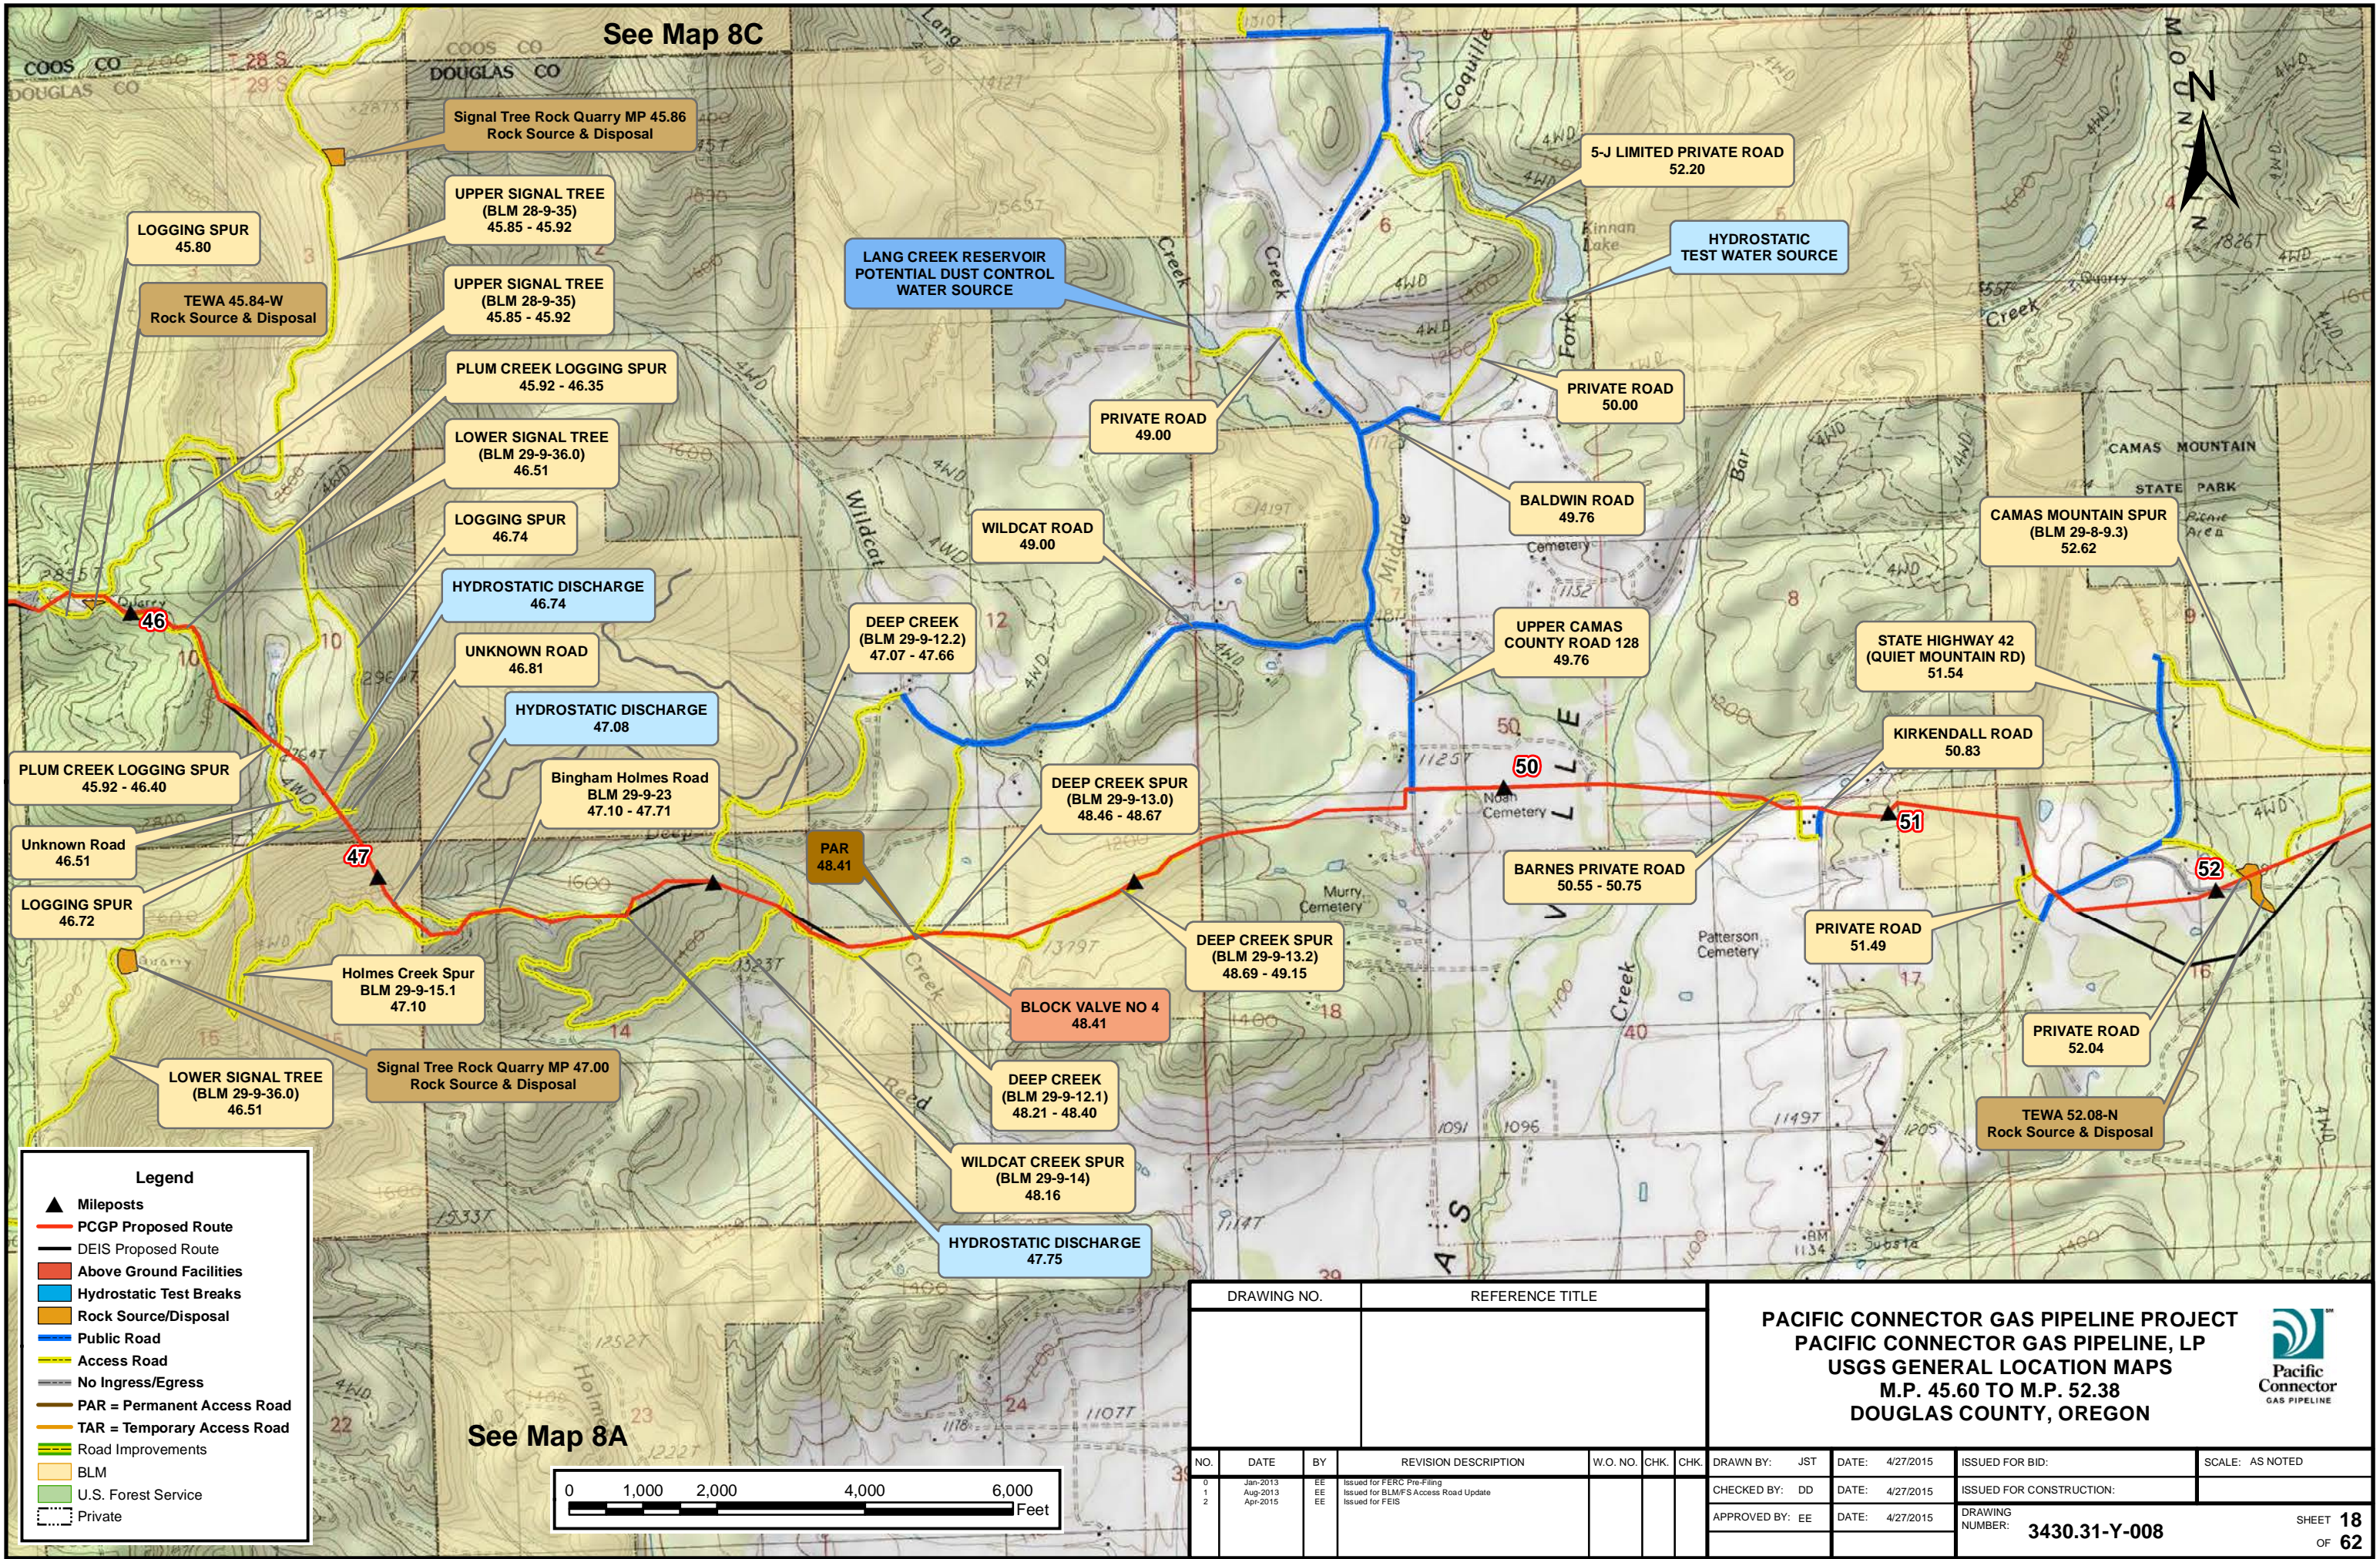

See Map 8C


See Map 8A

- Legend**
- ▲ Mileposts
  - PCGP Proposed Route
  - DEIS Proposed Route
  - Above Ground Facilities
  - Hydrostatic Test Breaks
  - Rock Source/Disposal
  - Public Road
  - Access Road
  - No Ingress/Egress
  - PAR = Permanent Access Road
  - TAR = Temporary Access Road
  - Road Improvements
  - BLM
  - U.S. Forest Service
  - Private




DRAWING NO.		REFERENCE TITLE				PACIFIC CONNECTOR GAS PIPELINE PROJECT PACIFIC CONNECTOR GAS PIPELINE, LP USGS GENERAL LOCATION MAPS M.P. 45.60 TO M.P. 52.38 DOUGLAS COUNTY, OREGON								Pacific Connector GAS PIPELINE	
NO.	DATE	BY	REVISION DESCRIPTION	W.O. NO.	CHK.	CHK.	DRAWN BY:	JST	DATE:	4/27/2015	ISSUED FOR BID:	SCALE:	AS NOTED		
0	Jan-2013	EE	Issued for FERC Pre-Filing				CHECKED BY:	DD	DATE:	4/27/2015	ISSUED FOR CONSTRUCTION:				
1	Aug-2013	EE	Issued for BLM/FWS Access Road Update				APPROVED BY:	EE	DATE:	4/27/2015	DRAWING NUMBER:	3430.31-Y-008			
2	Apr-2015	EE	Issued for FEIS											SHEET 18 OF 62	



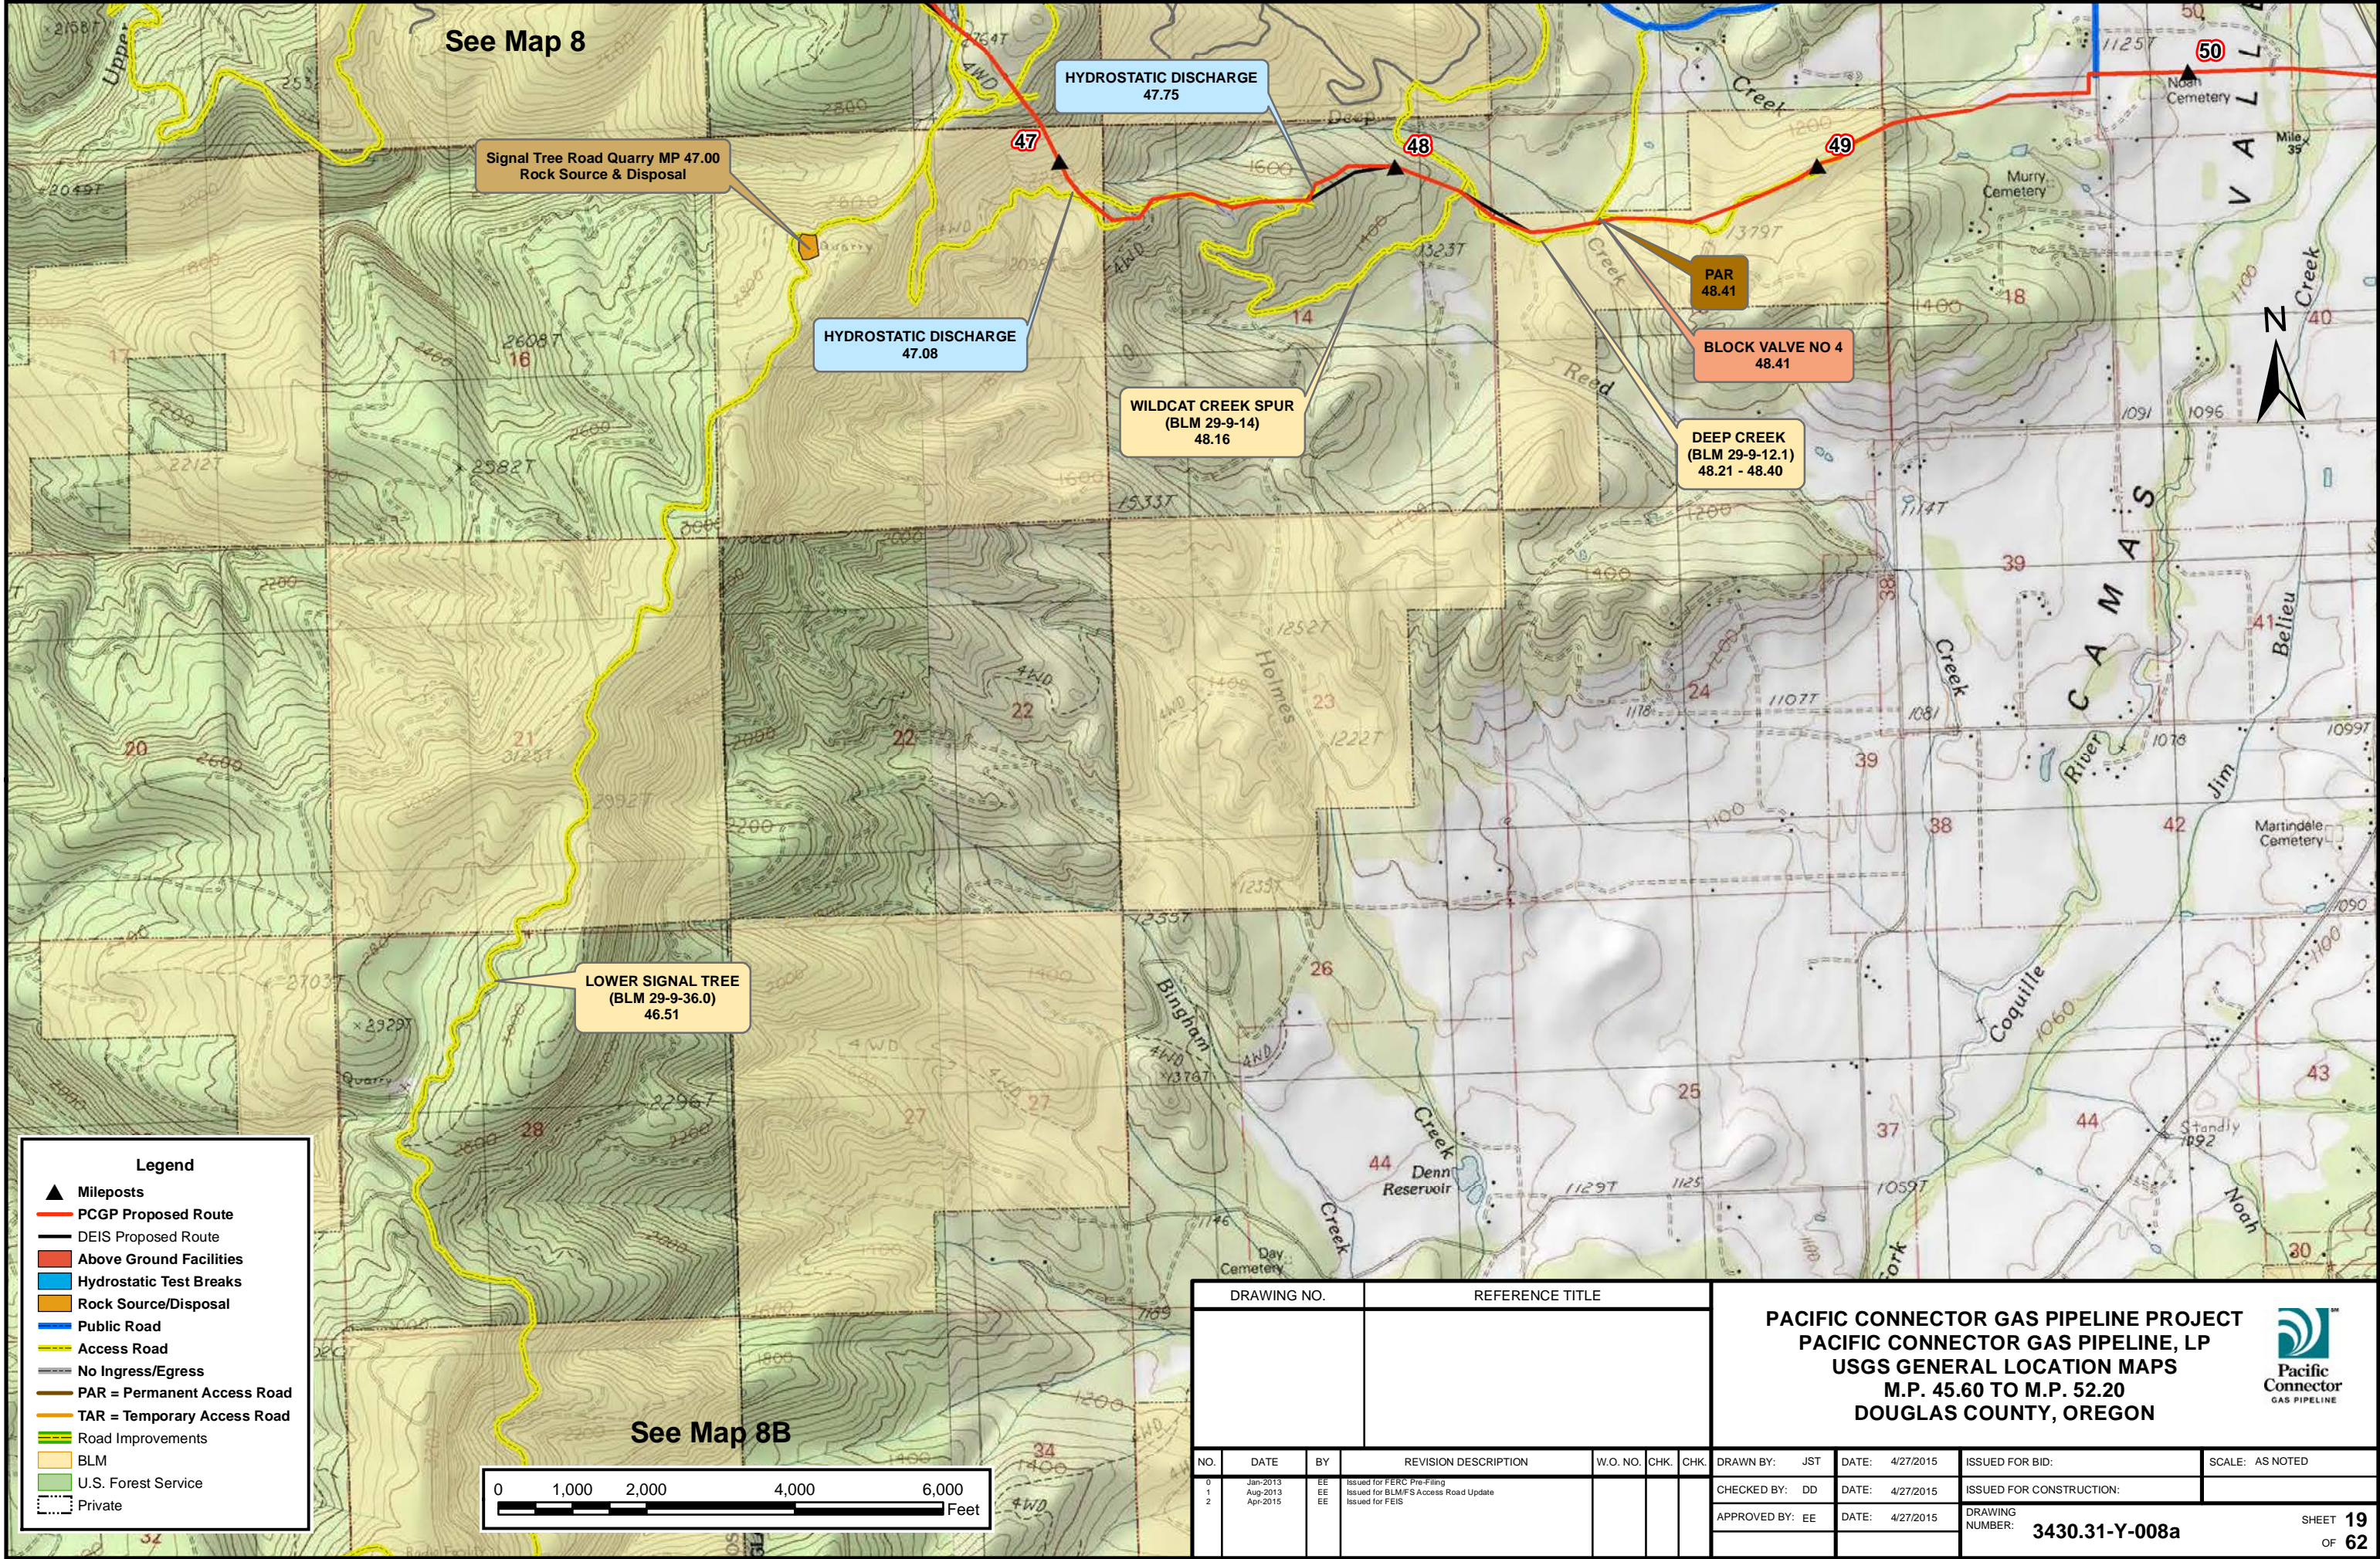

DRAWING NO.		REFERENCE TITLE					PACIFIC CONNECTOR GAS PIPELINE PROJECT PACIFIC CONNECTOR GAS PIPELINE, LP USGS GENERAL LOCATION MAPS M.P. 45.60 TO M.P. 52.20 DOUGLAS COUNTY, OREGON				Pacific Connector GAS PIPELINE	
NO.	DATE	BY	REVISION DESCRIPTION	W.O. NO.	CHK.	CHK.	DRAWN BY:	JST	DATE:	4/27/2015	ISSUED FOR BID:	SCALE: AS NOTED
0	Jan-2013	EE	Issued for FERC Pre-Filing				CHECKED BY:	DD	DATE:	4/27/2015	ISSUED FOR CONSTRUCTION:	
1	Aug-2013	EE	Issued for BLM/FIS Access Road Update				APPROVED BY:	EE	DATE:	4/27/2015	DRAWING NUMBER:	
2	Apr-2015	EE	Issued for FEIS								3430.31-Y-008a	SHEET 19 OF 62



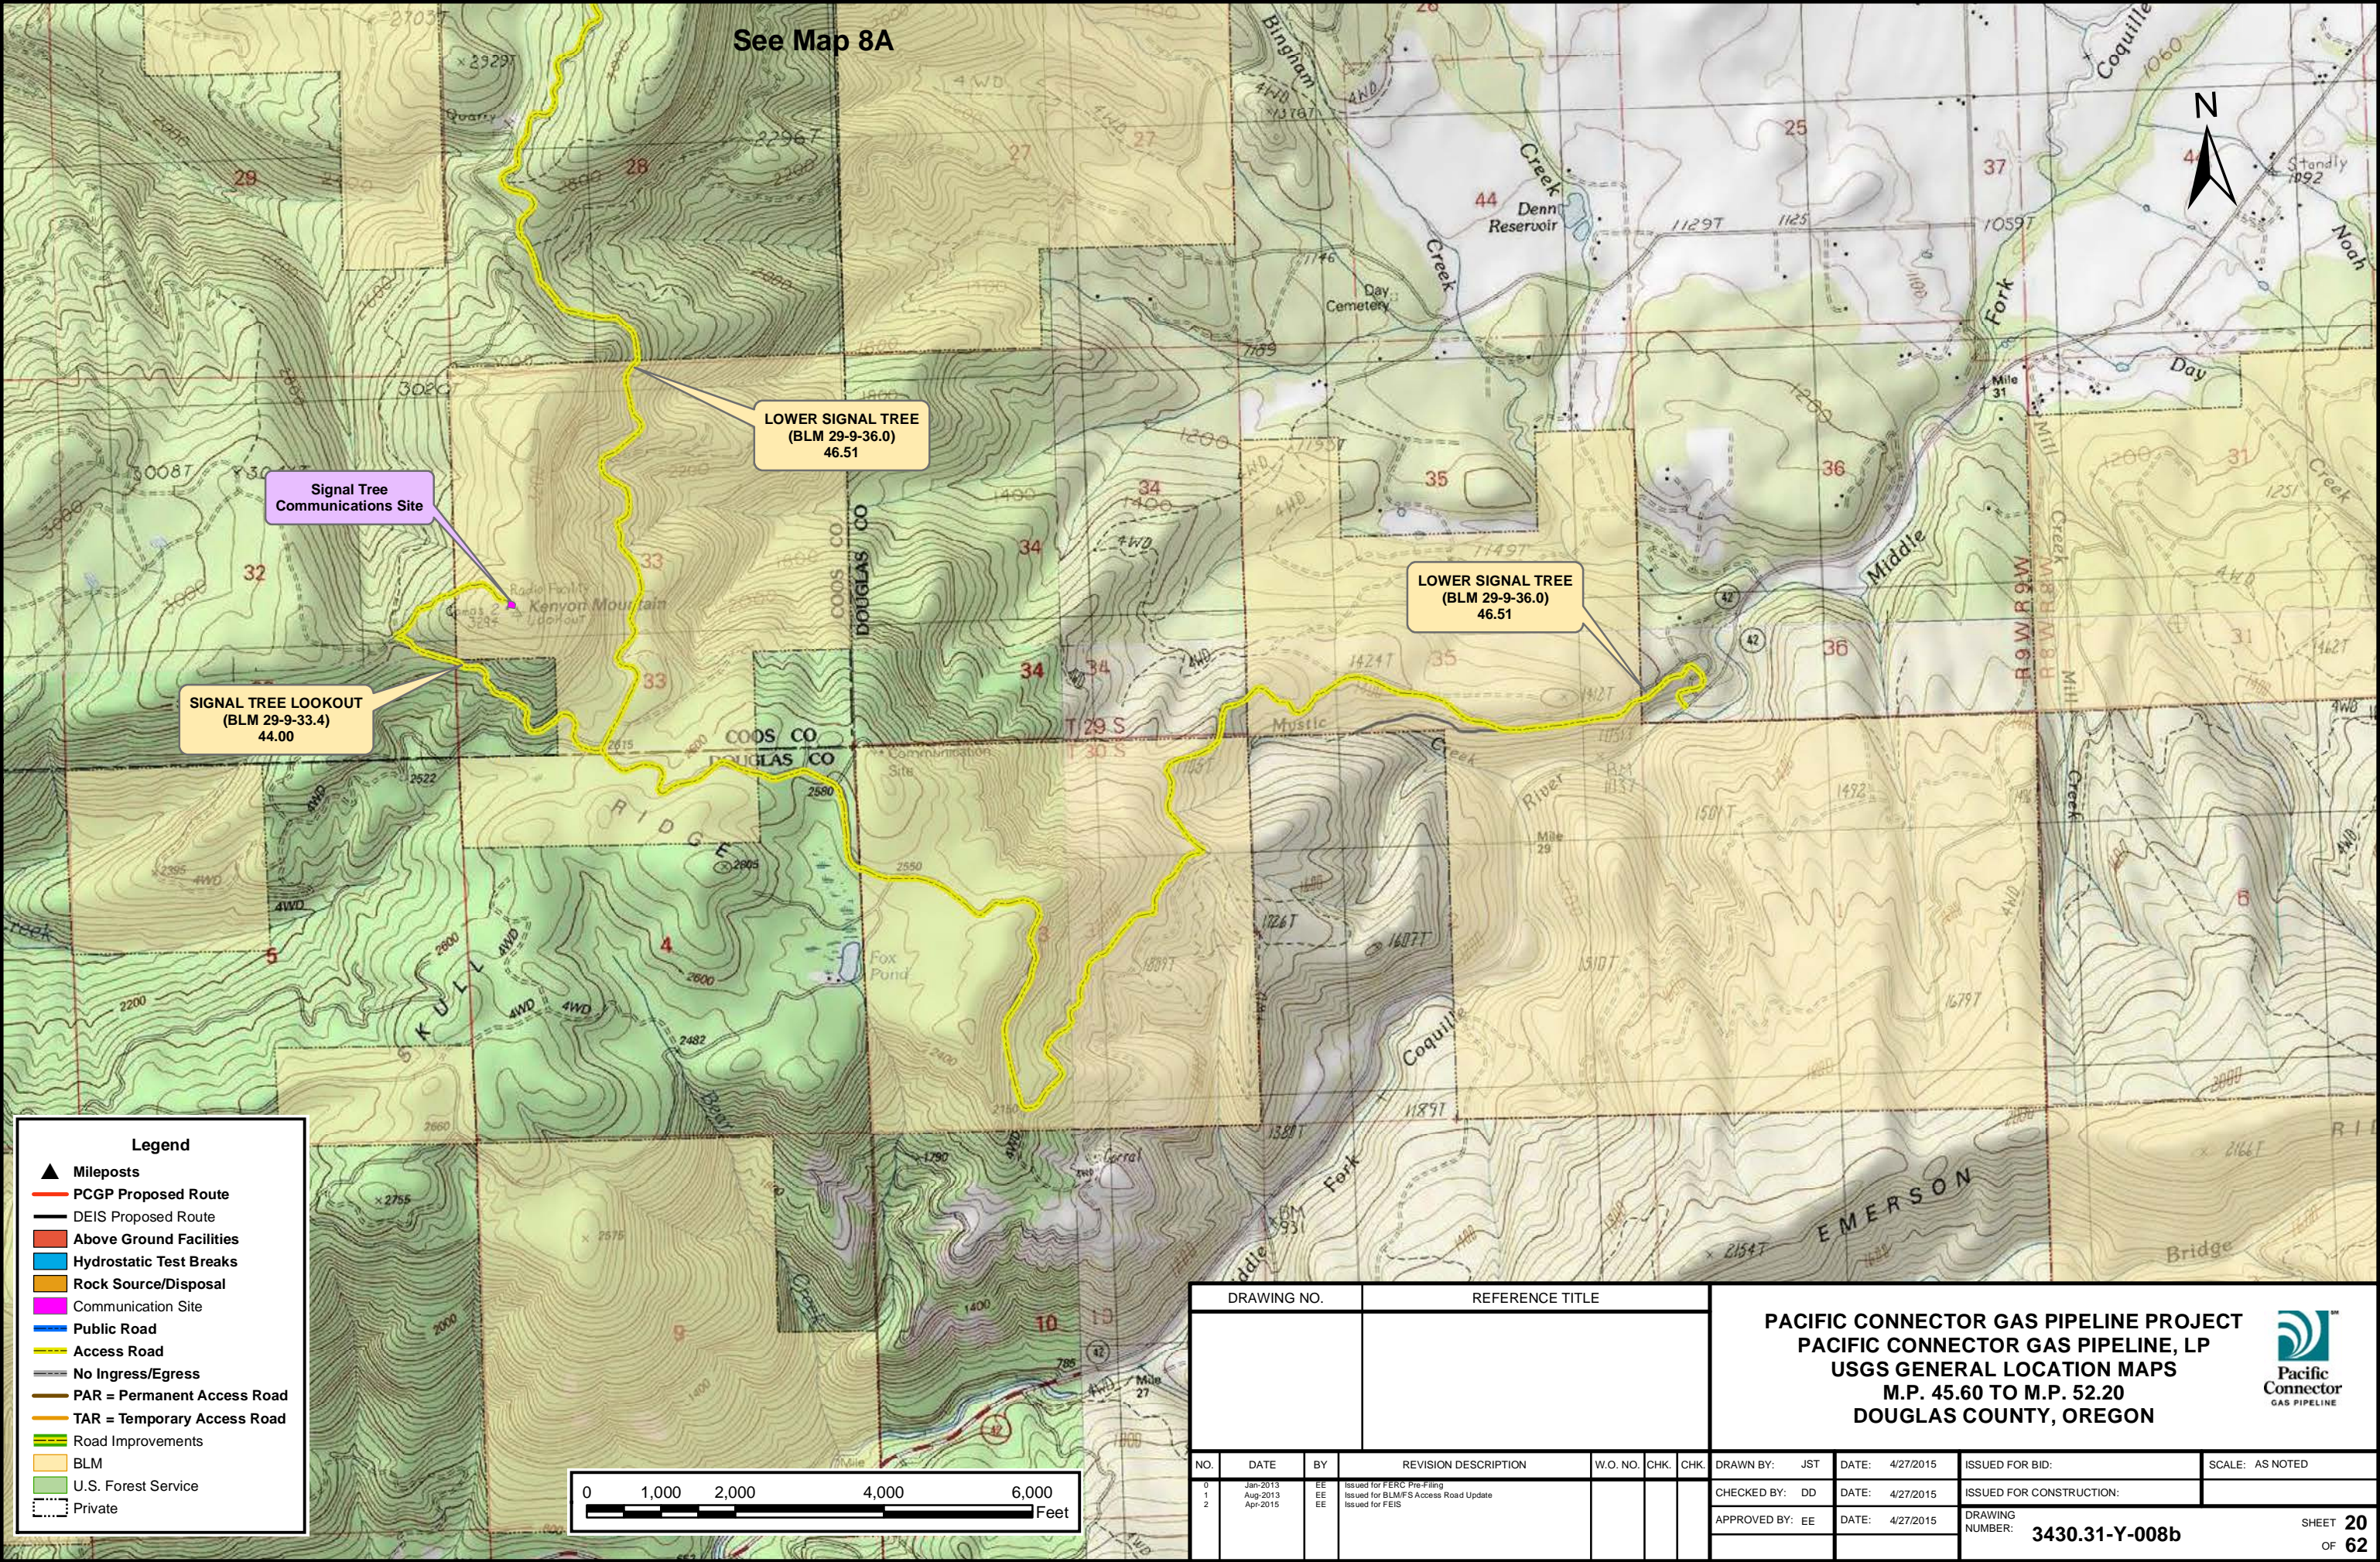

See Map 8A

Signal Tree  
Communications Site


SIGNAL TREE LOOKOUT  
(BLM 29-9-33.4)  
44.00


LOWER SIGNAL TREE  
(BLM 29-9-36.0)  
46.51

LOWER SIGNAL TREE  
(BLM 29-9-36.0)  
46.51


Legend

- ▲ Mileposts
- PCGP Proposed Route
- DEIS Proposed Route
- Above Ground Facilities
- Hydrostatic Test Breaks
- Rock Source/Disposal
- Communication Site
- Public Road
- Access Road
- No Ingress/Egress
- PAR = Permanent Access Road
- TAR = Temporary Access Road
- Road Improvements
- BLM
- U.S. Forest Service
- Private

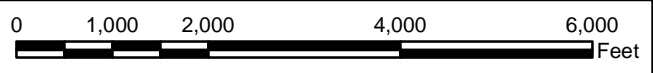

DRAWING NO.			REFERENCE TITLE				<div>PACIFIC CONNECTOR GAS PIPELINE PROJECT PACIFIC CONNECTOR GAS PIPELINE, LP USGS GENERAL LOCATION MAPS M.P. 45.60 TO M.P. 52.20 DOUGLAS COUNTY, OREGON</div> <div> Pacific Connector GAS PIPELINE</div>				
NO.	DATE	BY	REVISION DESCRIPTION	W.O. NO.	CHK.	CHK.	DRAWN BY: JST	DATE: 4/27/2015	ISSUED FOR BID:	SCALE: AS NOTED	
0	Jan-2013	EE	Issued for FERC Pre-Filing								
1	Aug-2013	EE	Issued for BLM/FWS Access Road Update				CHECKED BY: DD	DATE: 4/27/2015	ISSUED FOR CONSTRUCTION:		
2	Apr-2015	EE	Issued for FEIS				APPROVED BY: EE	DATE: 4/27/2015	DRAWING NUMBER: 3430.31-Y-008b	SHEET 20	
										OF 62	



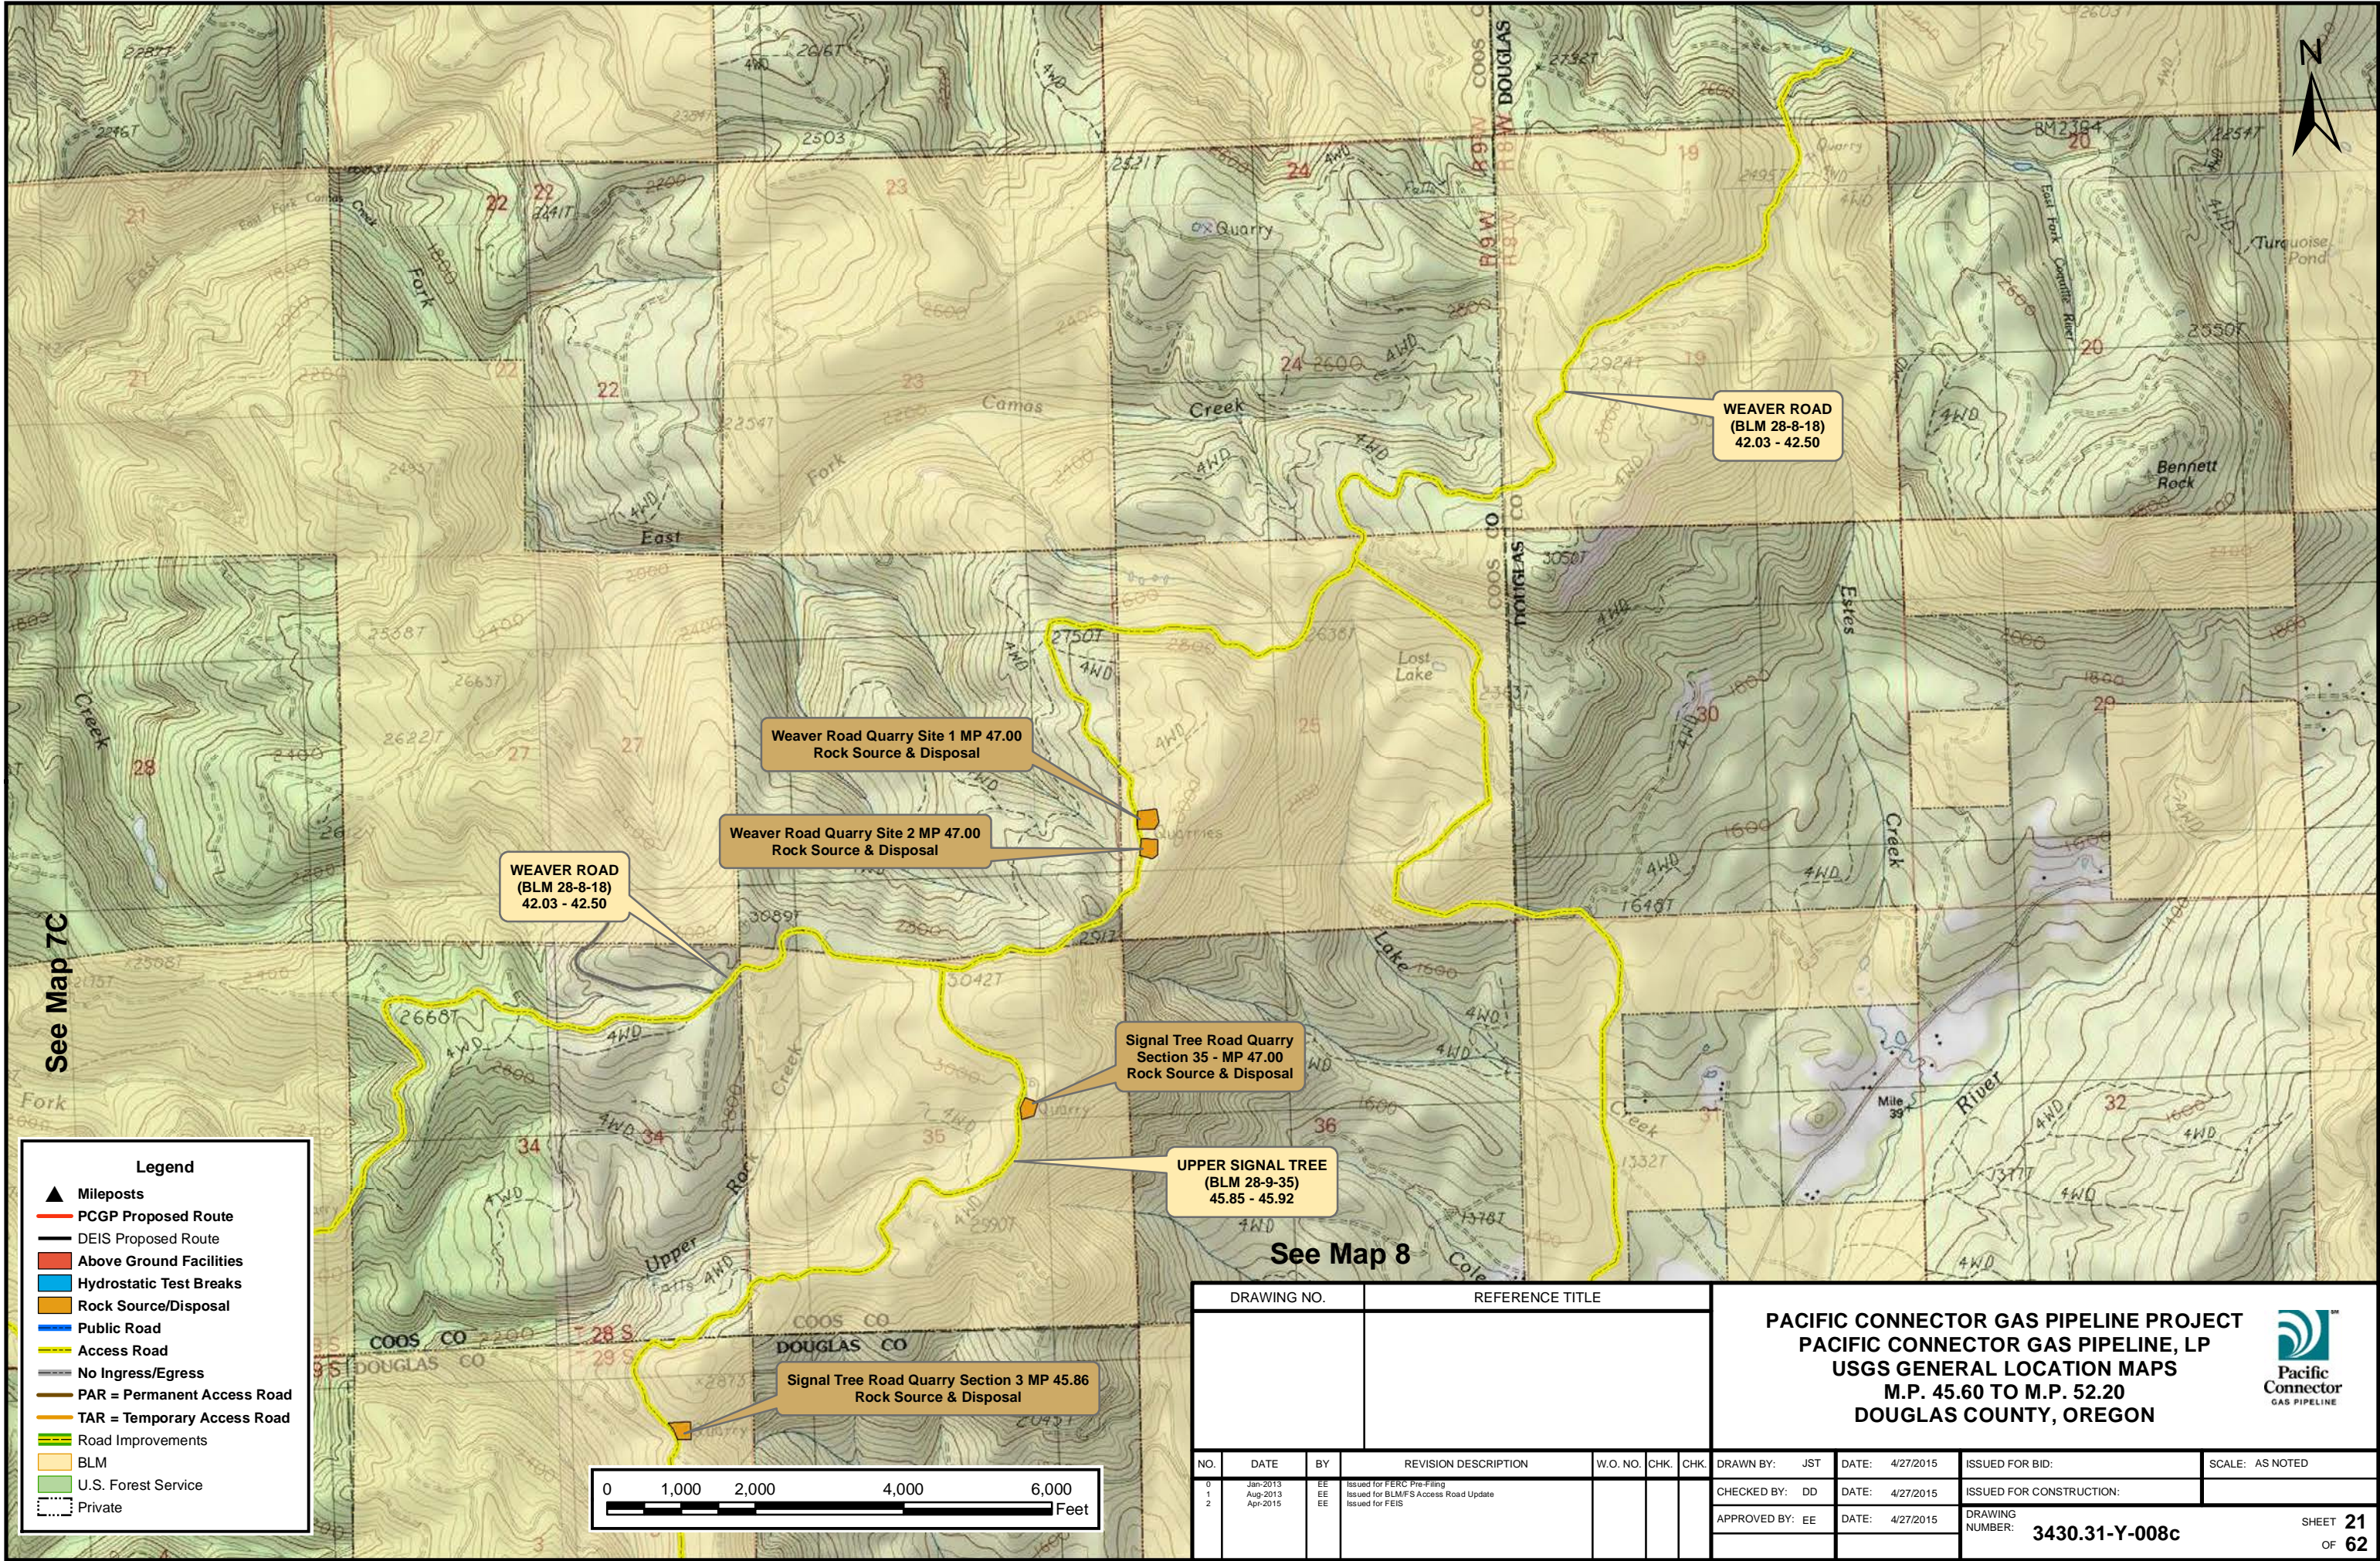


See Map 7C

See Map 8


**Legend**

- Mileposts
- PCGP Proposed Route
- DEIS Proposed Route
- Above Ground Facilities
- Hydrostatic Test Breaks
- Rock Source/Disposal
- Public Road
- Access Road
- No Ingress/Egress
- PAR = Permanent Access Road
- TAR = Temporary Access Road
- Road Improvements
- BLM
- U.S. Forest Service
- Private

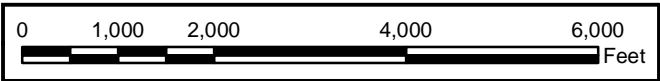


DRAWING NO.		REFERENCE TITLE					PACIFIC CONNECTOR GAS PIPELINE PROJECT PACIFIC CONNECTOR GAS PIPELINE, LP USGS GENERAL LOCATION MAPS M.P. 45.60 TO M.P. 52.20 DOUGLAS COUNTY, OREGON					
NO.	DATE	BY	REVISION DESCRIPTION	W.O. NO.	CHK.	CHK.	DRAWN BY:	JST	DATE:	4/27/2015	ISSUED FOR BID:	SCALE: AS NOTED
0	Jan-2013	EE	Issued for FERC Pre-Filing				CHECKED BY:	DD	DATE:	4/27/2015	ISSUED FOR CONSTRUCTION:	
1	Aug-2013	EE	Issued for BLMFS Access Road Update				APPROVED BY:	EE	DATE:	4/27/2015	DRAWING NUMBER:	
2	Apr-2015	EE	Issued for FEIS								3430.31-Y-008c	
											SHEET 21 OF 62	



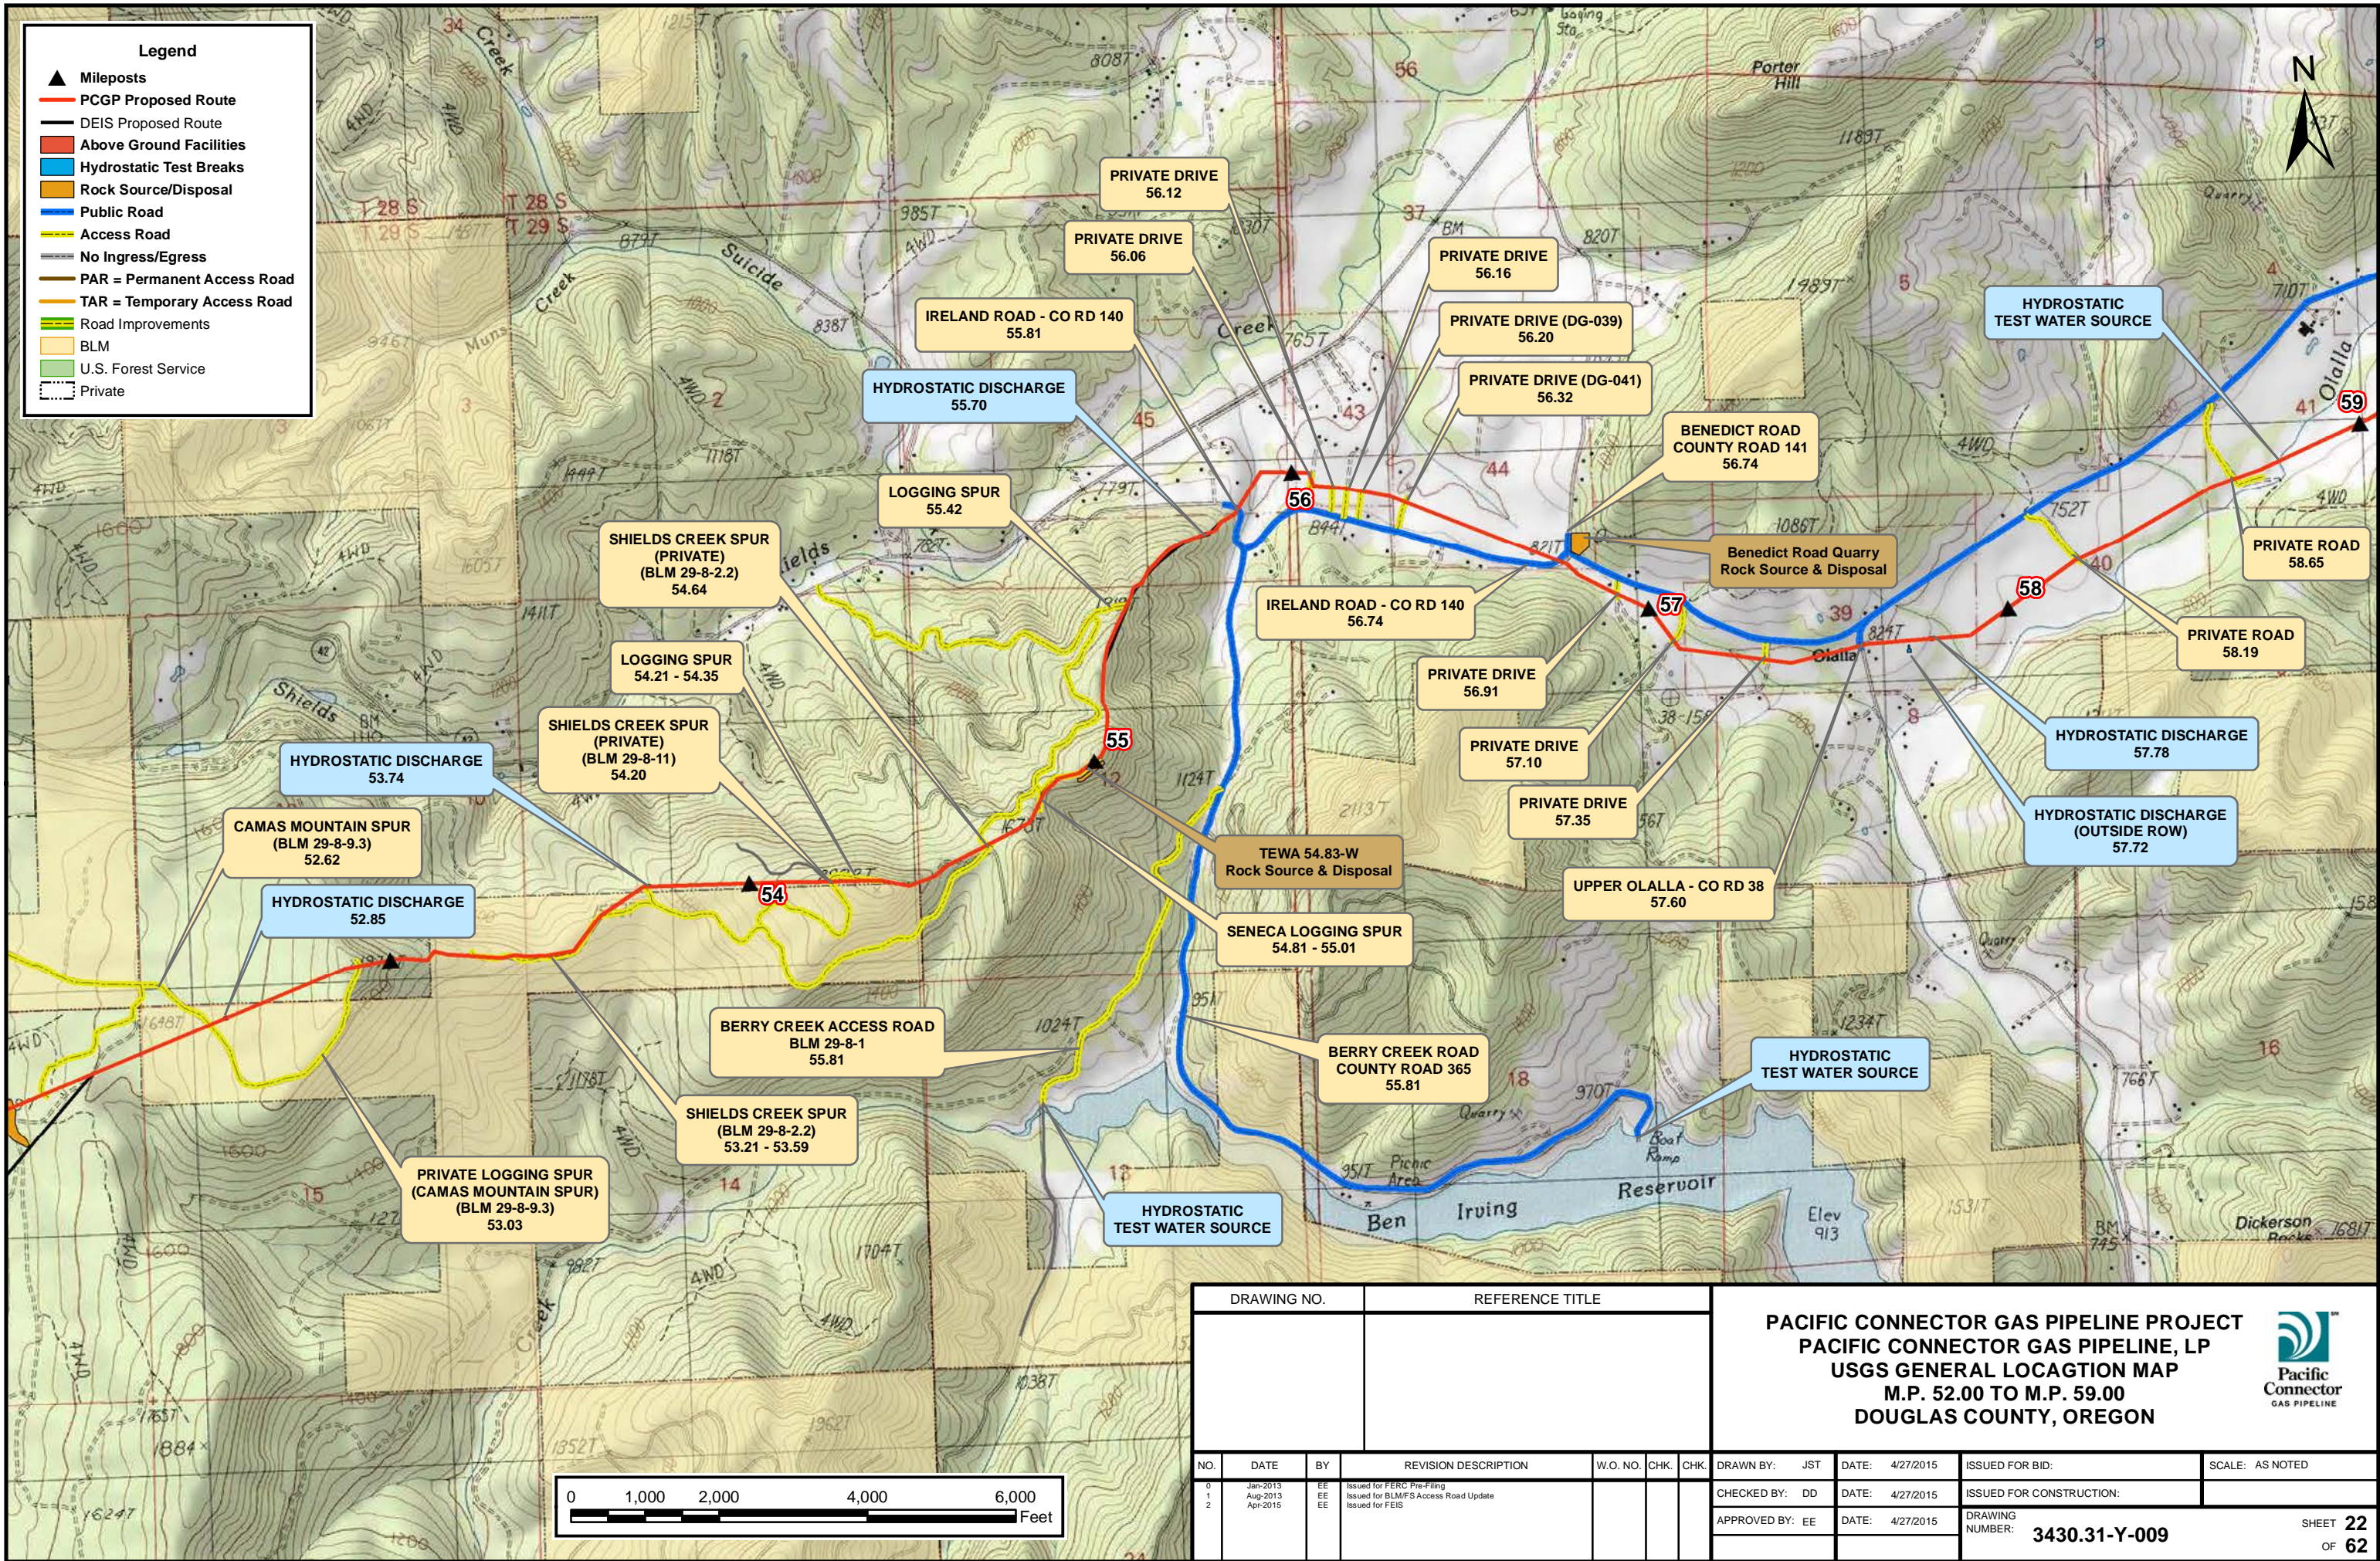




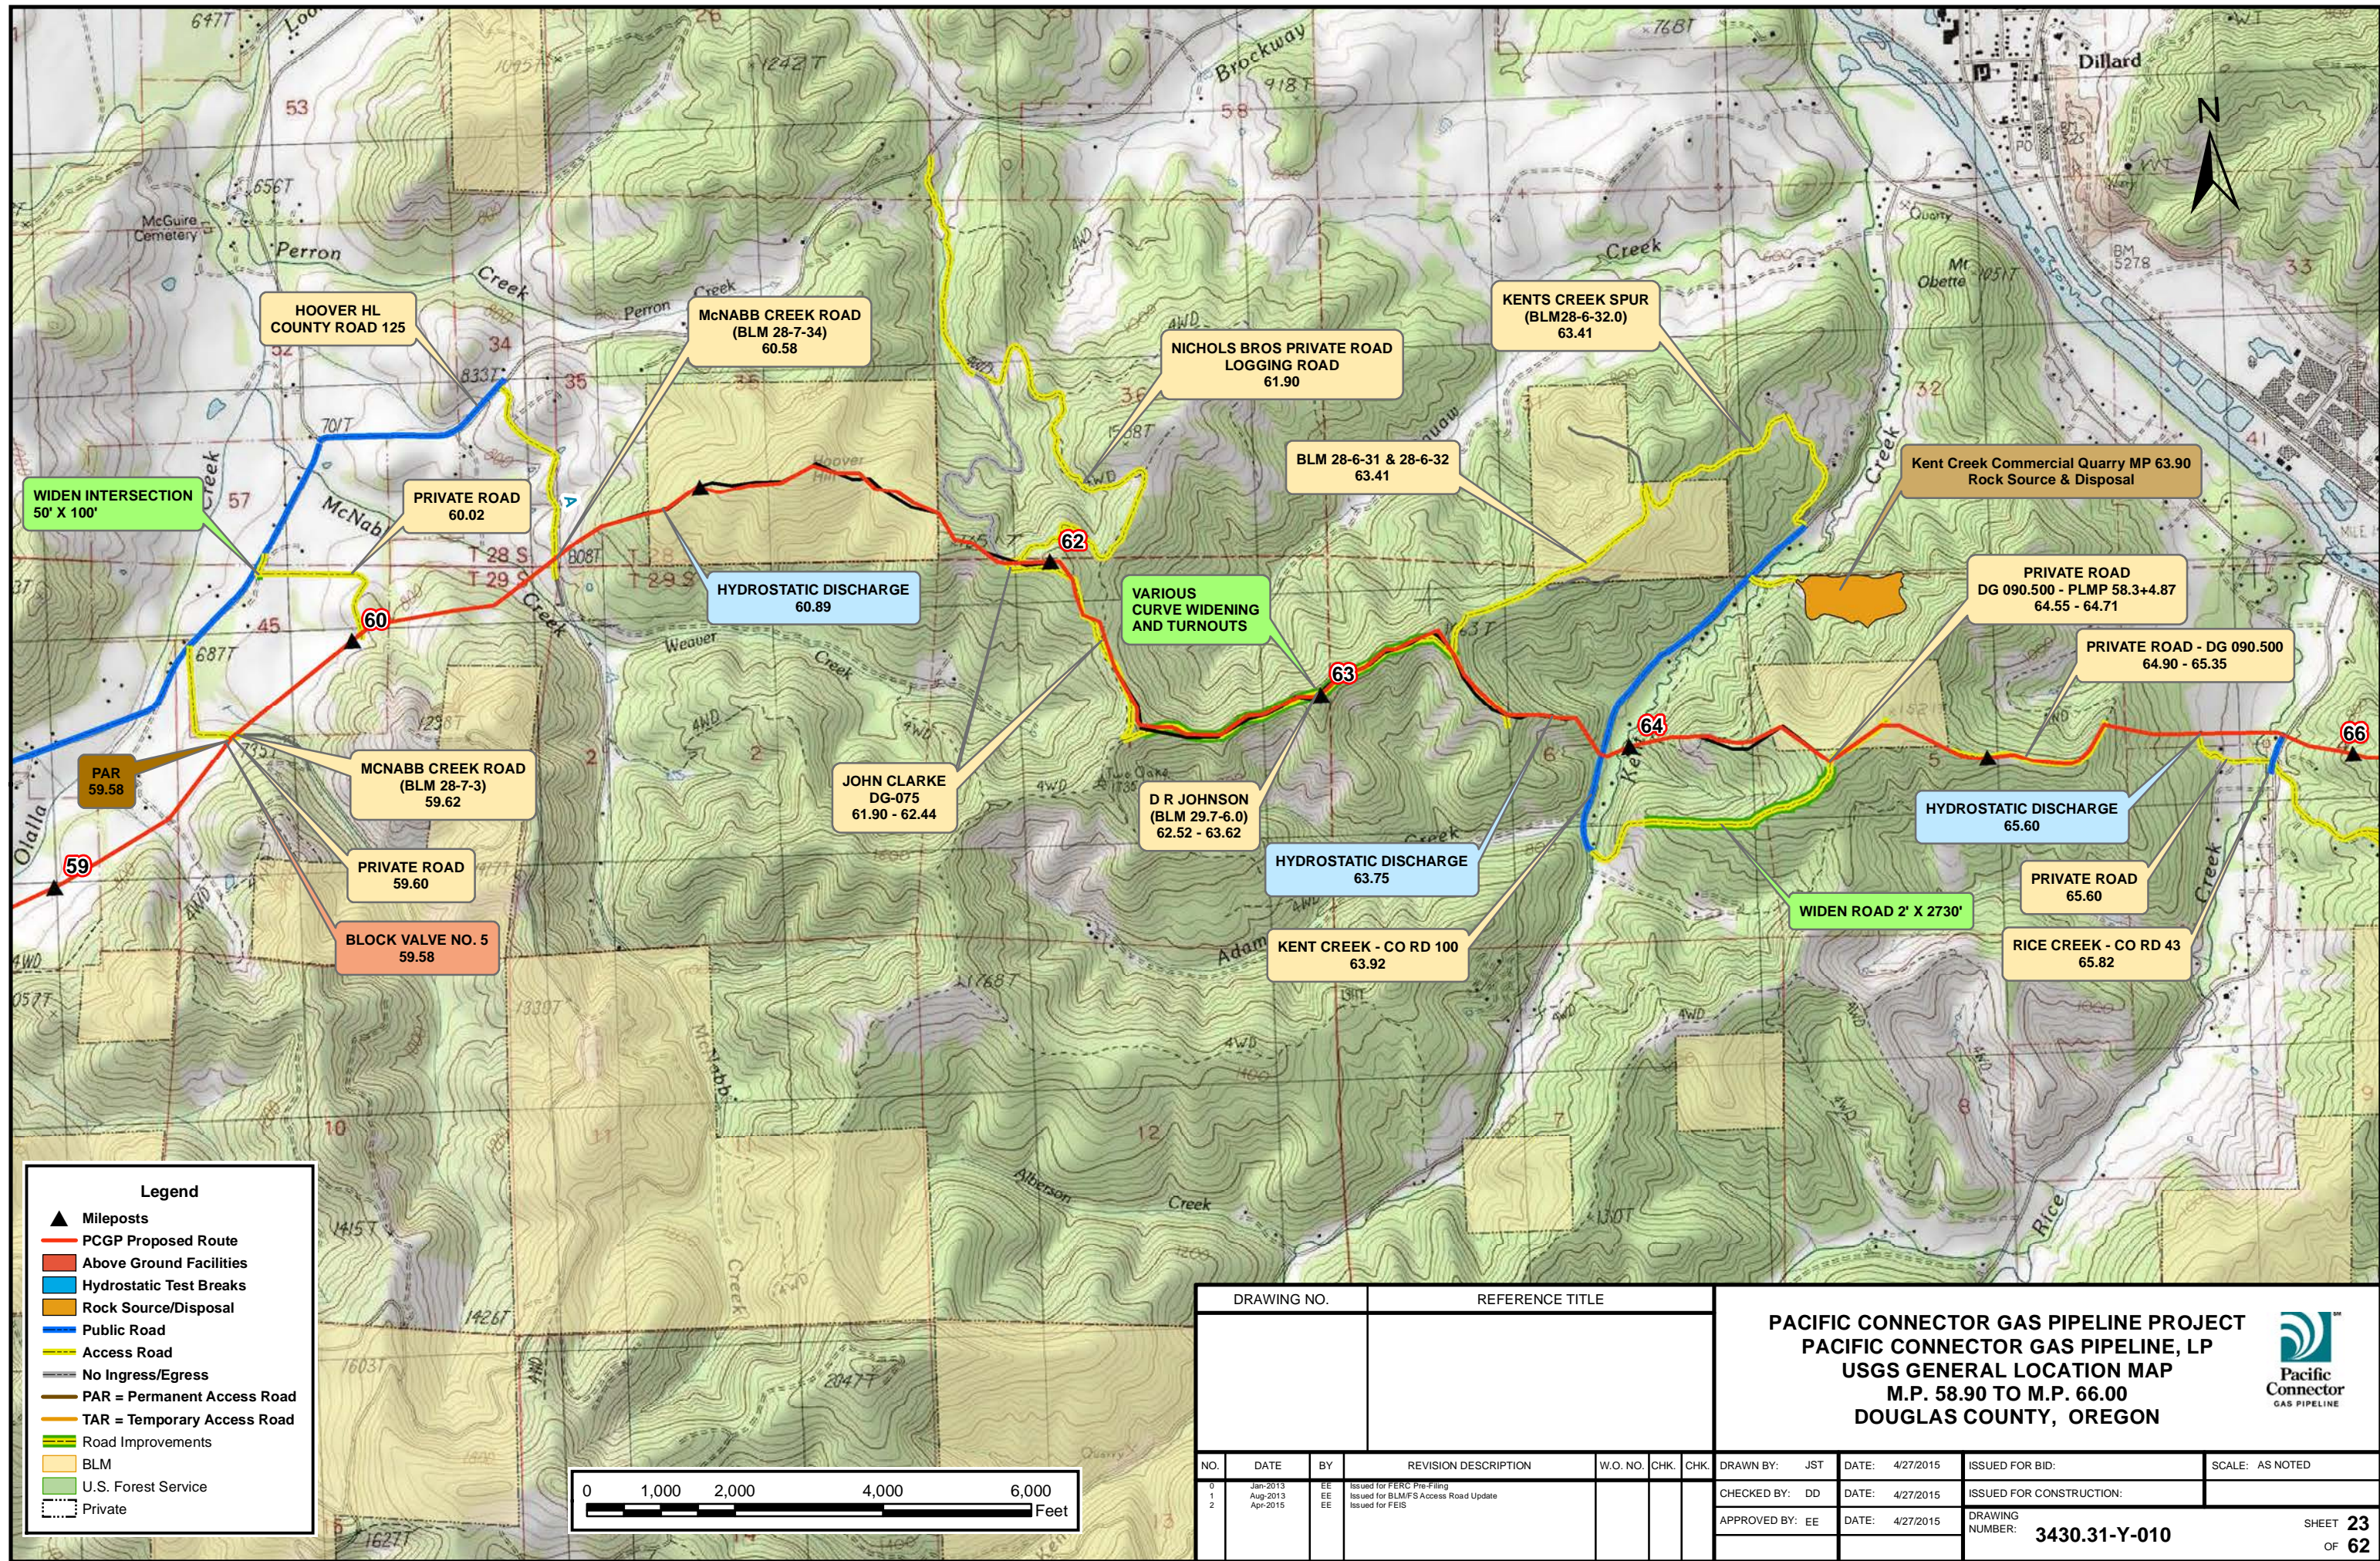

**Legend**

- ▲ Mileposts
- PCGP Proposed Route
- Above Ground Facilities
- Hydrostatic Test Breaks
- Rock Source/Disposal
- Public Road
- Access Road
- No Ingress/Egress
- PAR = Permanent Access Road
- TAR = Temporary Access Road
- Road Improvements
- BLM
- U.S. Forest Service
- Private

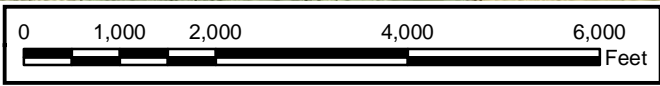



DRAWING NO.		REFERENCE TITLE				
NO.	DATE	BY	REVISION DESCRIPTION	W.O. NO.	CHK.	CHK.
0	Jan-2013	EE	Issued for FERC Pre-Filing			
1	Aug-2013	EE	Issued for BLM/FWS Access Road Update			
2	Apr-2015	EE	Issued for FEIS			

**PACIFIC CONNECTOR GAS PIPELINE PROJECT**  
**PACIFIC CONNECTOR GAS PIPELINE, LP**  
**USGS GENERAL LOCATION MAP**  
**M.P. 58.90 TO M.P. 66.00**  
**DOUGLAS COUNTY, OREGON**


DRAWN BY: JST	DATE: 4/27/2015	ISSUED FOR BID:	SCALE: AS NOTED
CHECKED BY: DD	DATE: 4/27/2015	ISSUED FOR CONSTRUCTION:	
APPROVED BY: EE	DATE: 4/27/2015	DRAWING NUMBER: 3430.31-Y-010	SHEET 23 OF 62



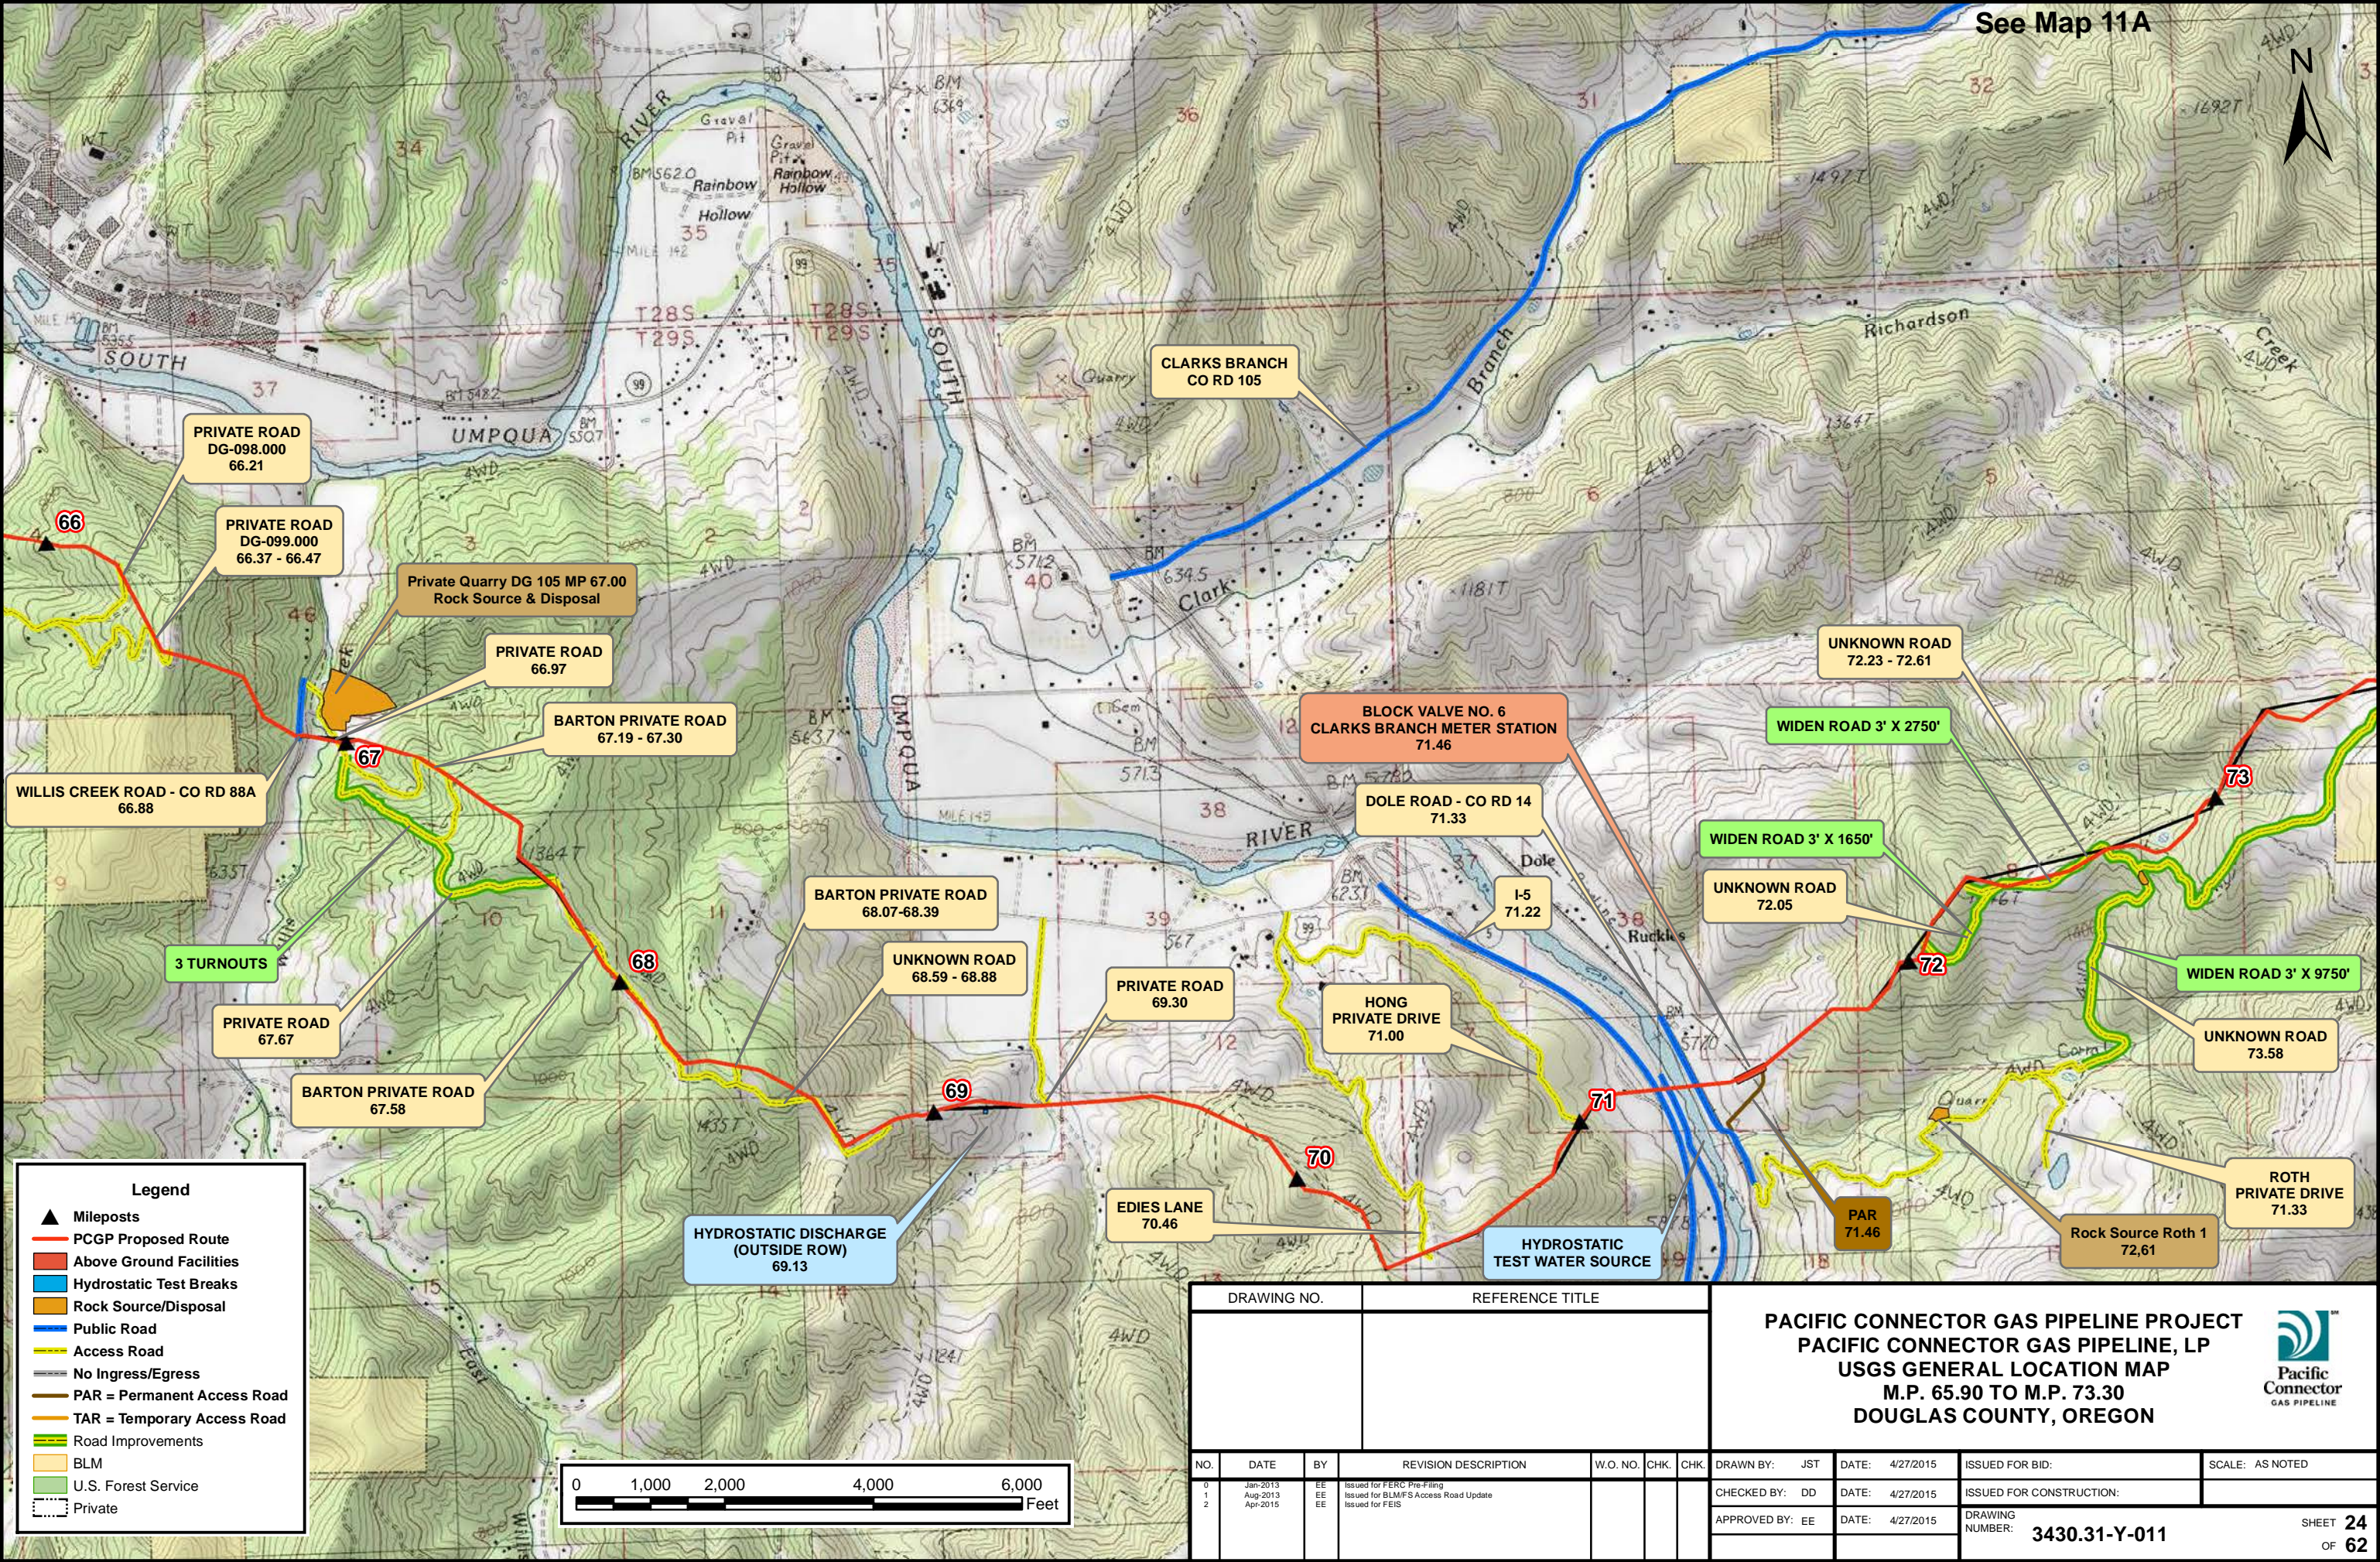


DRAWING NO.			REFERENCE TITLE				<div>PACIFIC CONNECTOR GAS PIPELINE PROJECT PACIFIC CONNECTOR GAS PIPELINE, LP USGS GENERAL LOCATION MAP M.P. 65.90 TO M.P. 73.30 DOUGLAS COUNTY, OREGON</div> <div> Pacific Connector GAS PIPELINE</div>				
NO.	DATE	BY	REVISION DESCRIPTION	W.O. NO.	CHK.	CHK.	DRAWN BY: JST	DATE: 4/27/2015	ISSUED FOR BID:	SCALE: AS NOTED	
0	Jan-2013	EE	Issued for FERC Pre-Filing								
1	Aug-2013	EE	Issued for BLM/FWS Access Road Update				CHECKED BY: DD	DATE: 4/27/2015	ISSUED FOR CONSTRUCTION:		
2	Apr-2015	EE	Issued for FEIS				APPROVED BY: EE	DATE: 4/27/2015	DRAWING NUMBER: 3430.31-Y-011	SHEET 24	
										OF 62	



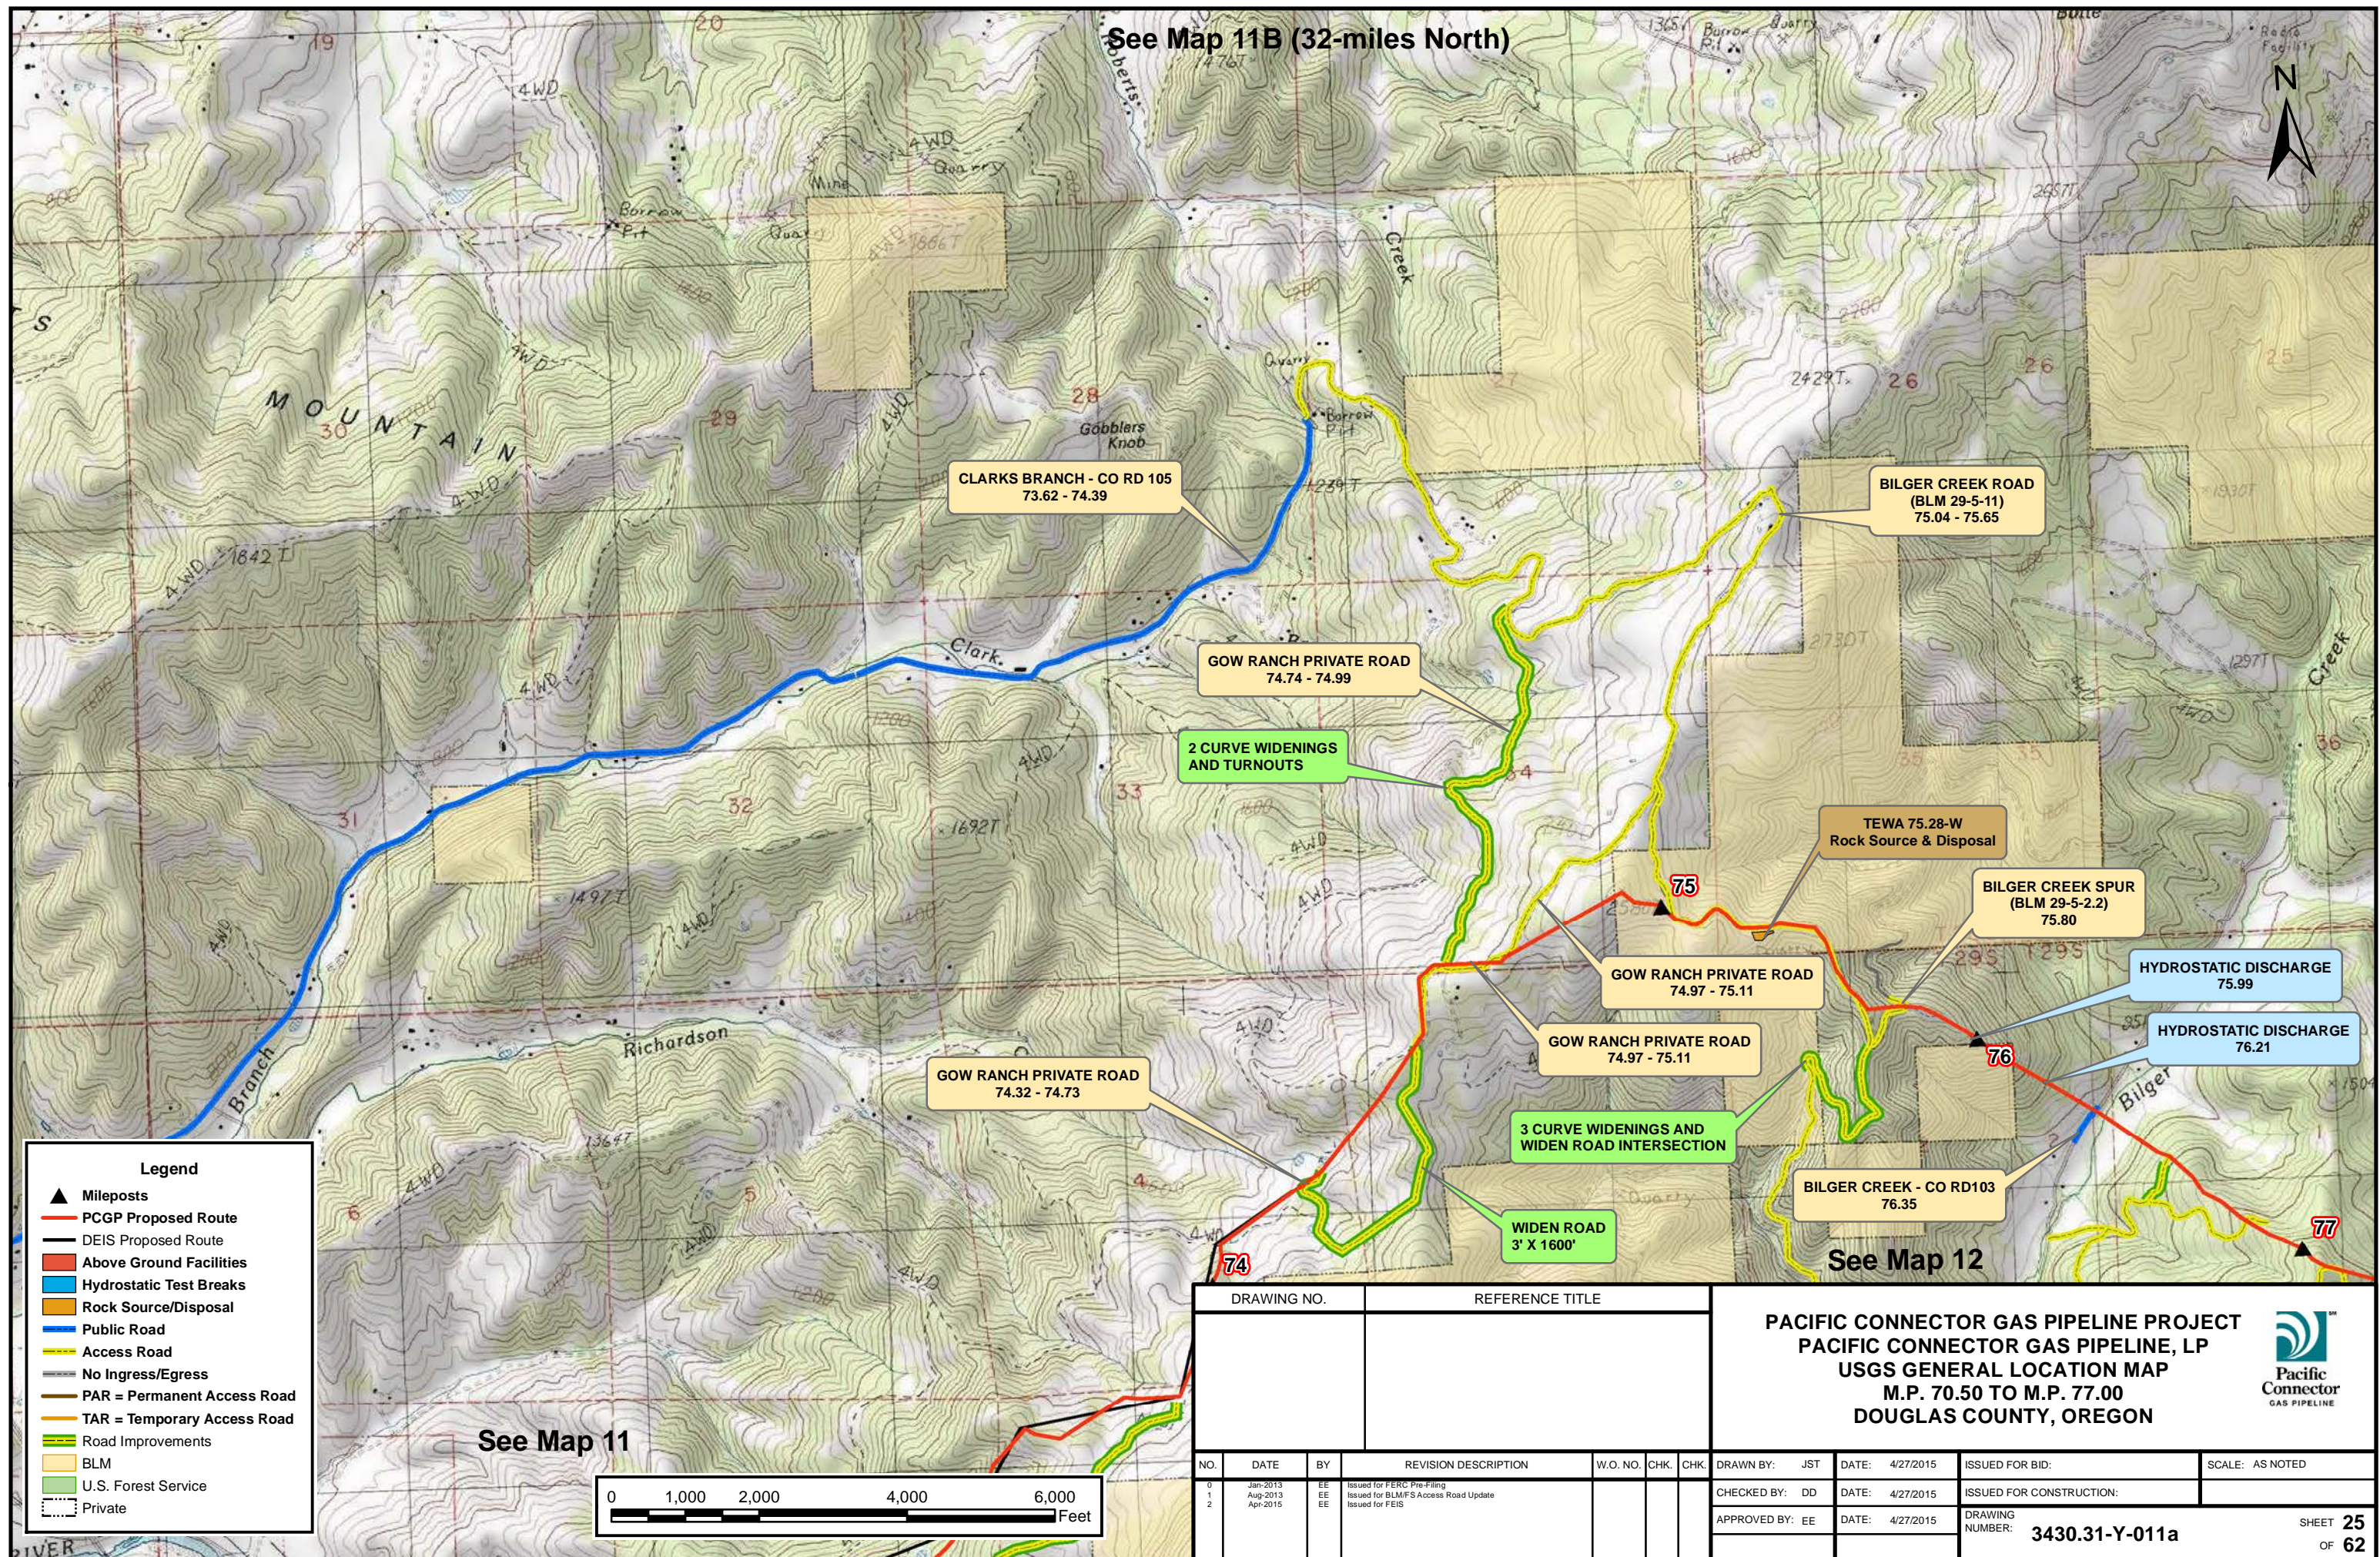

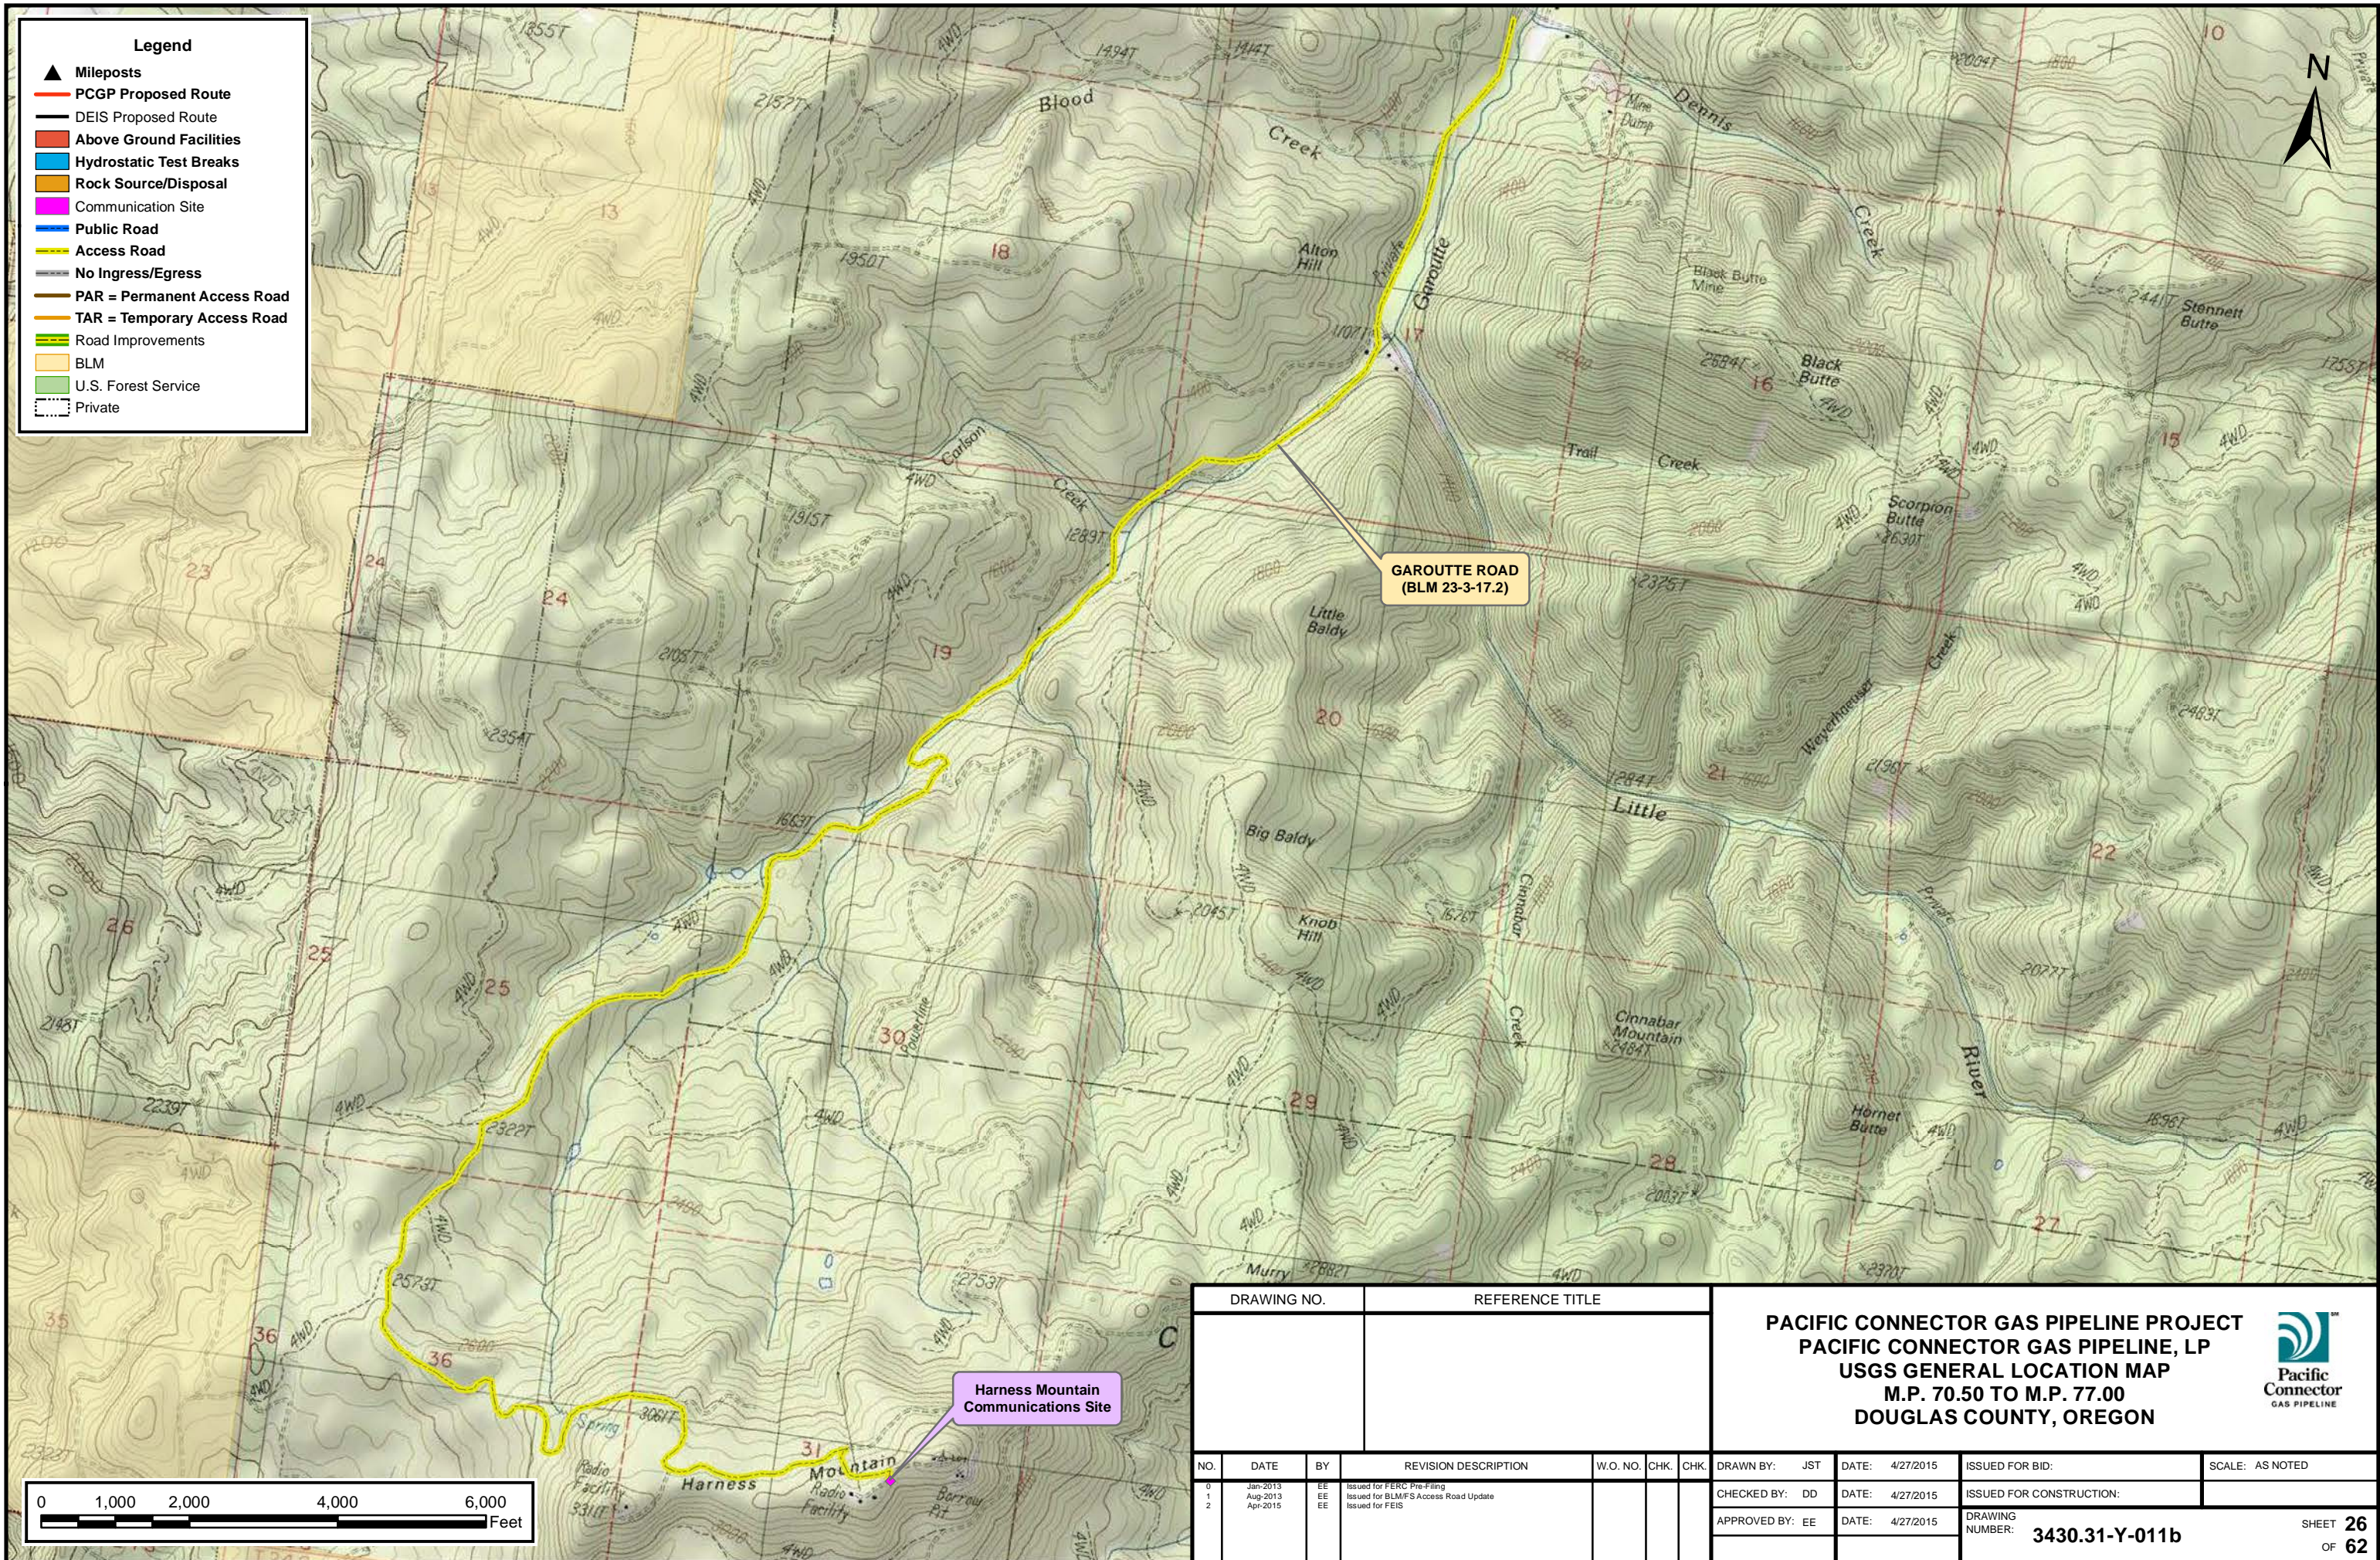


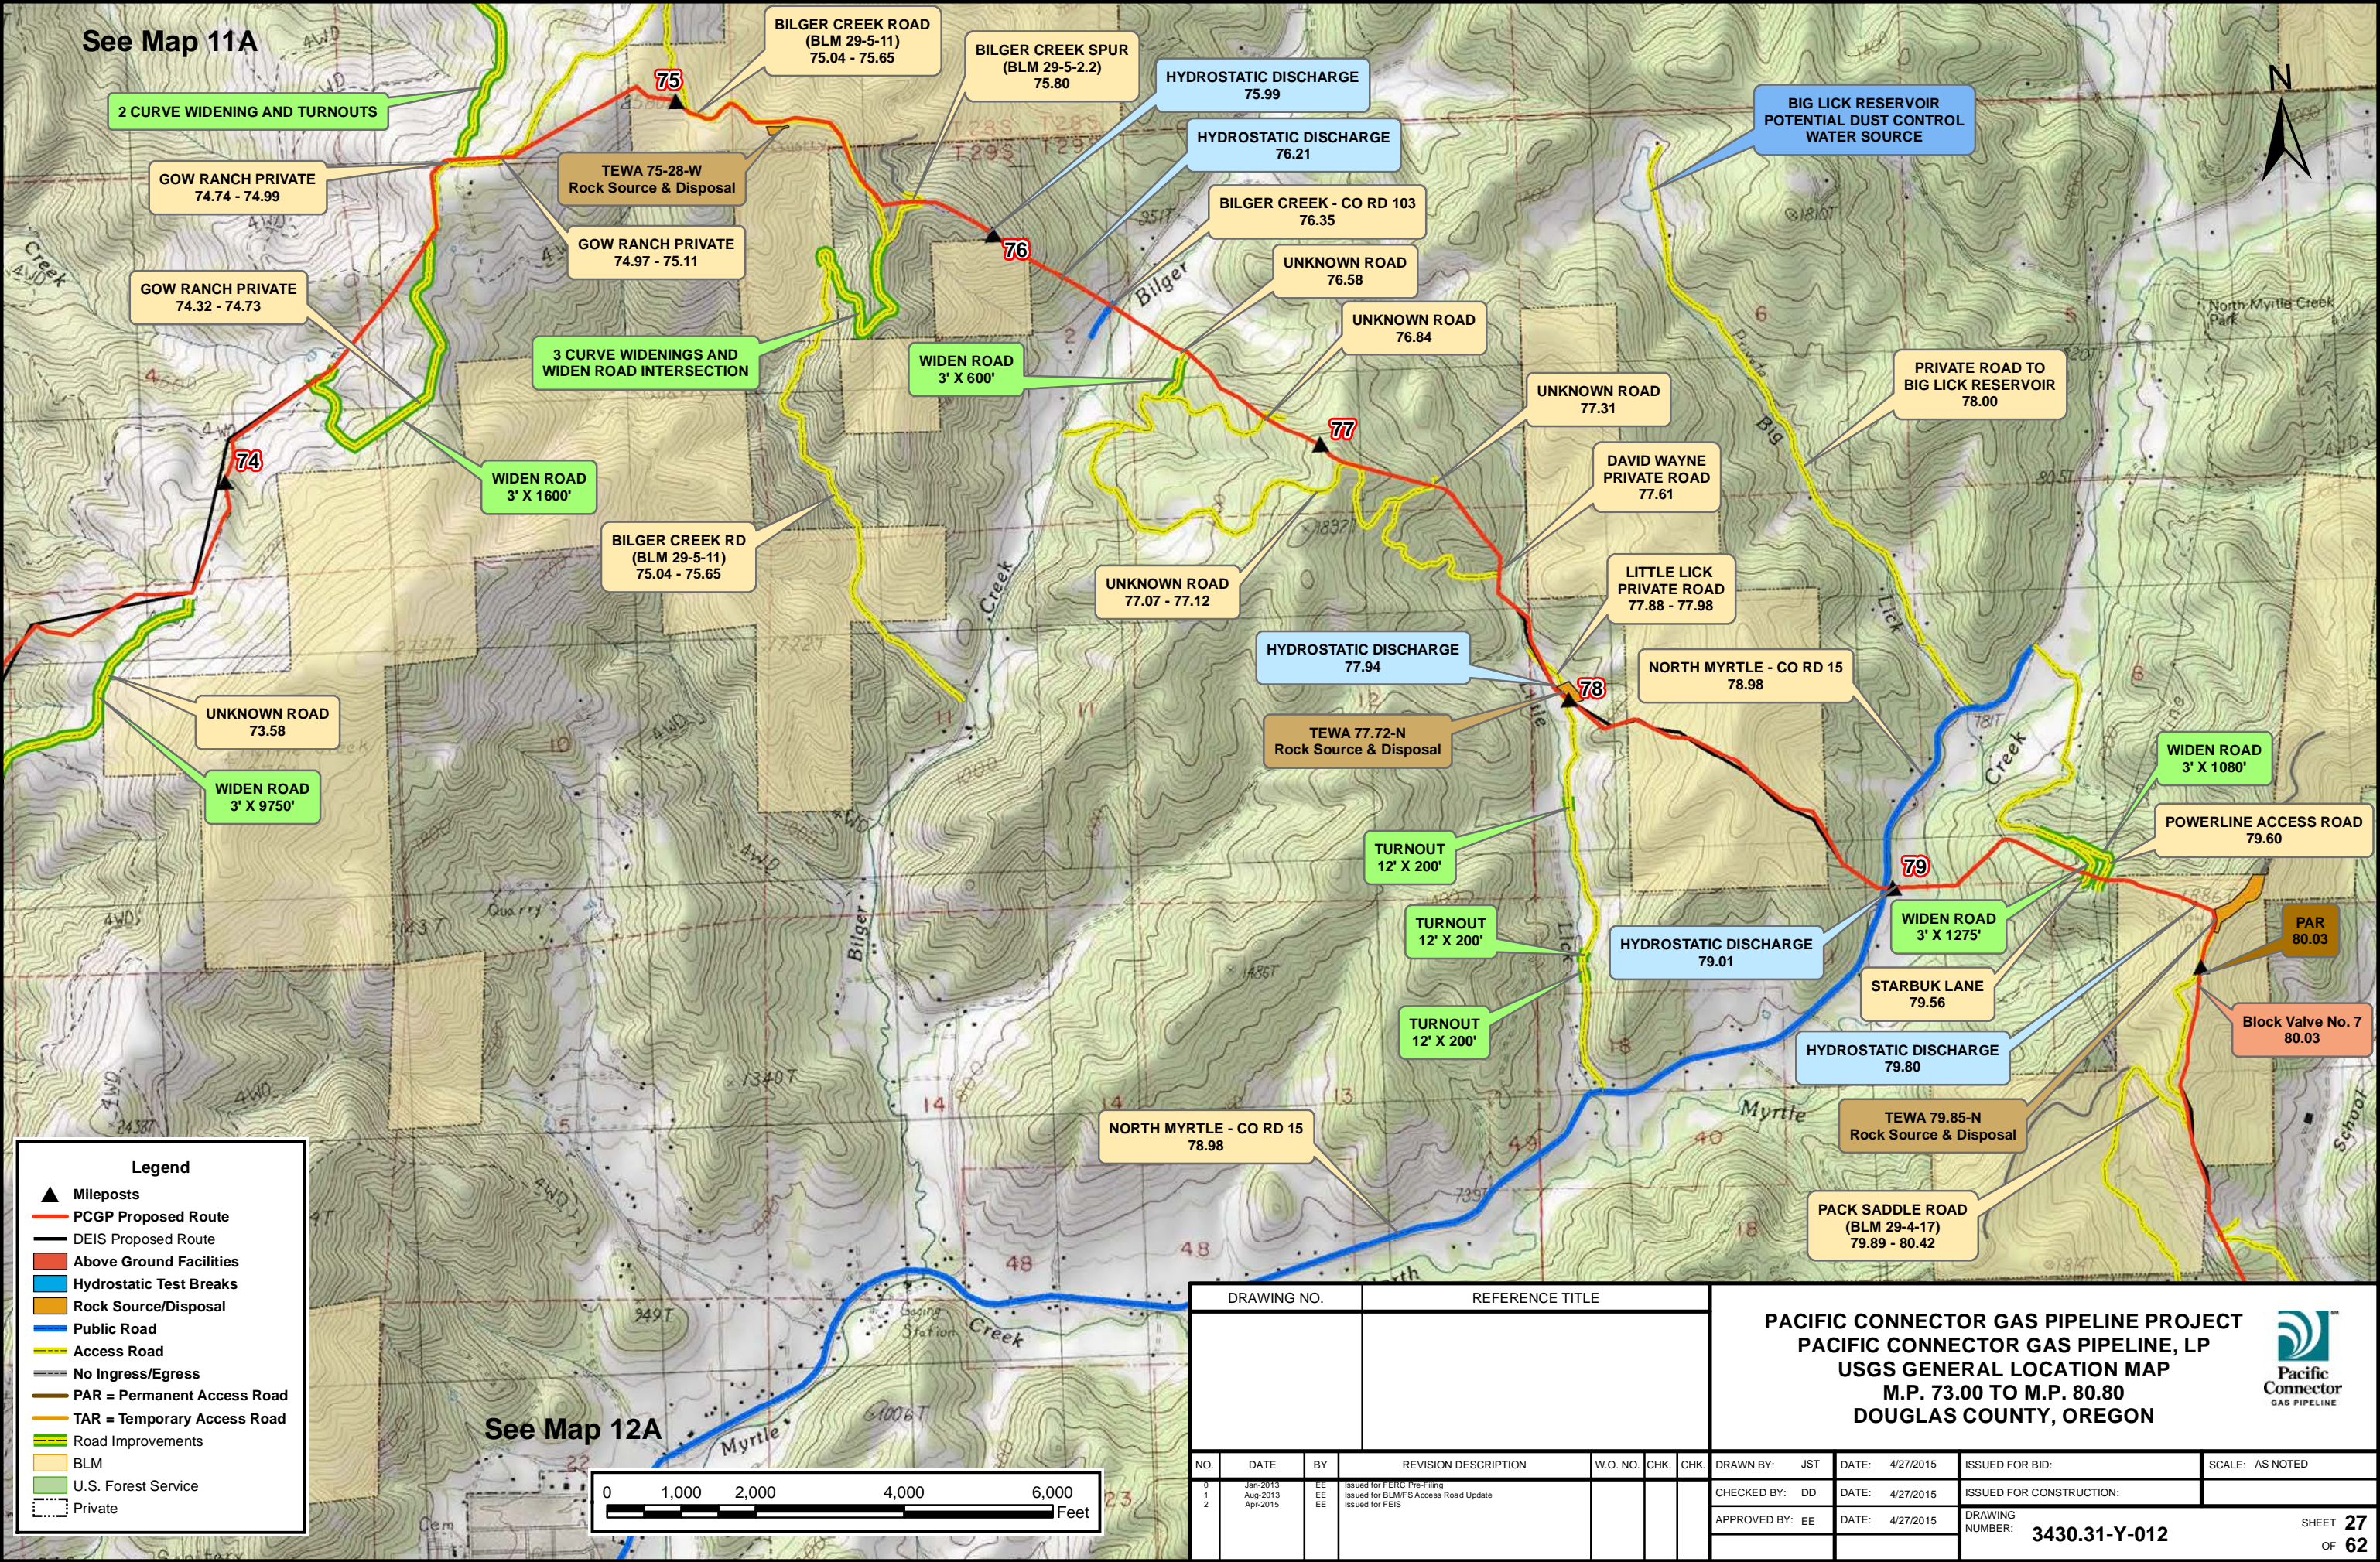


**Legend**


- ▲ Mileposts
- PCGP Proposed Route
- DEIS Proposed Route
- Above Ground Facilities
- Hydrostatic Test Breaks
- Rock Source/Disposal
- Communication Site
- Public Road
- Access Road
- No Ingress/Egress
- PAR = Permanent Access Road
- TAR = Temporary Access Road
- Road Improvements
- BLM
- U.S. Forest Service
- Private

DRAWING NO.			REFERENCE TITLE				<div>PACIFIC CONNECTOR GAS PIPELINE PROJECT PACIFIC CONNECTOR GAS PIPELINE, LP USGS GENERAL LOCATION MAP M.P. 70.50 TO M.P. 77.00 DOUGLAS COUNTY, OREGON</div> <div></div>				
NO.	DATE	BY	REVISION DESCRIPTION	W.O. NO.	CHK.	CHK.	DRAWN BY: JST	DATE: 4/27/2015	ISSUED FOR BID:	SCALE: AS NOTED	
0	Jan-2013	EE	Issued for PERC Pre-Filing				CHECKED BY: DD	DATE: 4/27/2015	ISSUED FOR CONSTRUCTION:		
1	Aug-2013	EE	Issued for BLM/FWS Access Road Update				APPROVED BY: EE	DATE: 4/27/2015	DRAWING NUMBER: 3430.31-Y-011b	SHEET 26	
2	Apr-2015	EE	Issued for FEIS							OF 62	









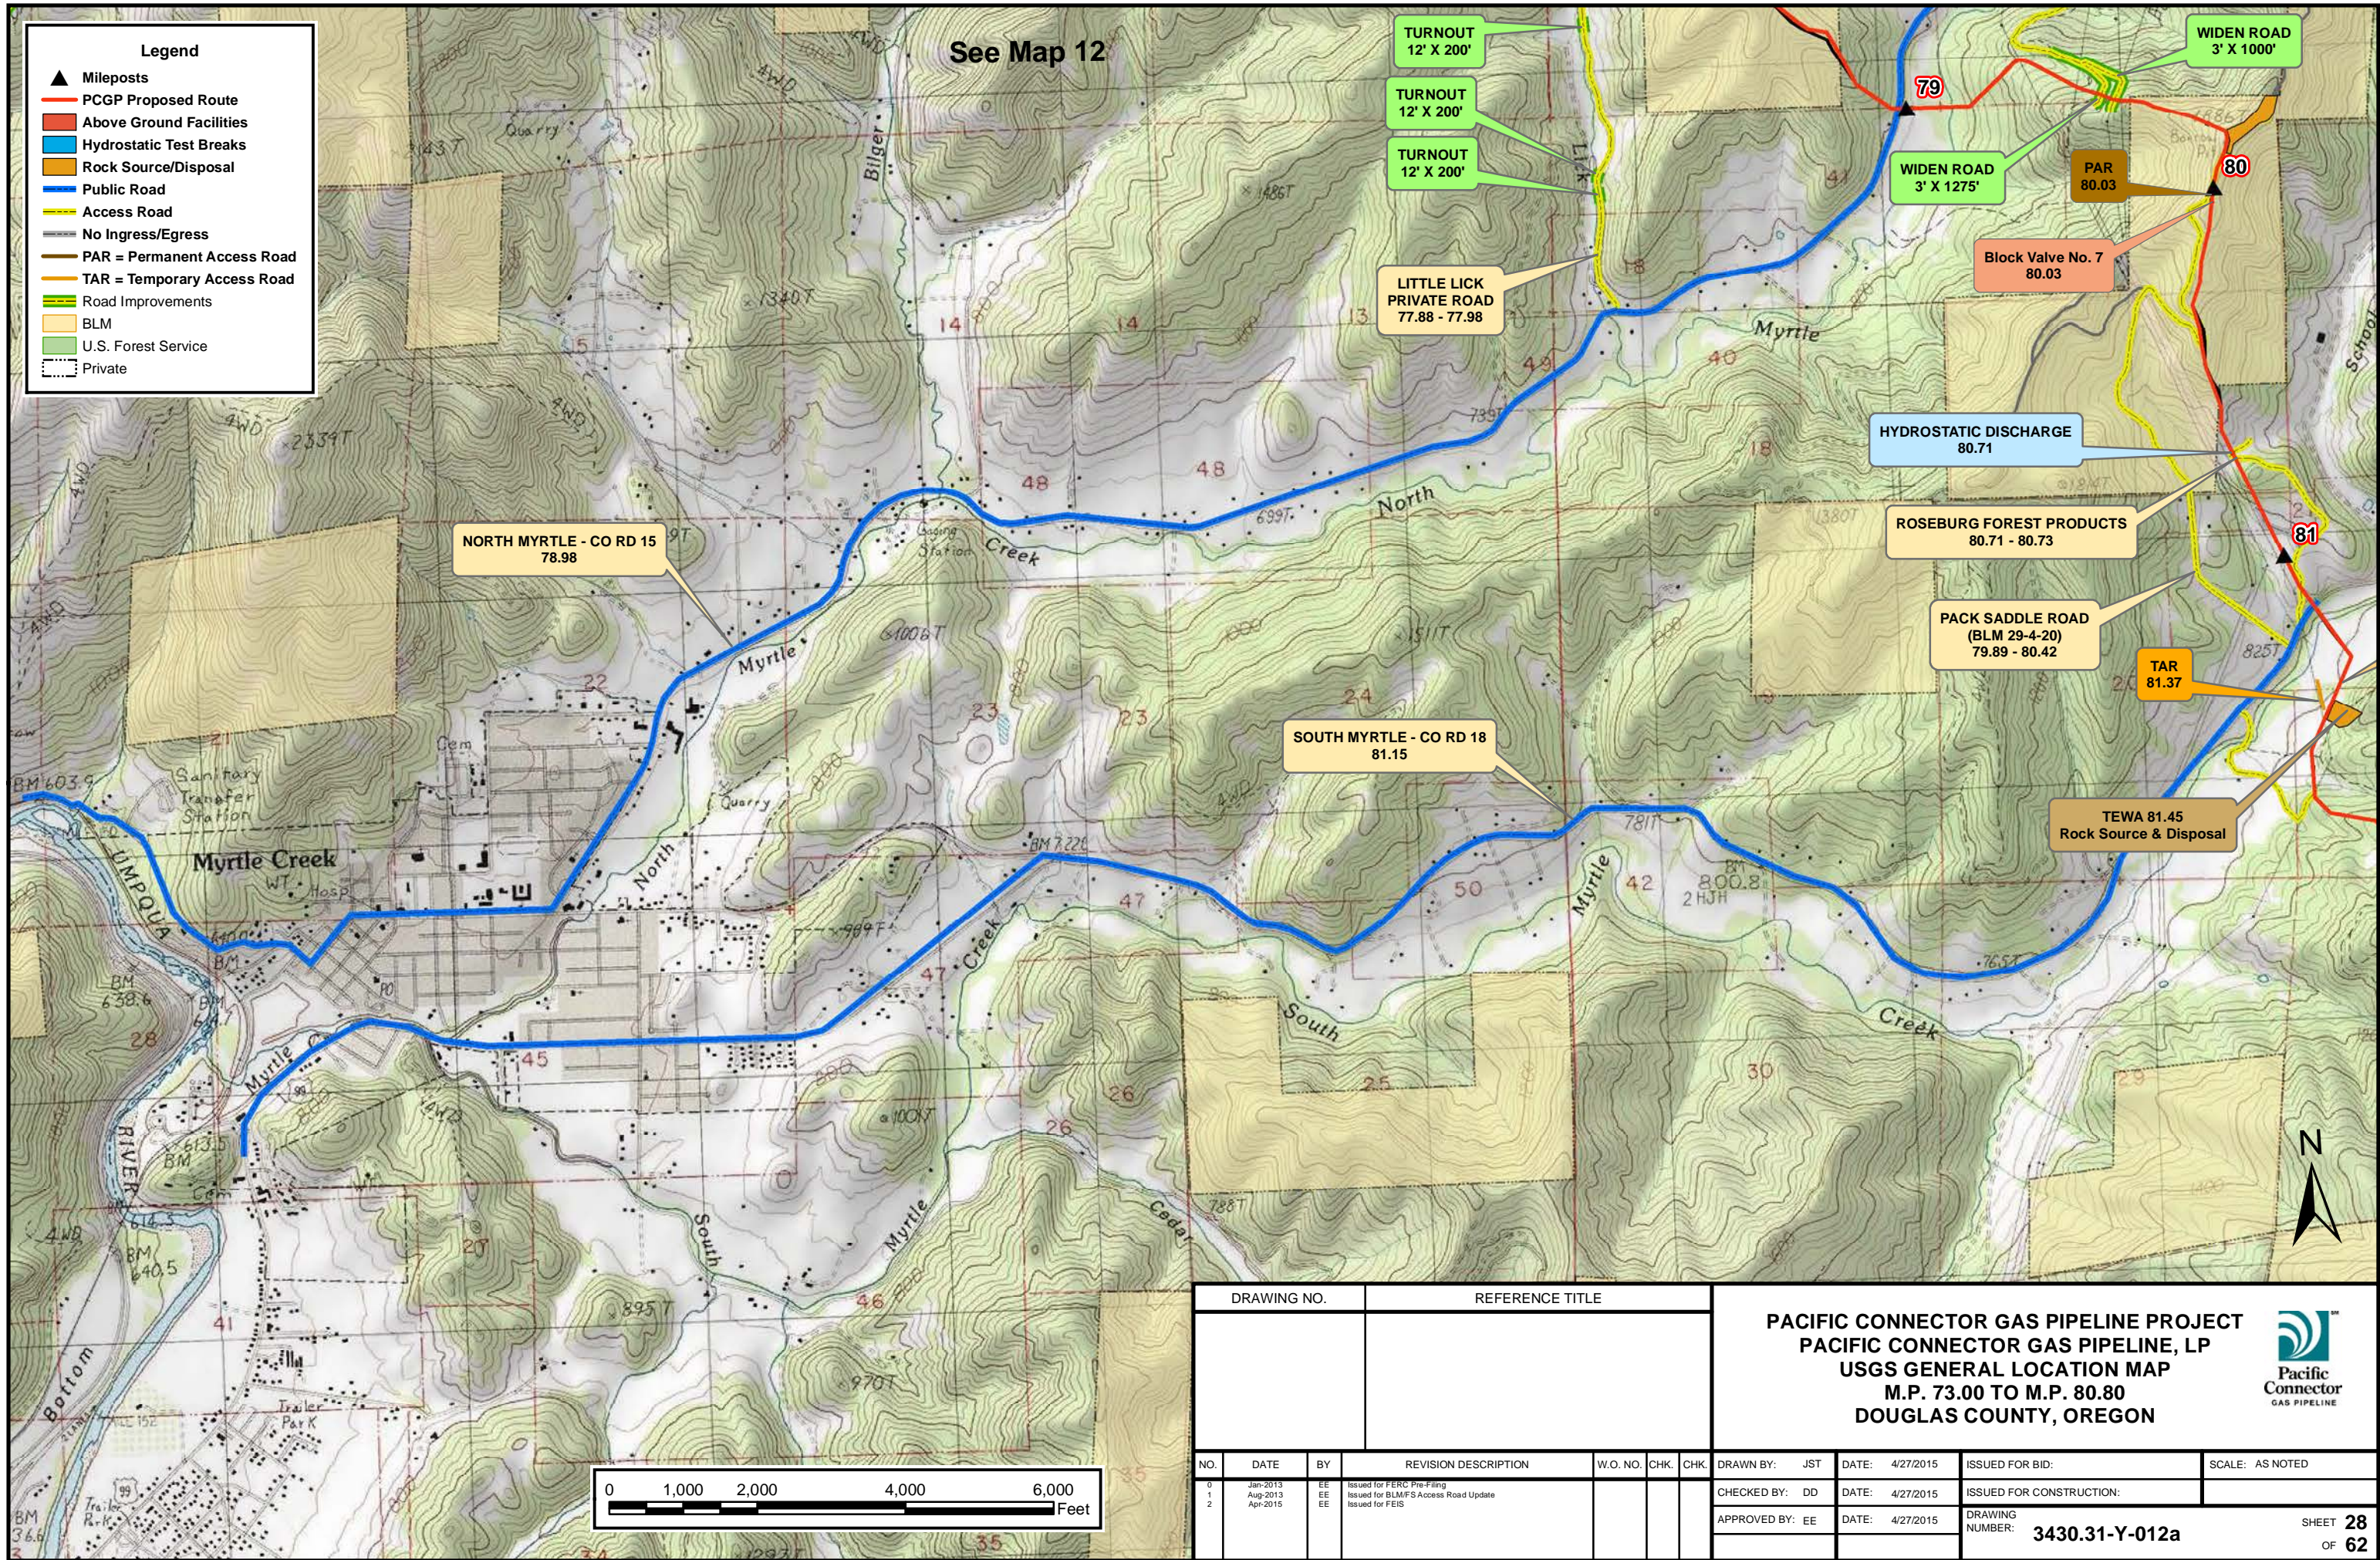



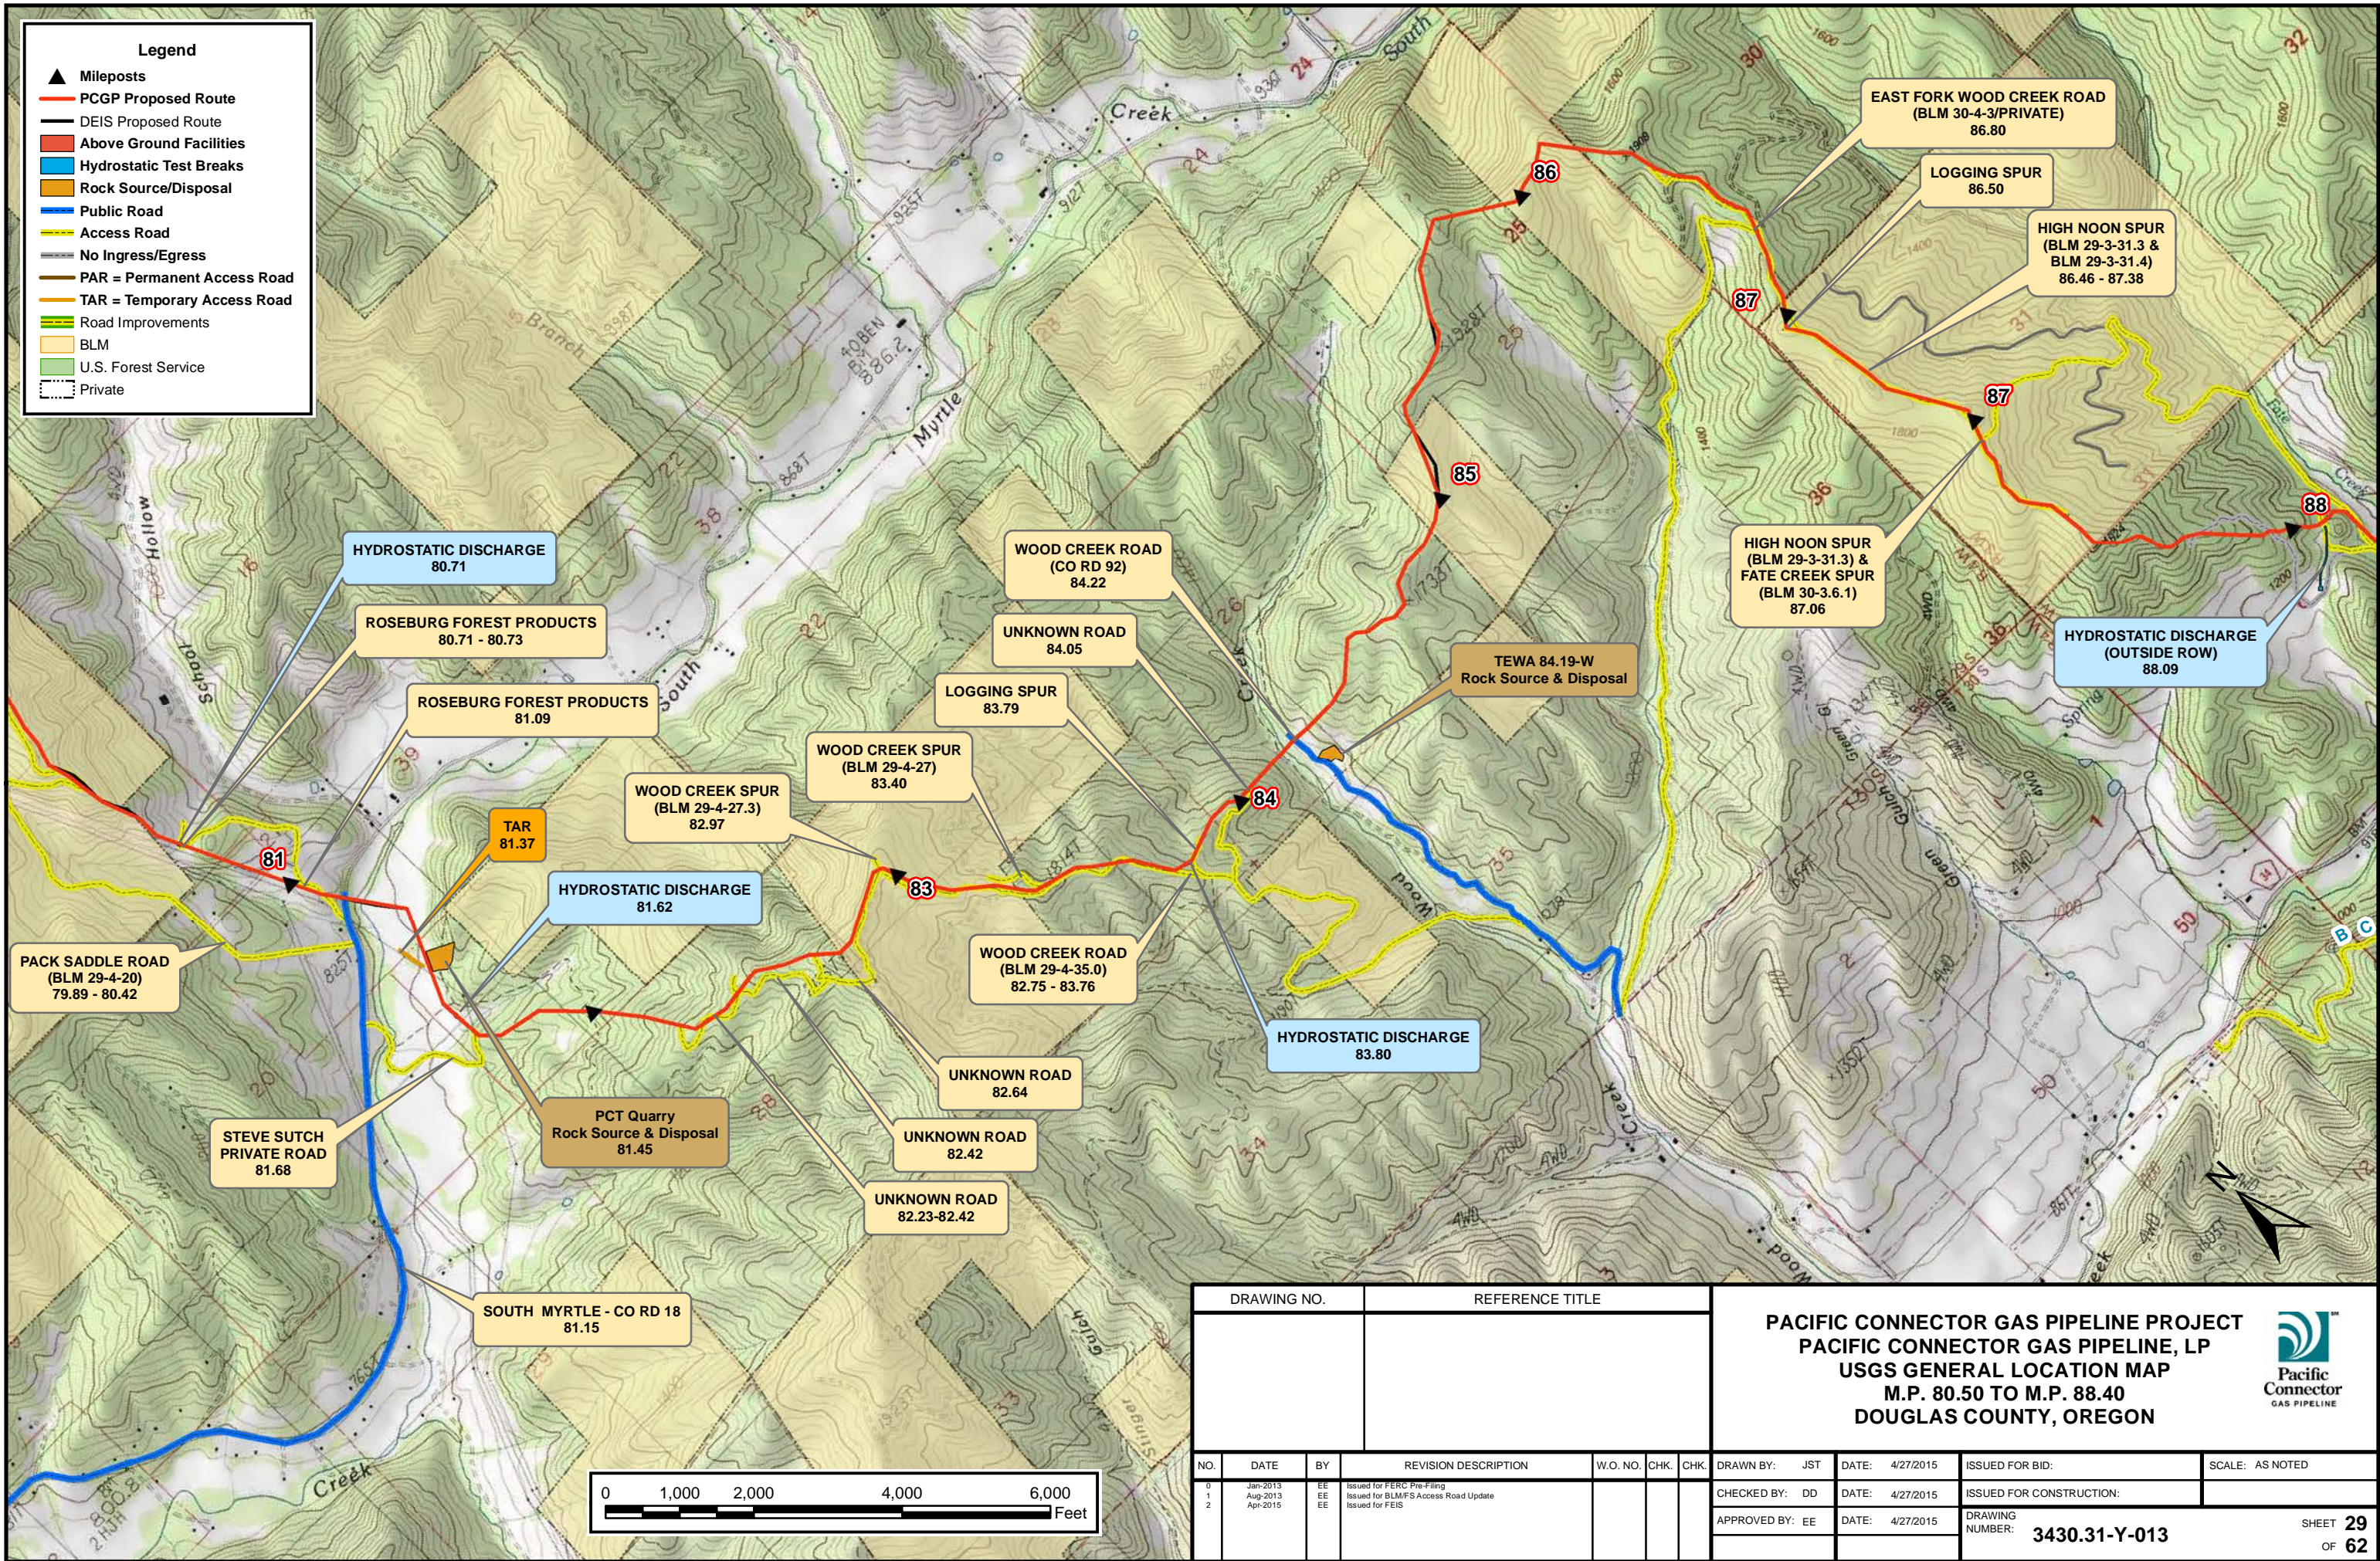




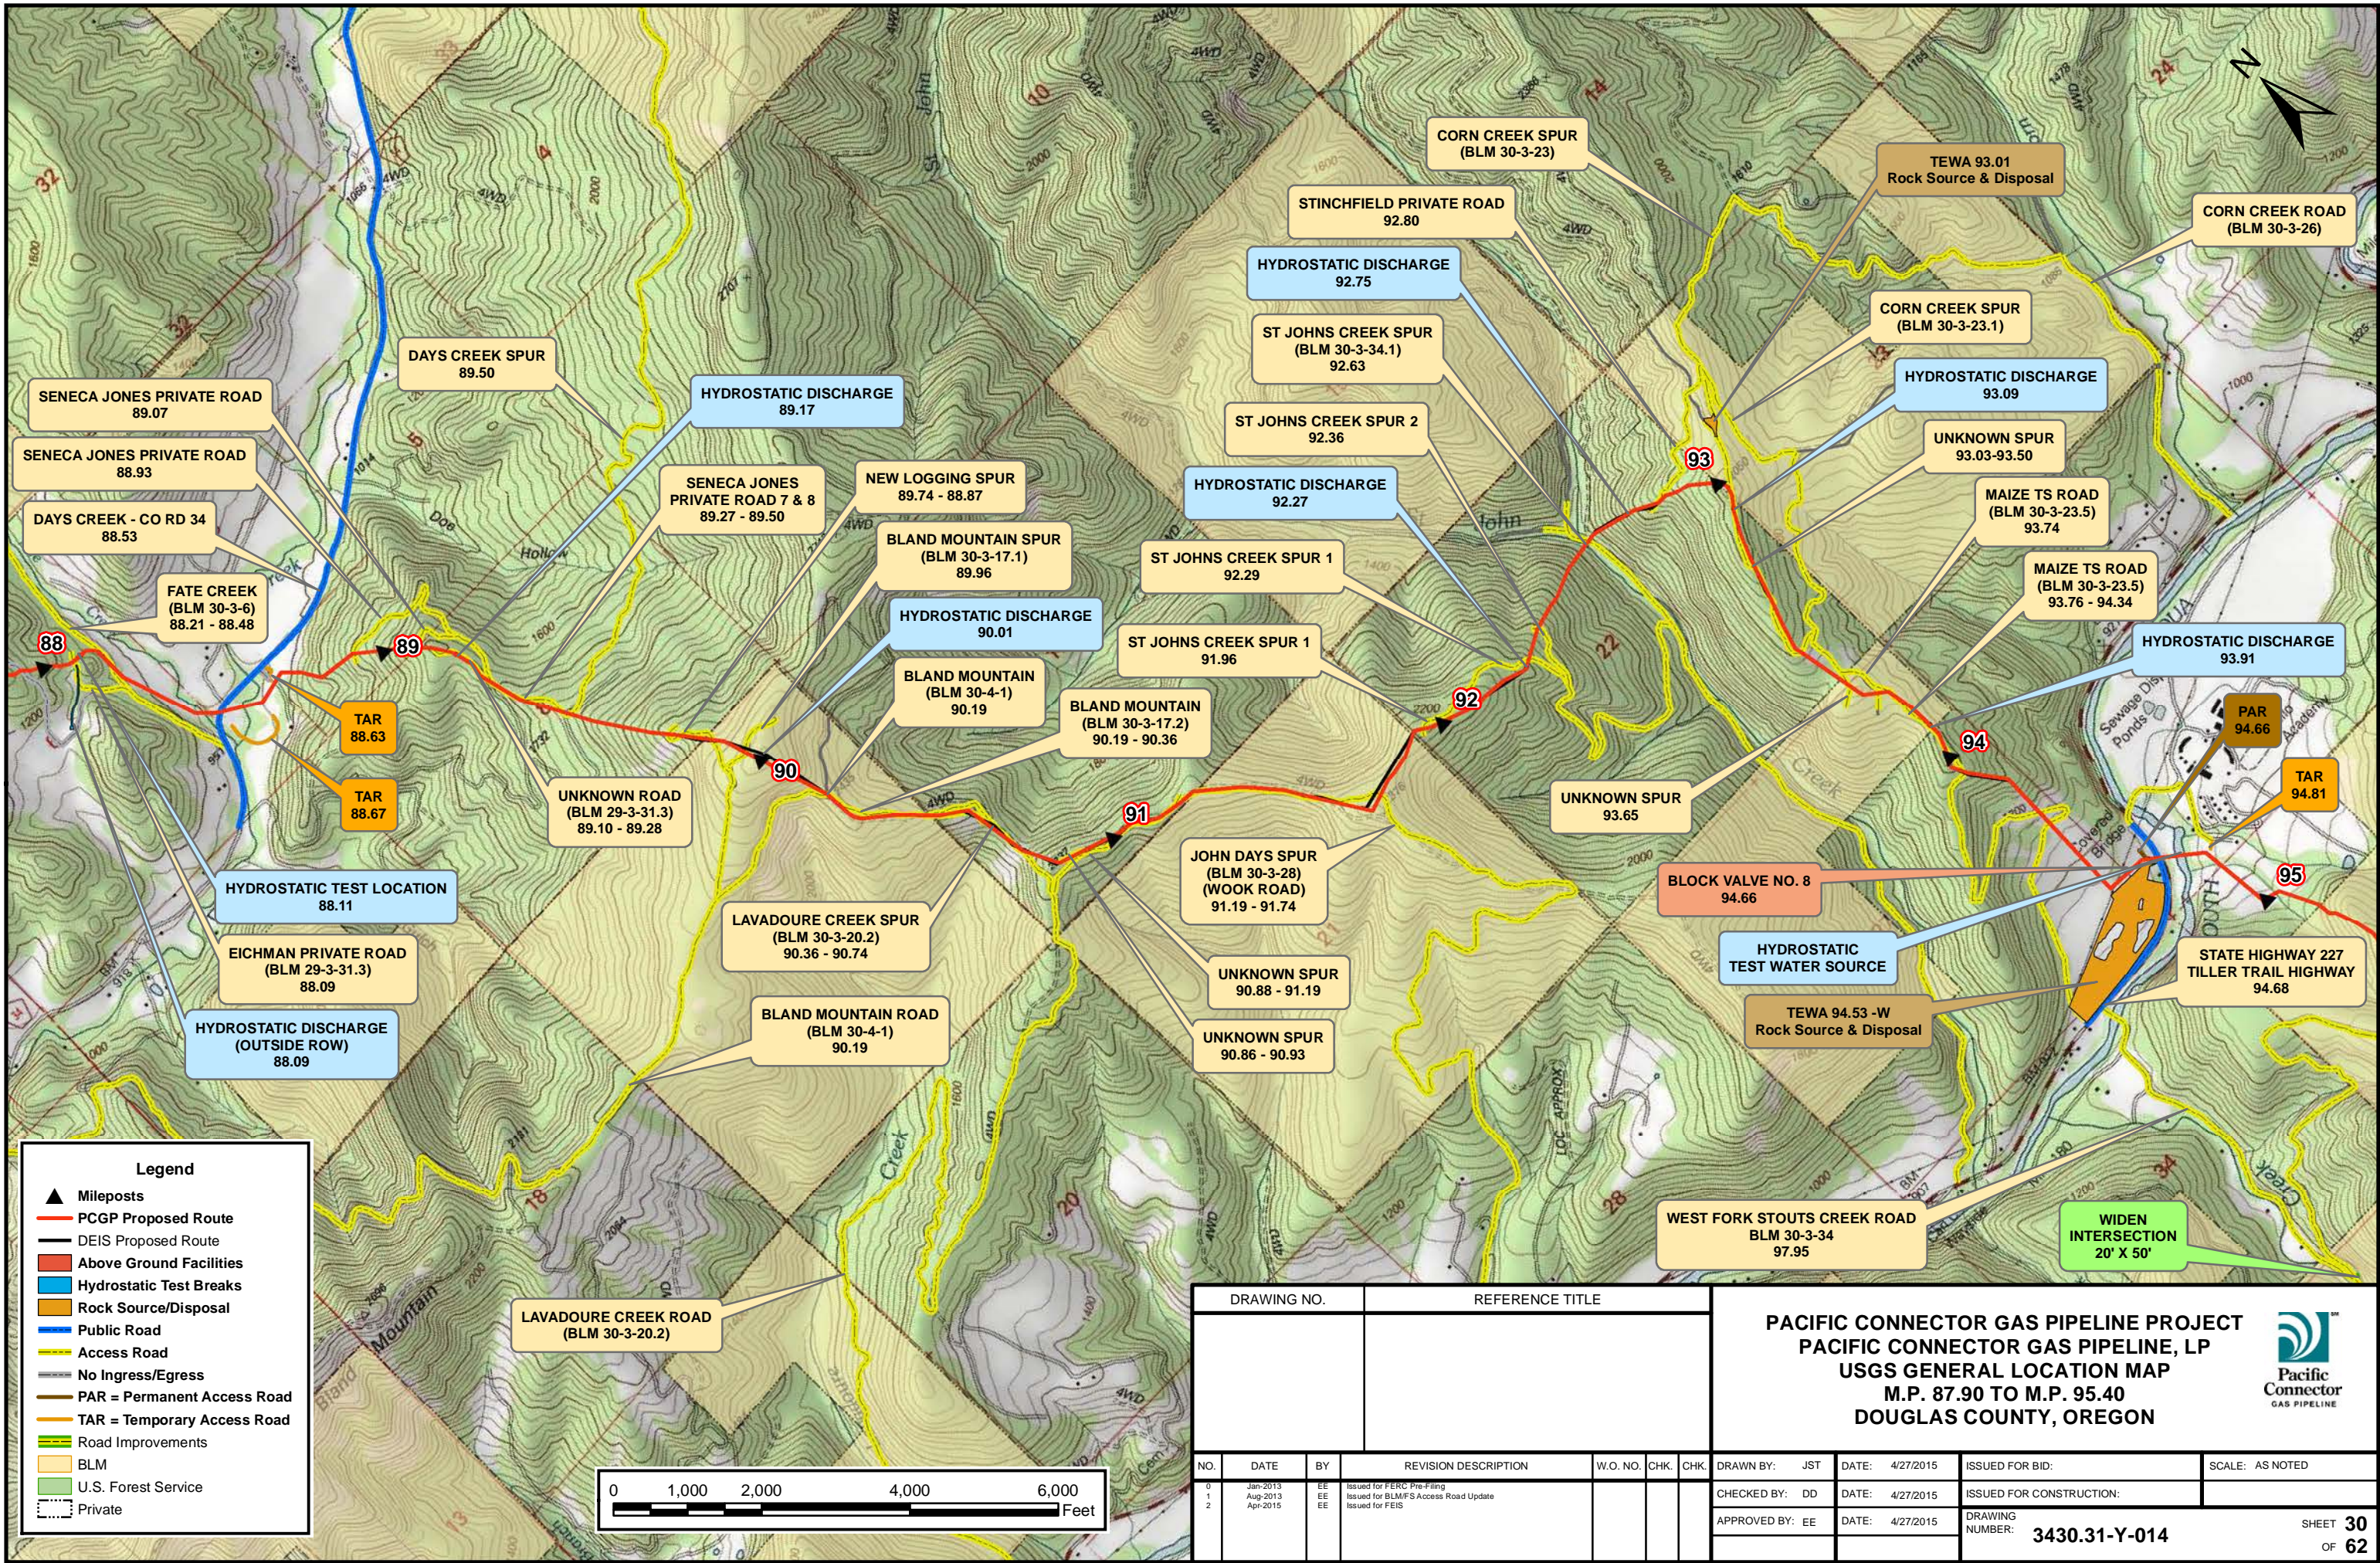


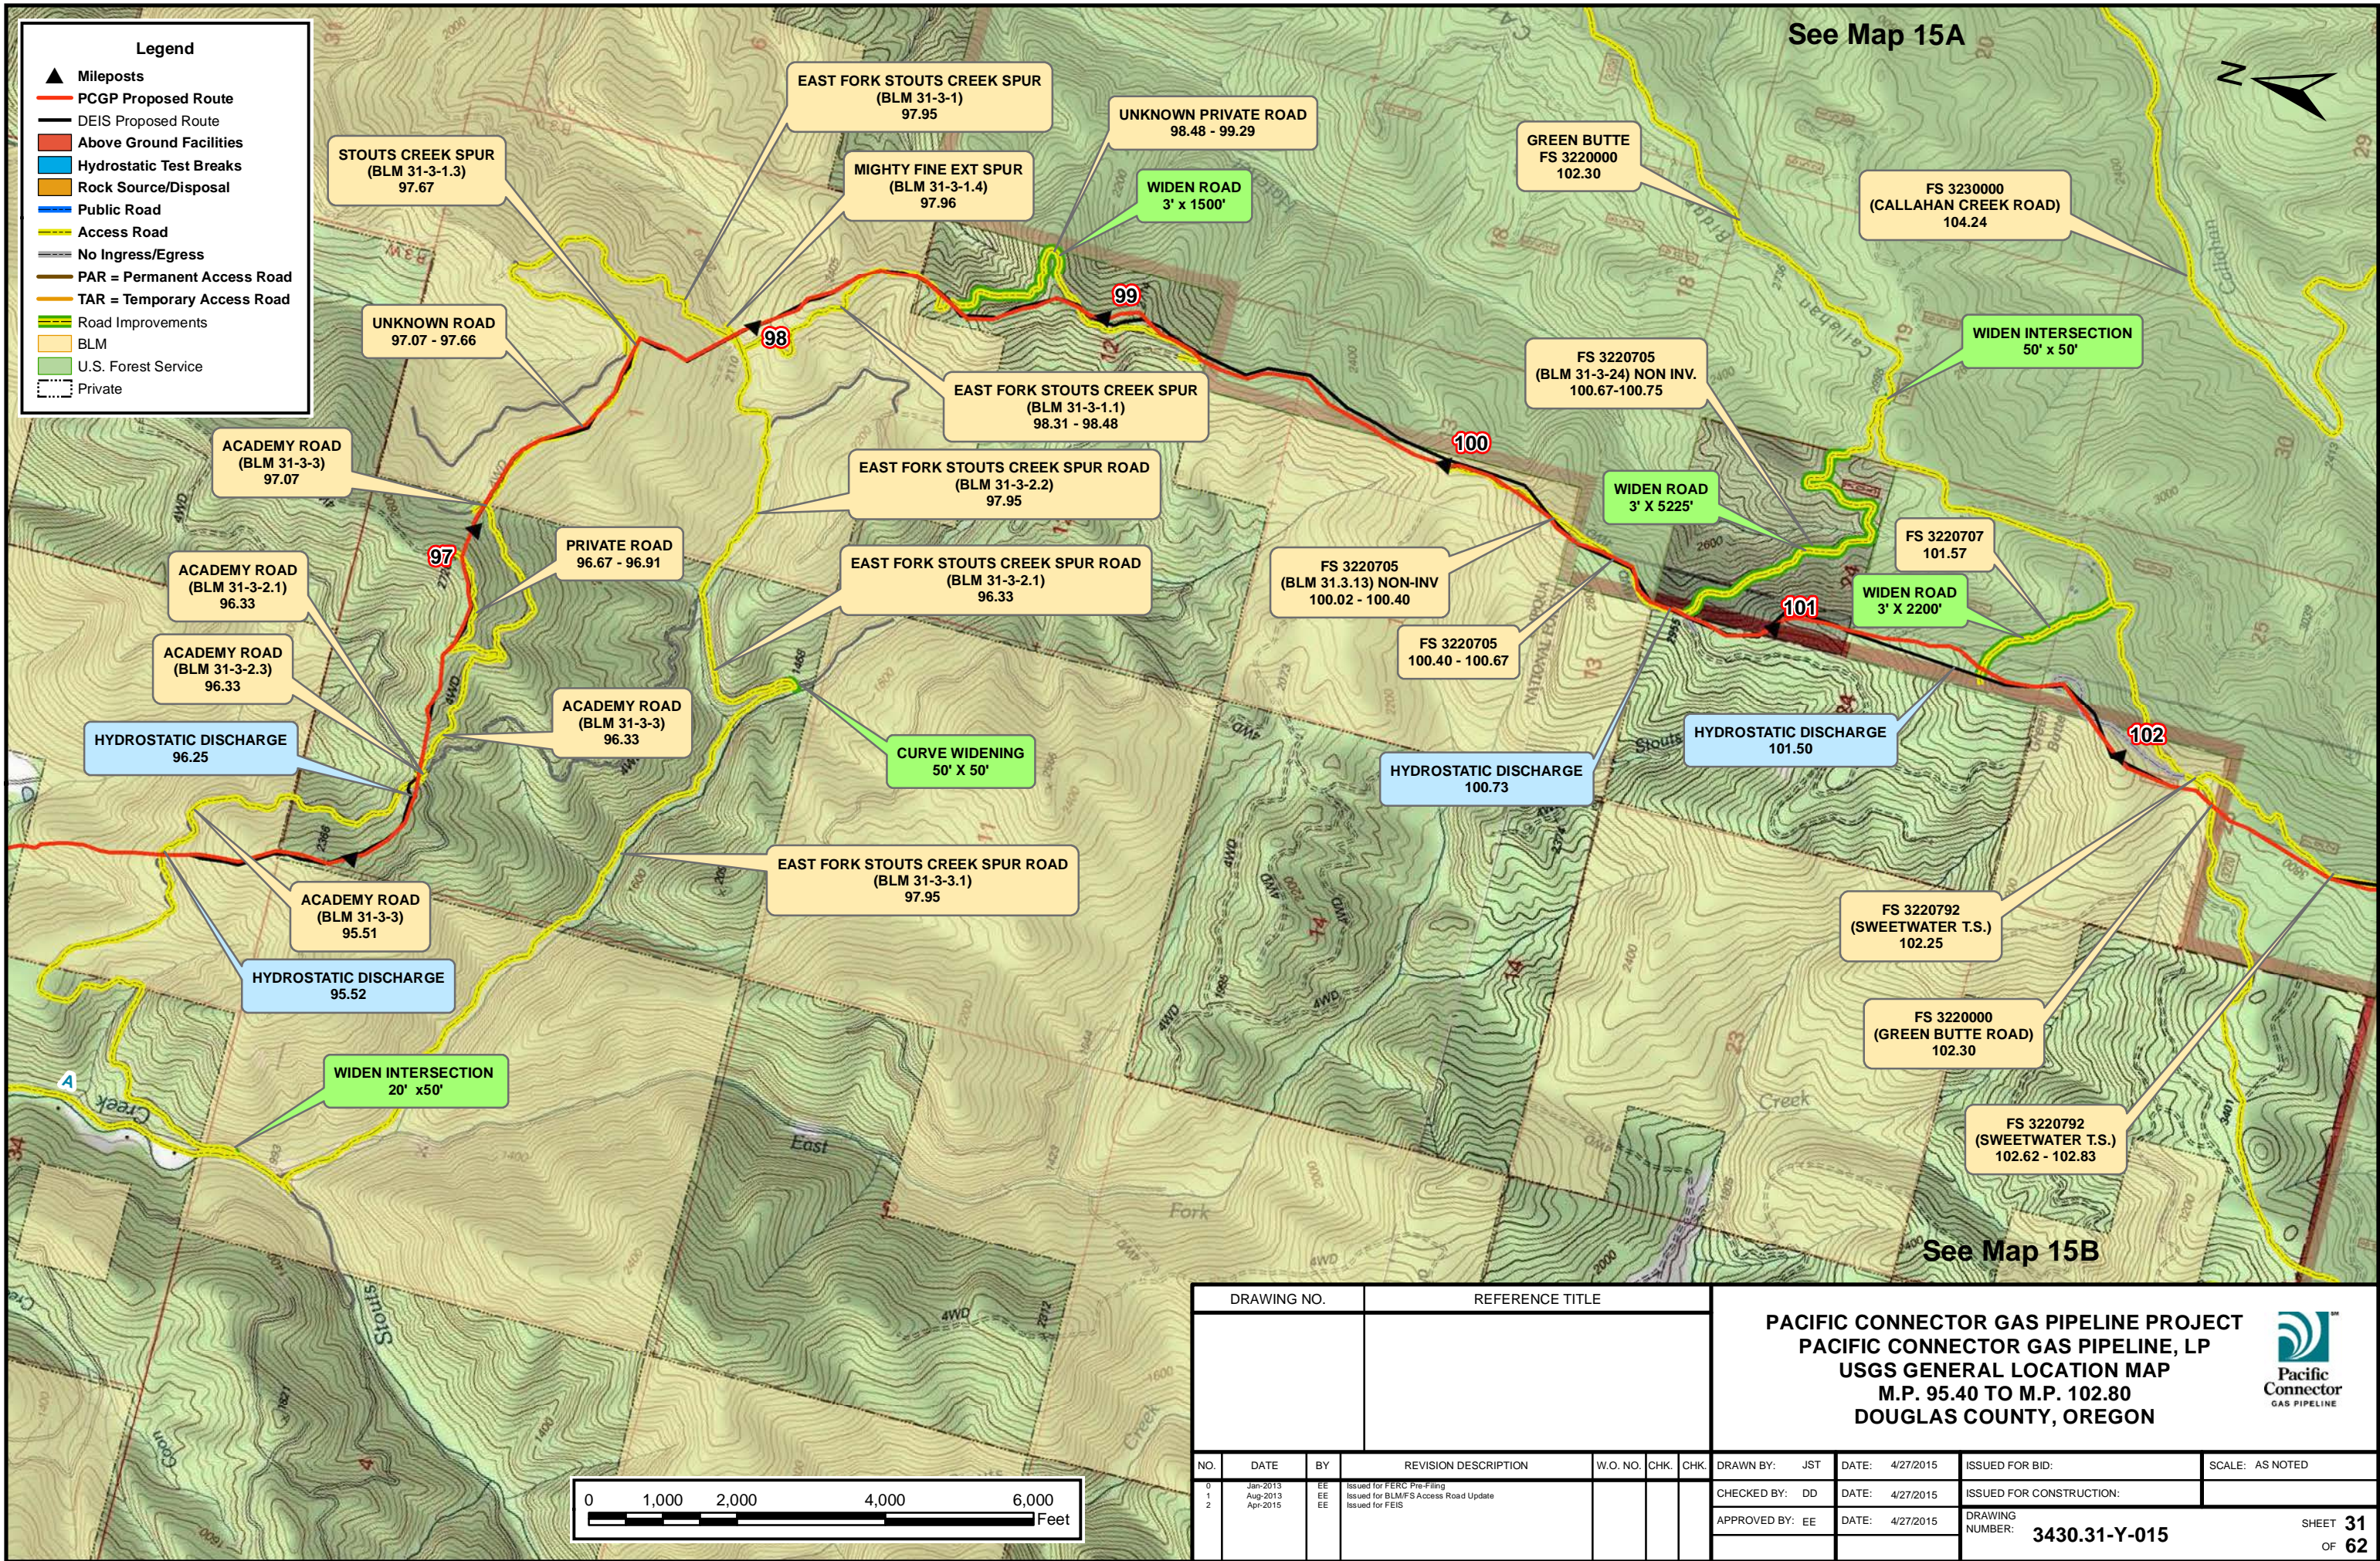
**Legend**

- ▲ Mileposts
- PCGP Proposed Route
- DEIS Proposed Route
- Above Ground Facilities
- Hydrostatic Test Breaks
- Rock Source/Disposal
- Public Road
- Access Road
- No Ingress/Egress
- PAR = Permanent Access Road
- TAR = Temporary Access Road
- Road Improvements
- BLM
- U.S. Forest Service
- Private

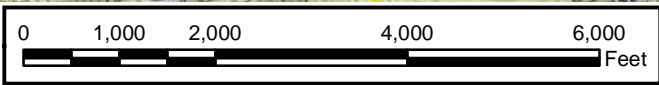


DRAWING NO.			REFERENCE TITLE				<div>PACIFIC CONNECTOR GAS PIPELINE PROJECT PACIFIC CONNECTOR GAS PIPELINE, LP USGS GENERAL LOCATION MAP M.P. 87.90 TO M.P. 95.40 DOUGLAS COUNTY, OREGON</div> <div> Pacific Connector GAS PIPELINE</div>				
NO.	DATE	BY	REVISION DESCRIPTION	W.O. NO.	CHK.	CHK.	DRAWN BY: JST	DATE: 4/27/2015	ISSUED FOR BID:	SCALE: AS NOTED	
0	Jan-2013	EE	Issued for FERC Pre-Filing				CHECKED BY: DD	DATE: 4/27/2015	ISSUED FOR CONSTRUCTION:		
1	Aug-2013	EE	Issued for BLM/FS Access Road Update				APPROVED BY: EE	DATE: 4/27/2015	DRAWING NUMBER:  3430.31-Y-014	SHEET 30 OF 62	
2	Apr-2015	EE	Issued for FEIS								








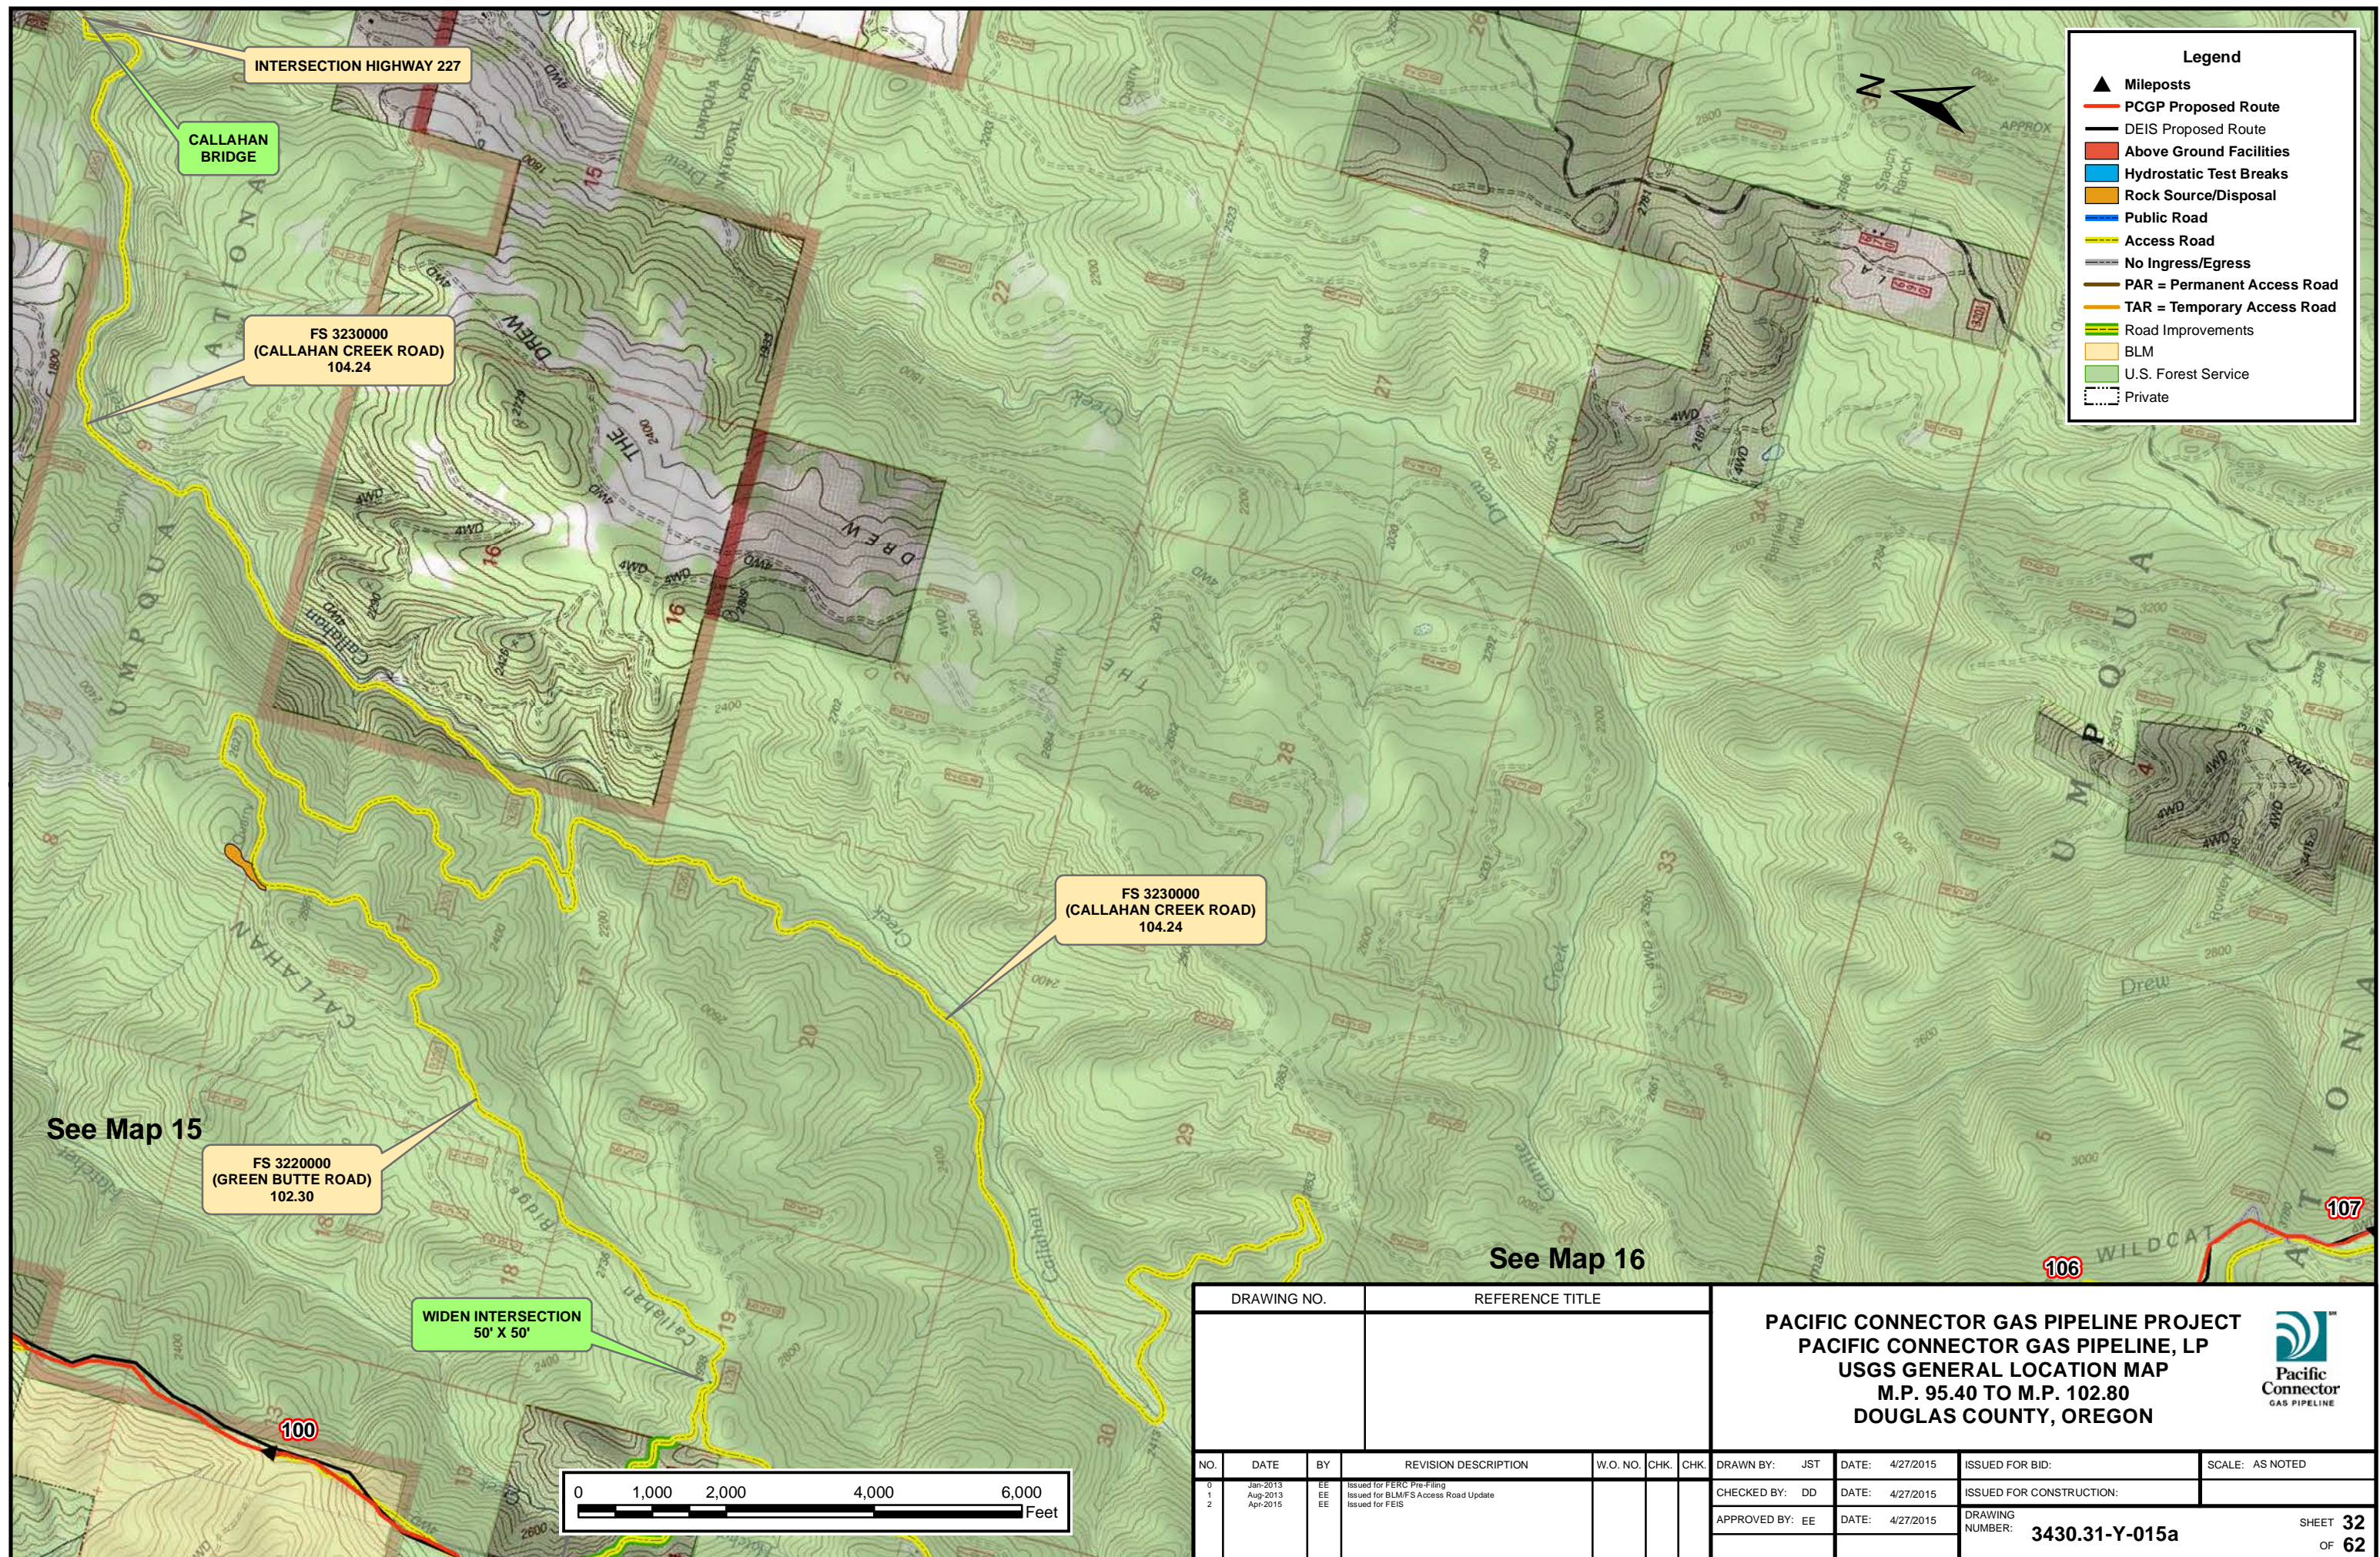



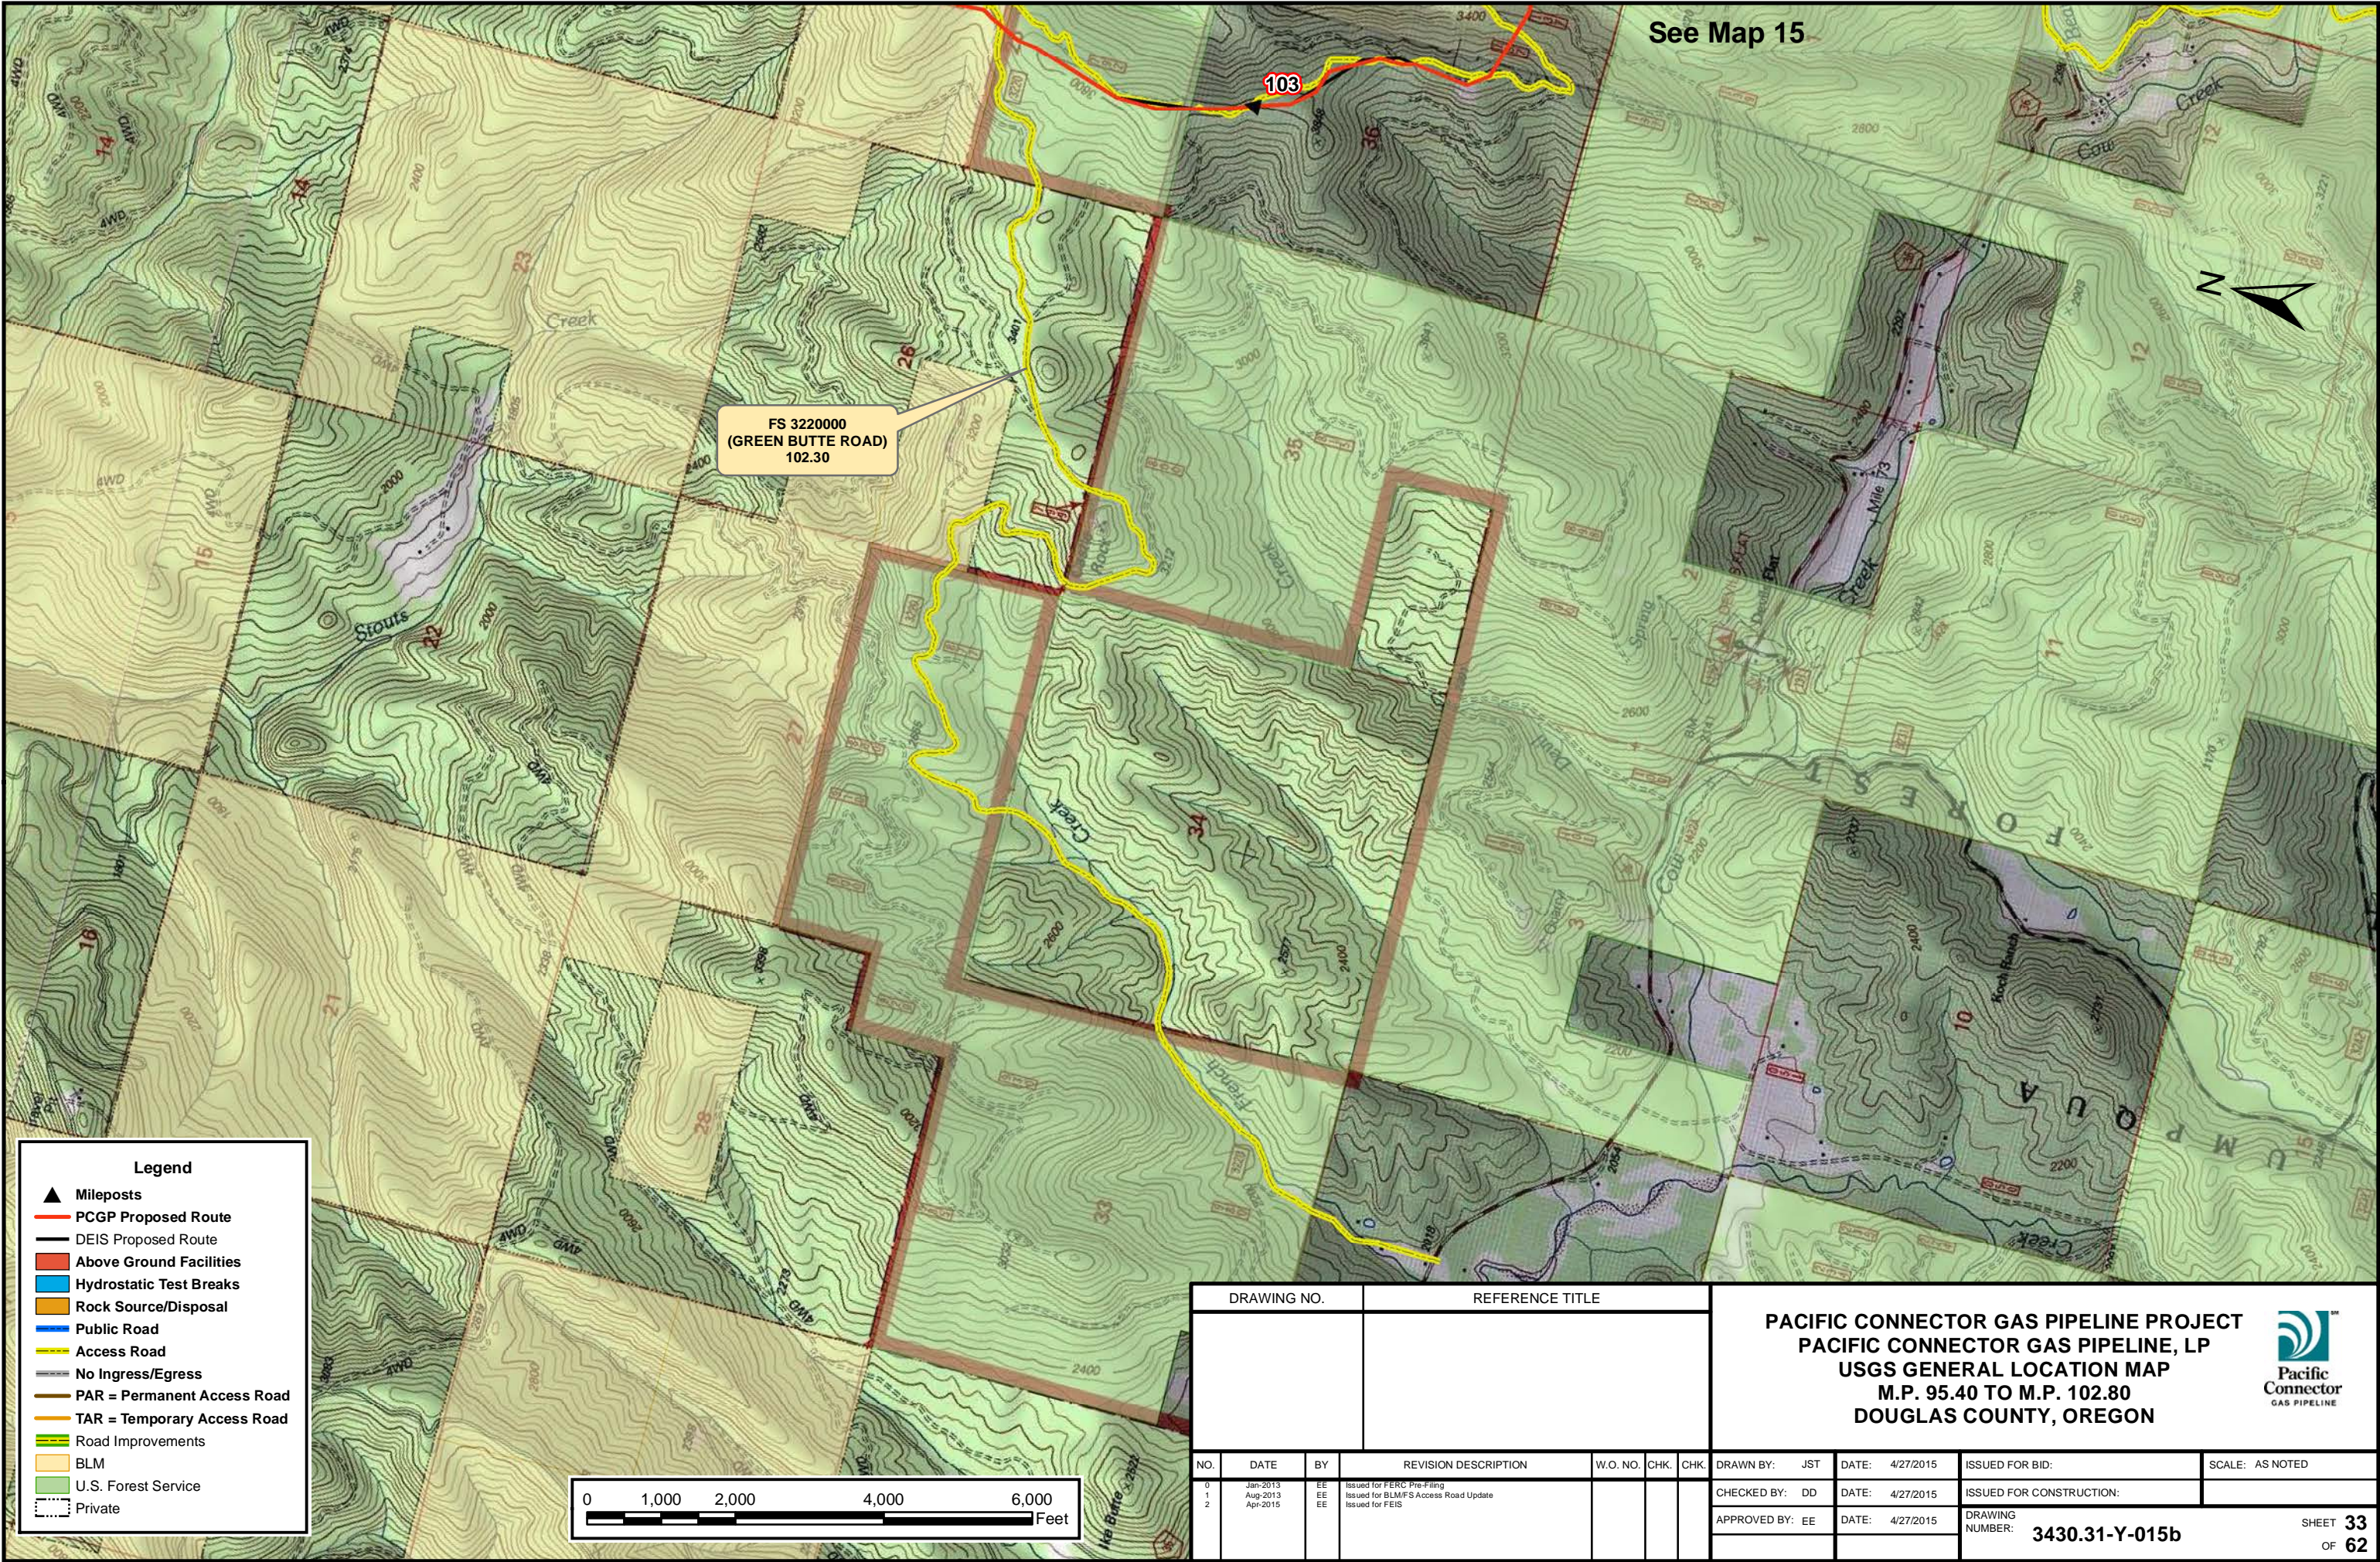


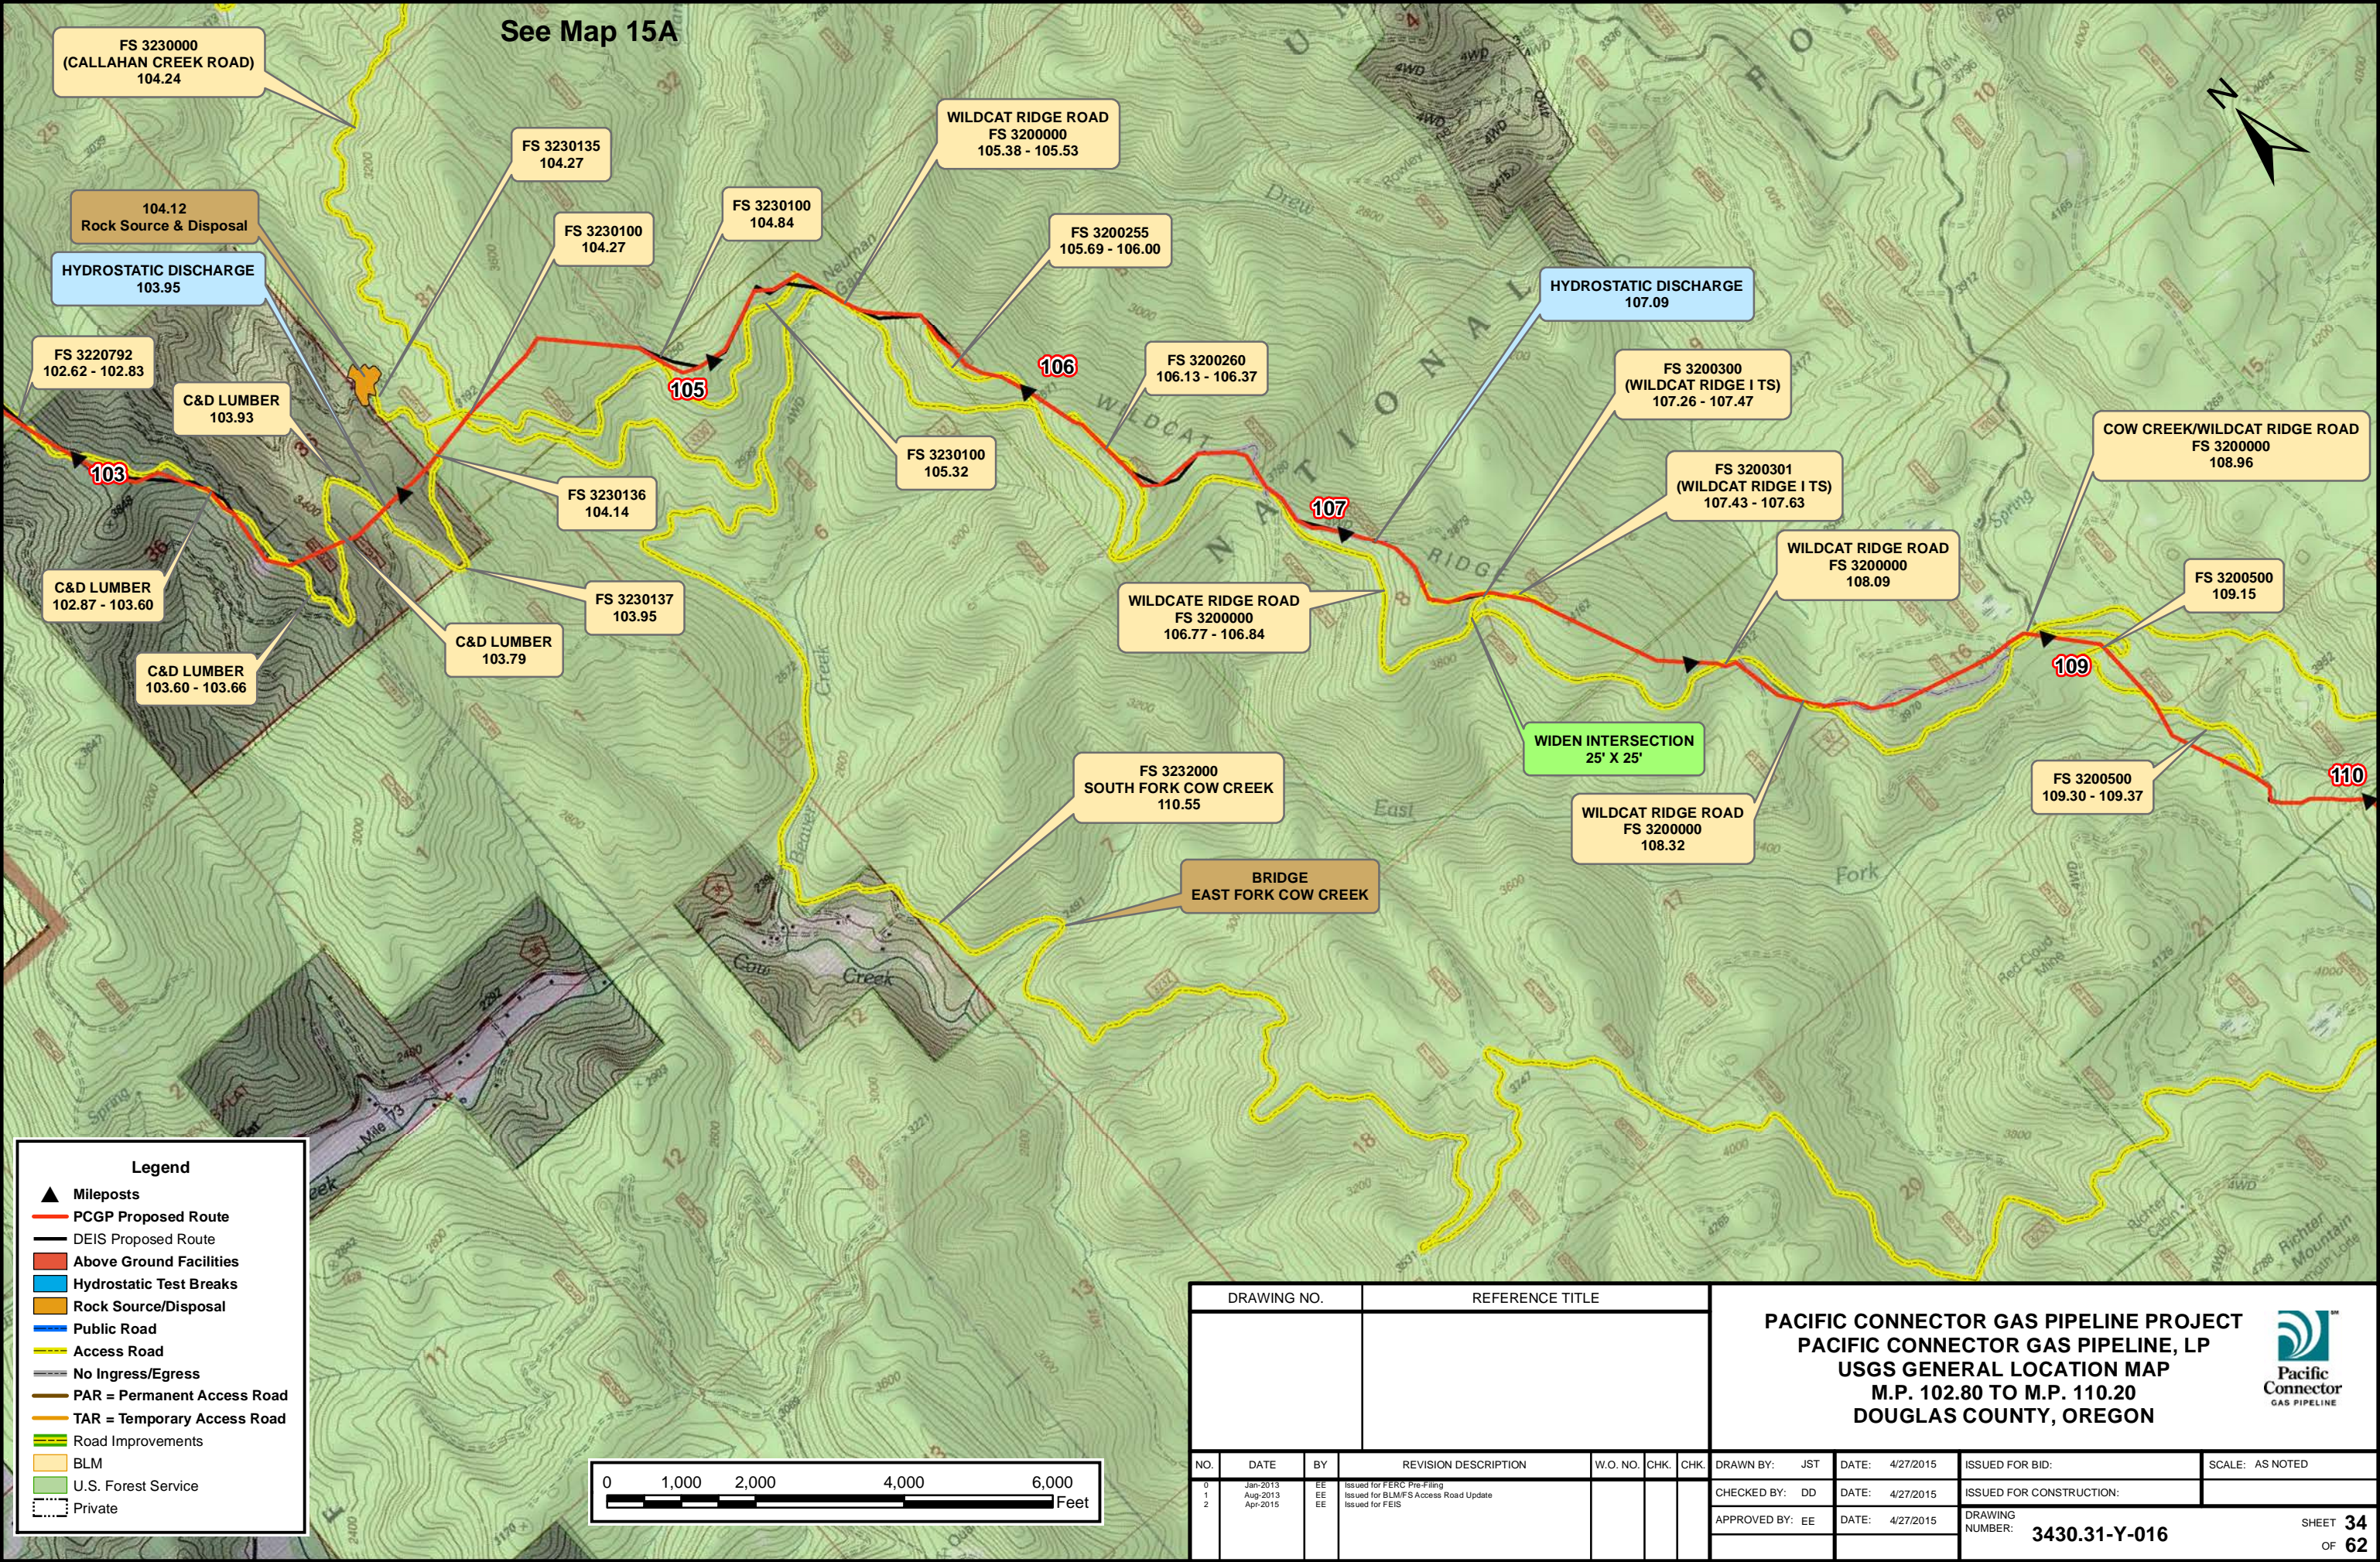
**Legend**

- ▲ Mileposts
- PCCP Proposed Route
- DEIS Proposed Route
- Above Ground Facilities
- Hydrostatic Test Breaks
- Rock Source/Disposal
- Public Road
- Access Road
- No Ingress/Egress
- PAR = Permanent Access Road
- TAR = Temporary Access Road
- Road Improvements
- BLM
- U.S. Forest Service
- Private



DRAWING NO.		REFERENCE TITLE					PACIFIC CONNECTOR GAS PIPELINE PROJECT PACIFIC CONNECTOR GAS PIPELINE, LP USGS GENERAL LOCATION MAP M.P. 95.40 TO M.P. 102.80 DOUGLAS COUNTY, OREGON					
NO.	DATE	BY	REVISION DESCRIPTION	W.O. NO.	CHK.	CHK.	DRAWN BY:	JST	DATE:	4/27/2015	ISSUED FOR BID:	SCALE: AS NOTED
0	Jan-2013	EE	Issued for FERC Pre-Filing				CHECKED BY:	DD	DATE:	4/27/2015	ISSUED FOR CONSTRUCTION:	
1	Aug-2013	EE	Issued for BLM/FIS Access Road Update				APPROVED BY:	EE	DATE:	4/27/2015	DRAWING NUMBER:	
2	Apr-2015	EE	Issued for FEIS								3430.31-Y-015b	SHEET 33 OF 62






DRAWING NO.		REFERENCE TITLE					PACIFIC CONNECTOR GAS PIPELINE PROJECT PACIFIC CONNECTOR GAS PIPELINE, LP USGS GENERAL LOCATION MAP M.P. 102.80 TO M.P. 110.20 DOUGLAS COUNTY, OREGON				Pacific Connector GAS PIPELINE	
NO.	DATE	BY	REVISION DESCRIPTION	W.O. NO.	CHK.	CHK.	DRAWN BY:	JST	DATE:	4/27/2015	ISSUED FOR BID:	SCALE: AS NOTED
0	Jan-2013	EE	Issued for FERC Pre-Filing				CHECKED BY:	DD	DATE:	4/27/2015	ISSUED FOR CONSTRUCTION:	
1	Aug-2013	EE	Issued for BLM/FWS Access Road Update				APPROVED BY:	EE	DATE:	4/27/2015	DRAWING NUMBER:	
2	Apr-2015	EE	Issued for FEIS								3430.31-Y-016	





See Map 17A

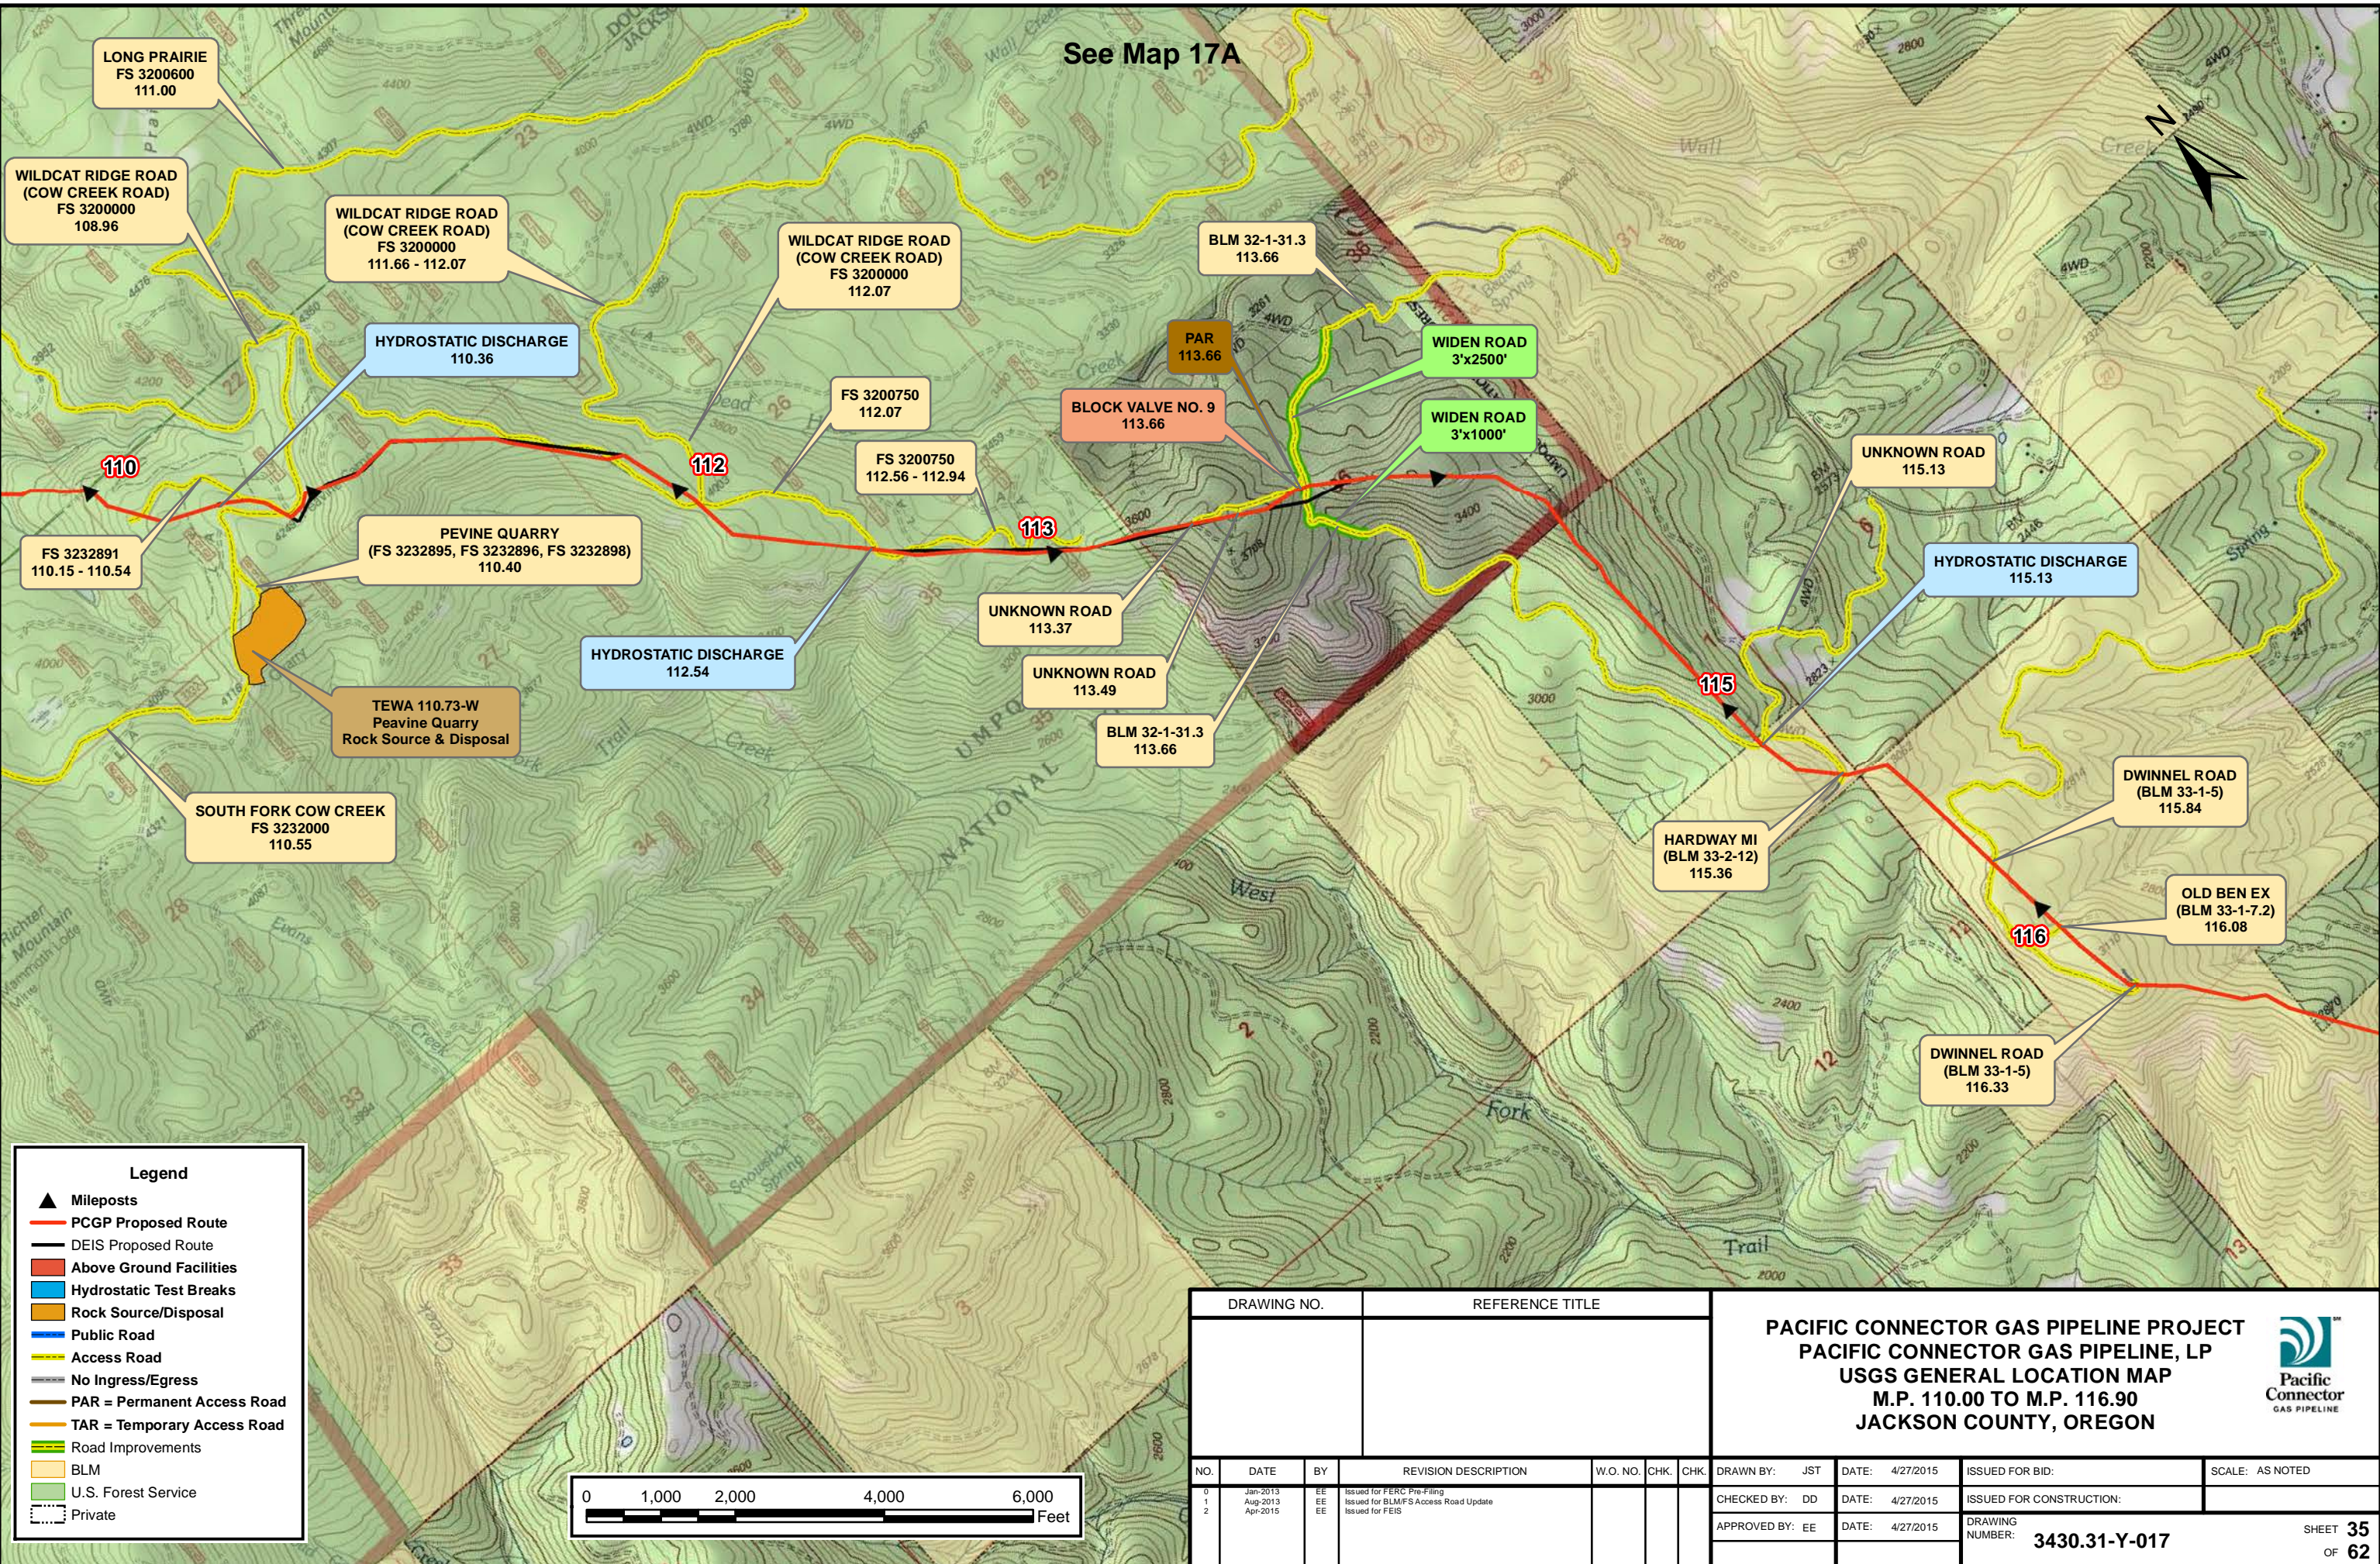


**Legend**

- ▲ Mileposts
- PCGP Proposed Route
- DEIS Proposed Route
- Above Ground Facilities
- Hydrostatic Test Breaks
- Rock Source/Disposal
- Public Road
- Access Road
- No Ingress/Egress
- PAR = Permanent Access Road
- TAR = Temporary Access Road
- Road Improvements
- BLM
- U.S. Forest Service
- Private

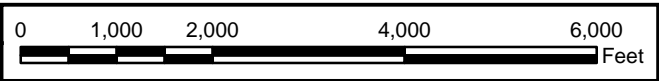


DRAWING NO.		REFERENCE TITLE					PACIFIC CONNECTOR GAS PIPELINE PROJECT PACIFIC CONNECTOR GAS PIPELINE, LP USGS GENERAL LOCATION MAP M.P. 110.00 TO M.P. 116.90 JACKSON COUNTY, OREGON					
NO.	DATE	BY	REVISION DESCRIPTION	W.O. NO.	CHK.	CHK.	DRAWN BY:	JST	DATE:	4/27/2015	ISSUED FOR BID:	SCALE: AS NOTED
0	Jan-2013	EE	Issued for FERC Pre-Filing				CHECKED BY:	DD	DATE:	4/27/2015	ISSUED FOR CONSTRUCTION:	
1	Aug-2013	EE	Issued for BLM/FWS Access Road Update				APPROVED BY:	EE	DATE:	4/27/2015	DRAWING NUMBER:	
2	Apr-2015	EE	Issued for FEIS								3430.31-Y-017	SHEET 35 OF 62



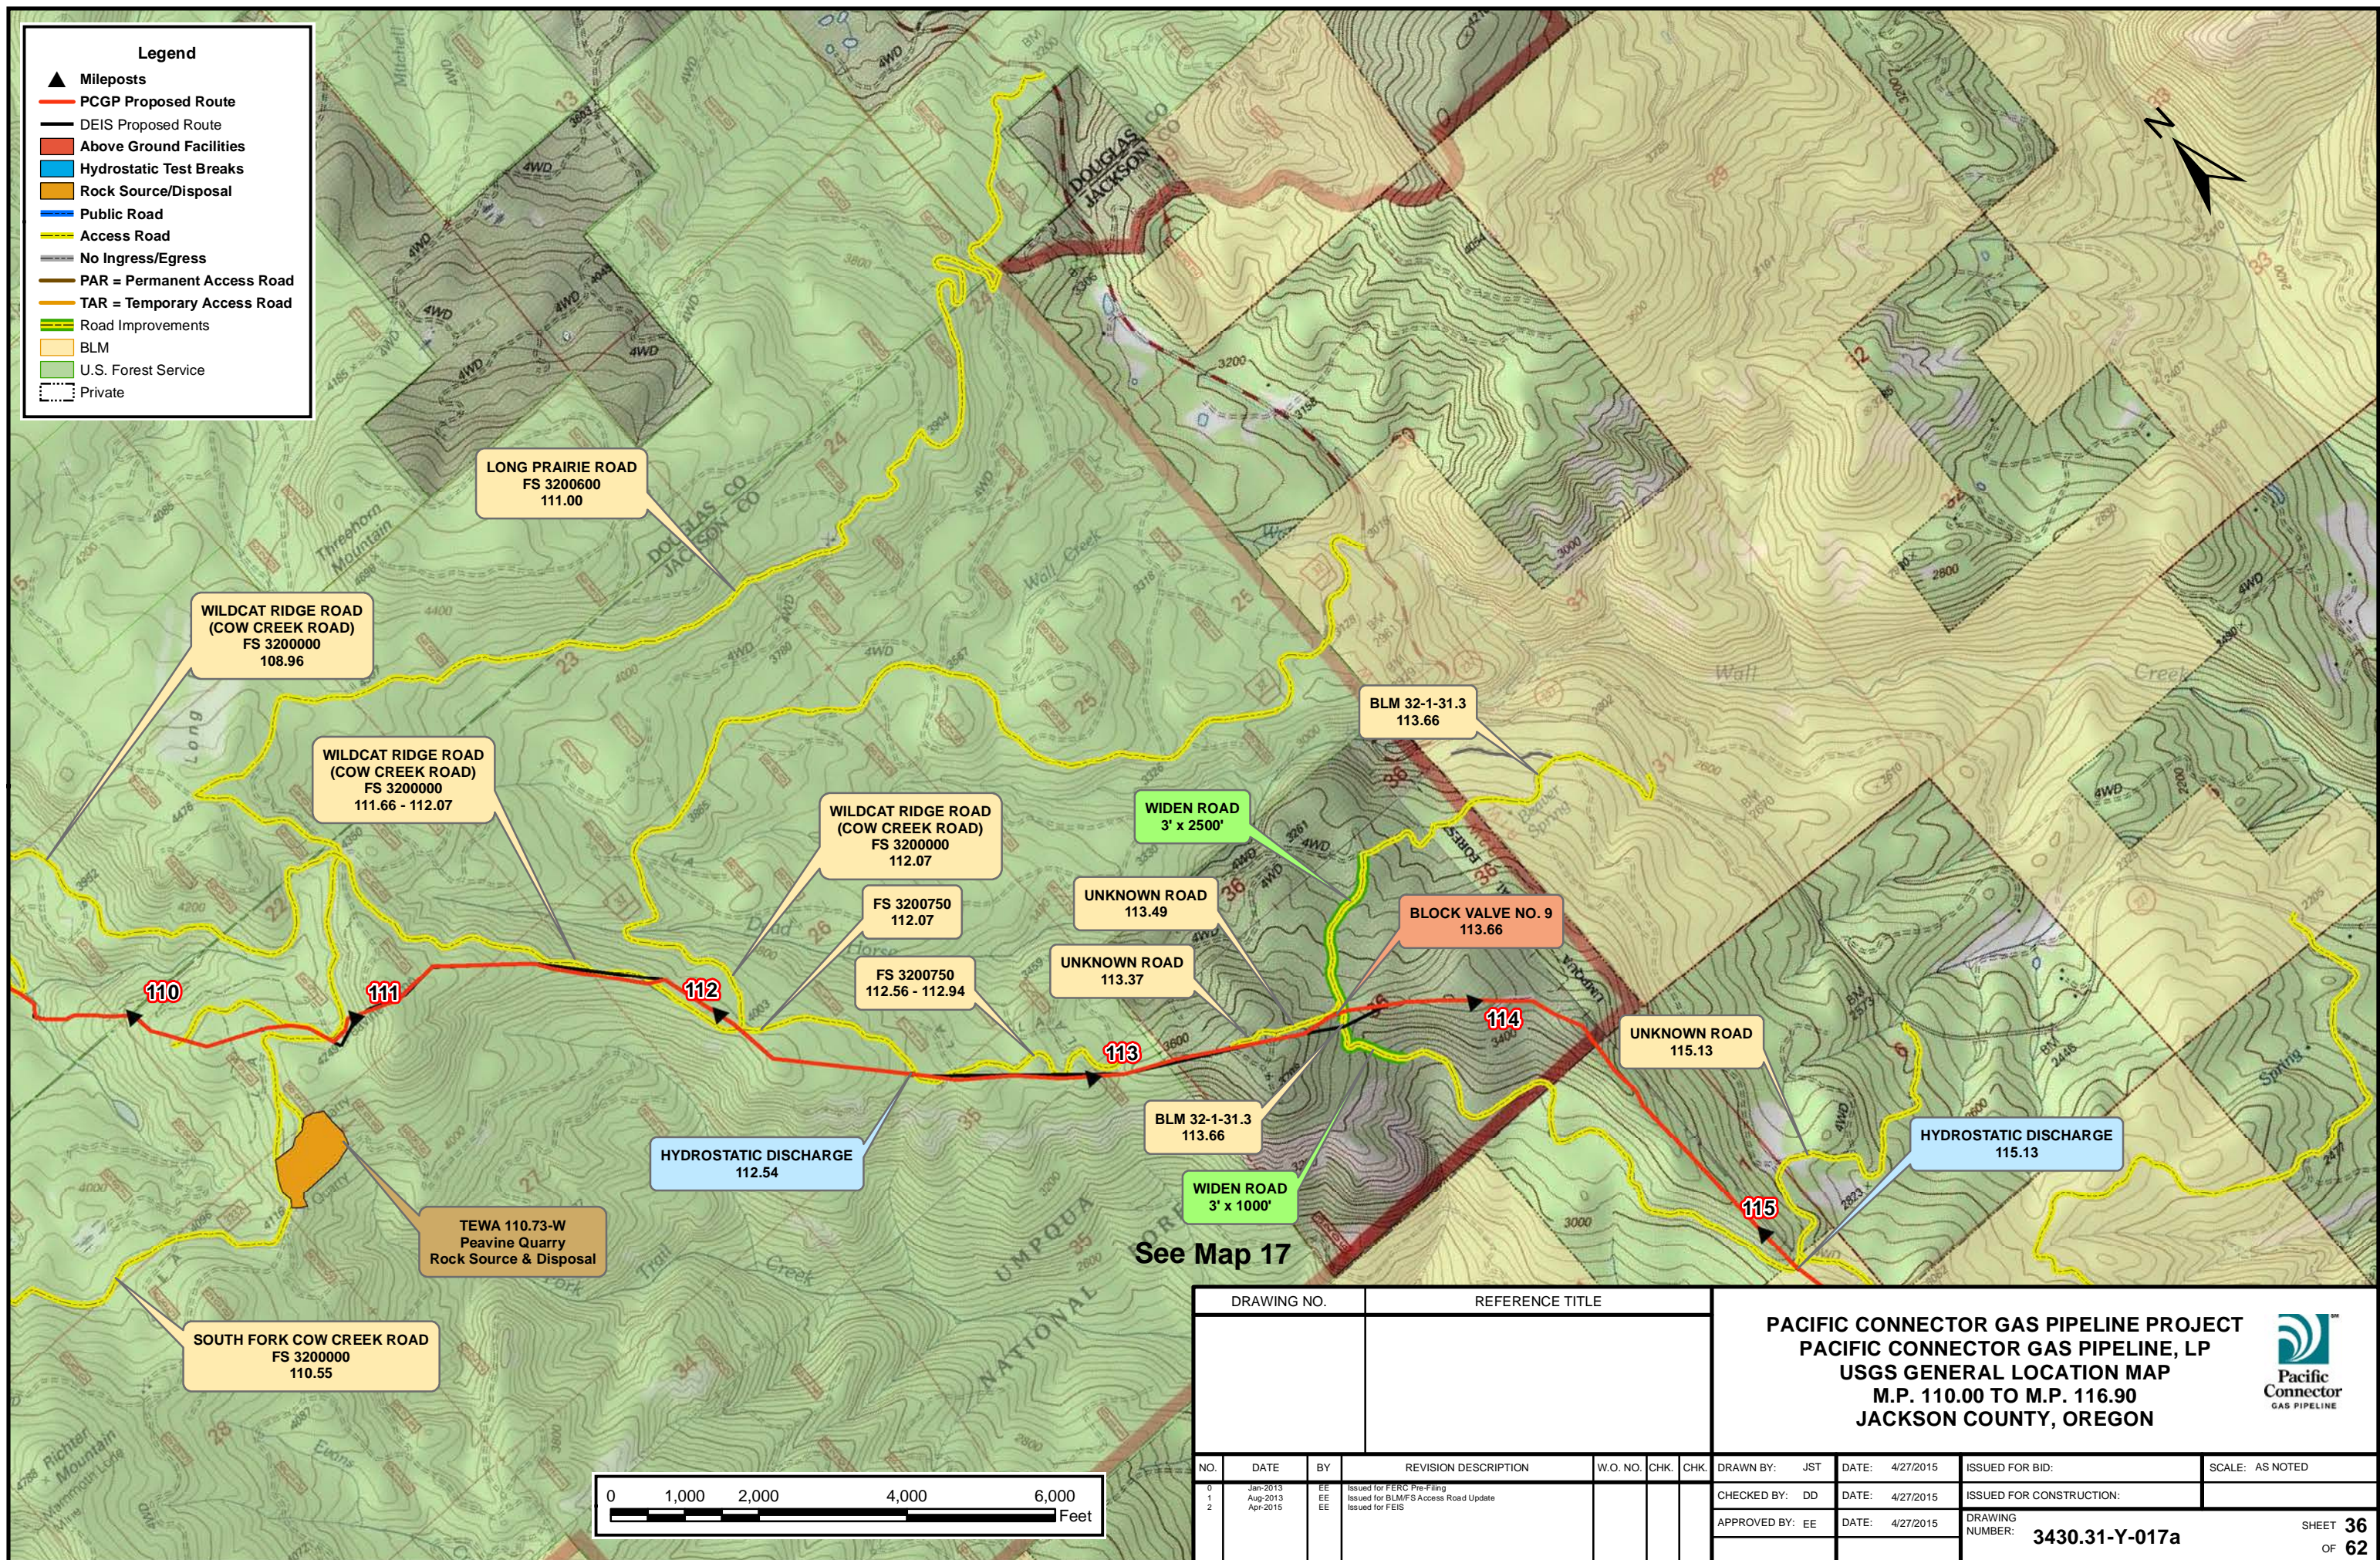





See Map 18a (11-miles North)

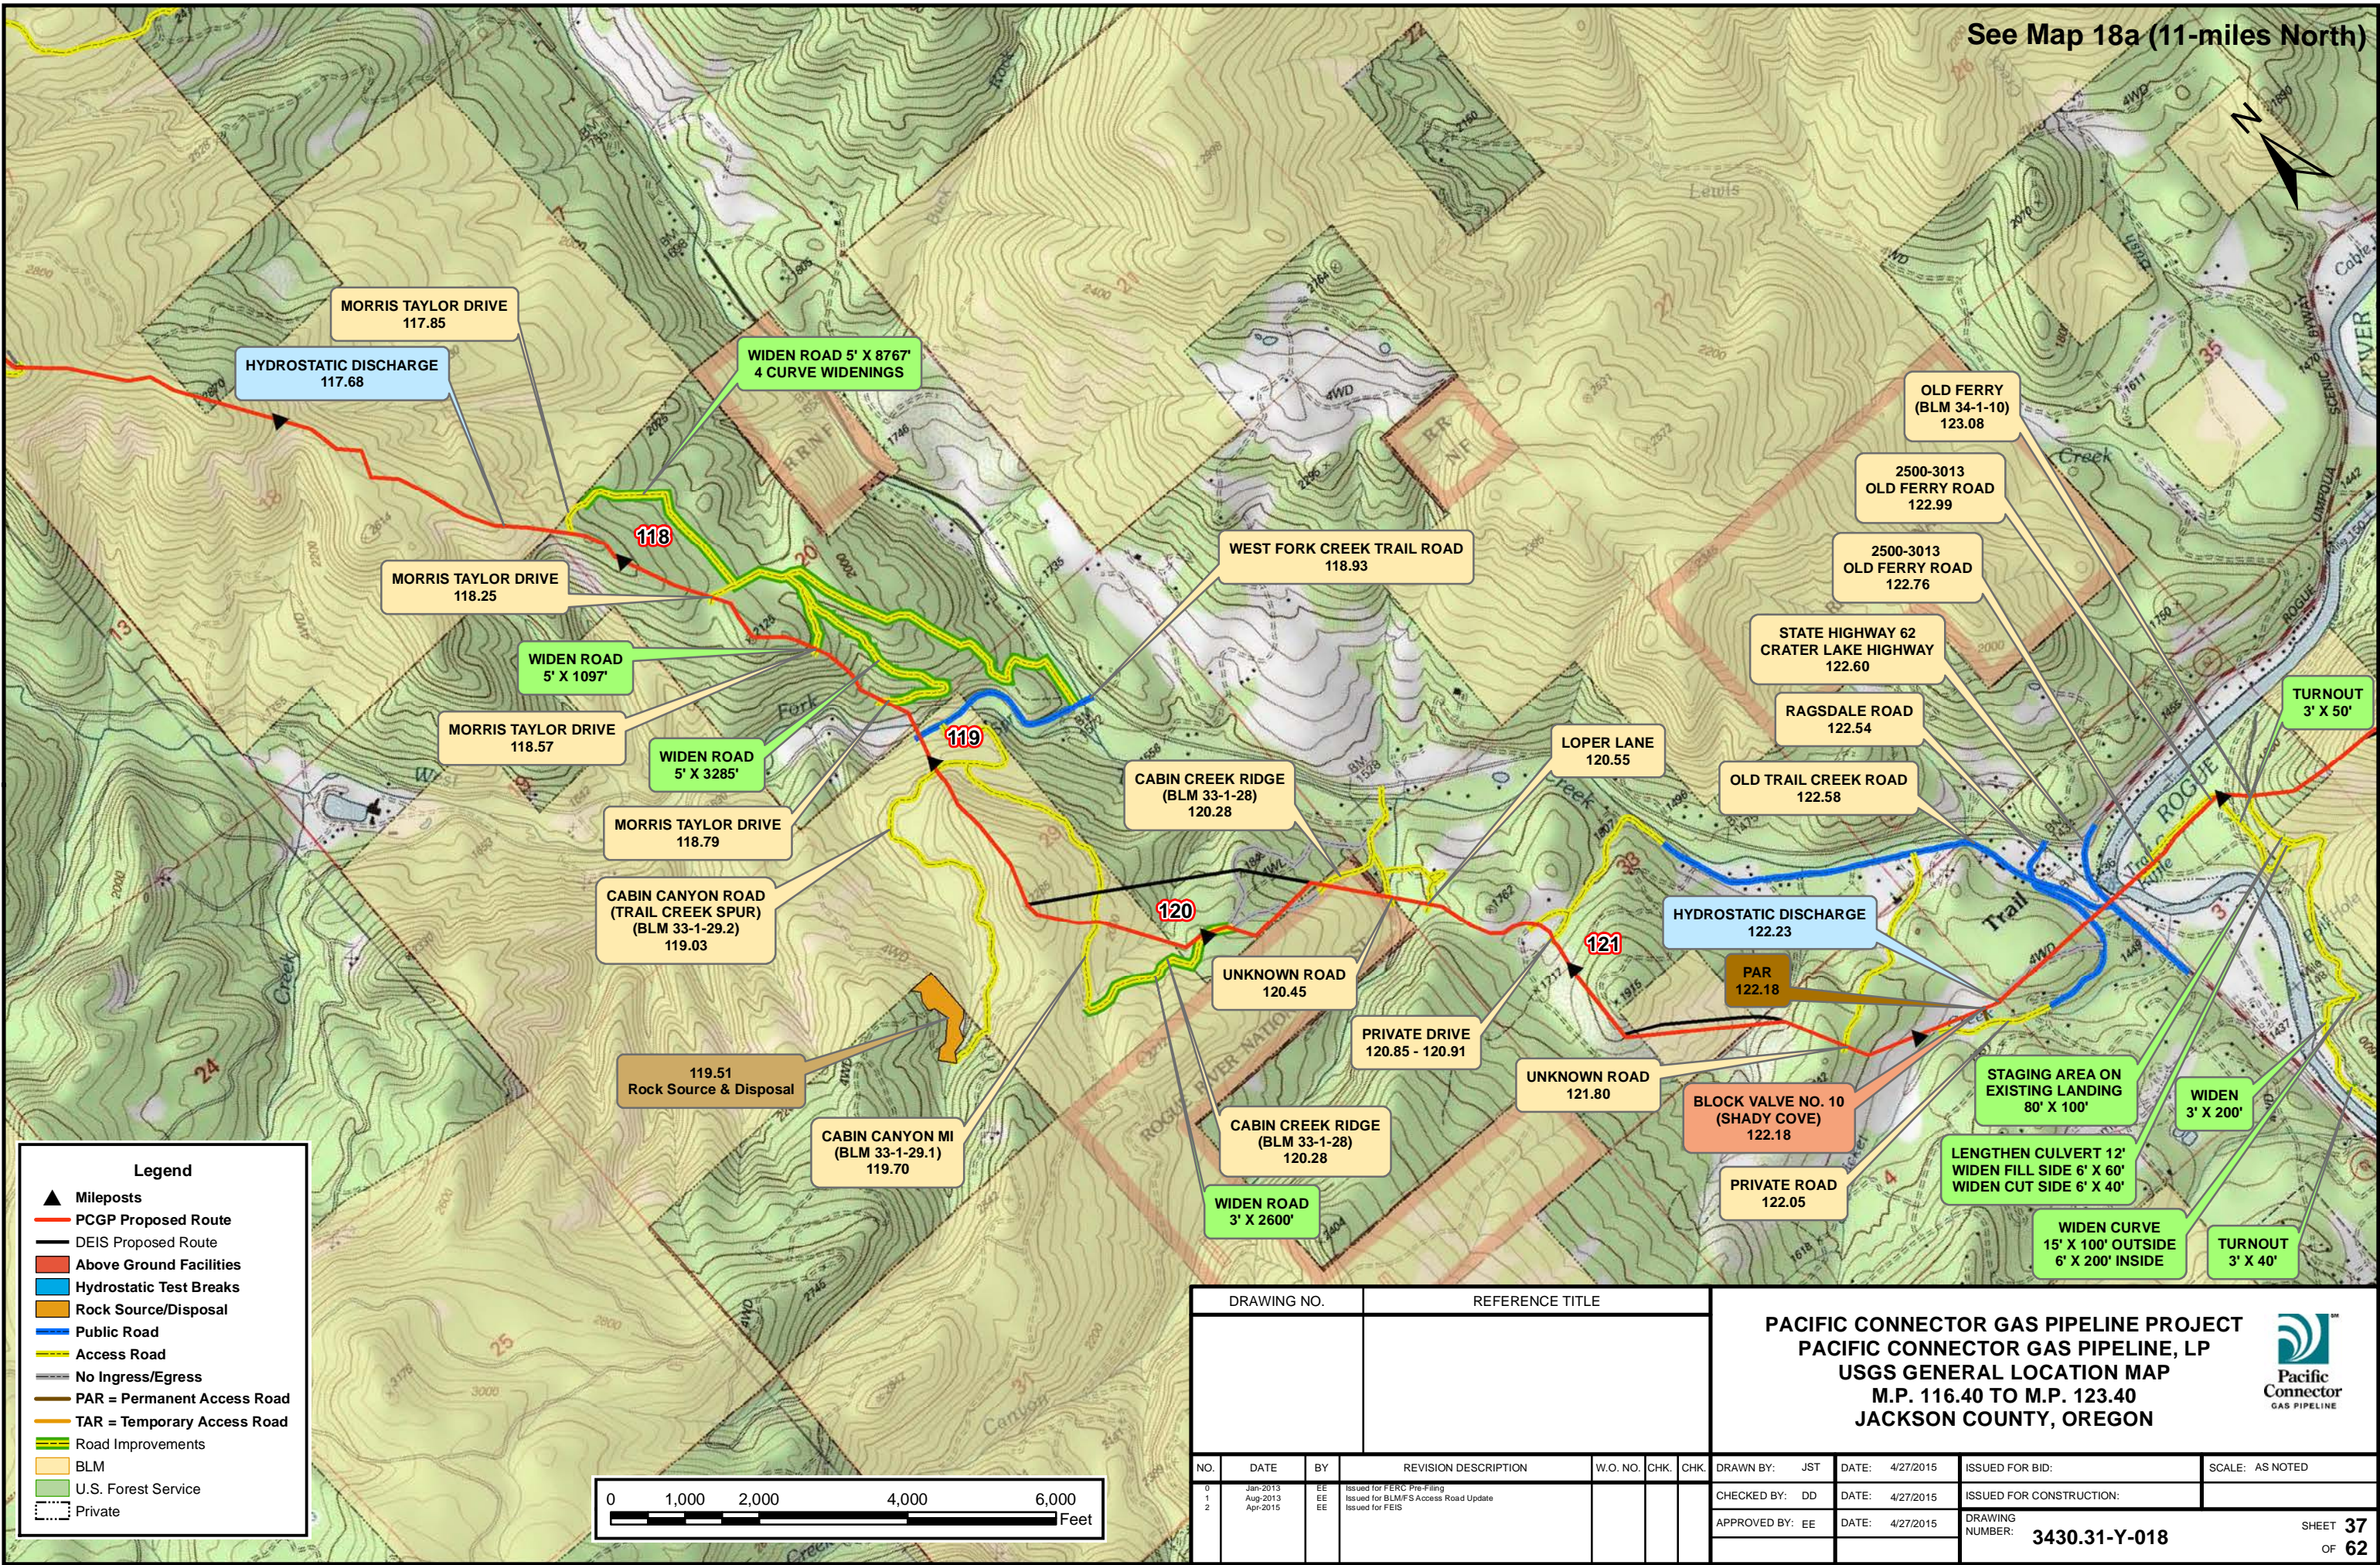


**Legend**


- Mileposts
- PCGP Proposed Route
- DEIS Proposed Route
- Above Ground Facilities
- Hydrostatic Test Breaks
- Rock Source/Disposal
- Public Road
- Access Road
- No Ingress/Egress
- PAR = Permanent Access Road
- TAR = Temporary Access Road
- Road Improvements
- BLM
- U.S. Forest Service
- Private

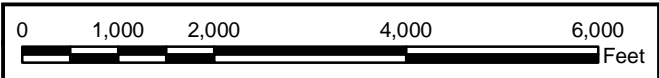


DRAWING NO.			REFERENCE TITLE				<div>PACIFIC CONNECTOR GAS PIPELINE PROJECT PACIFIC CONNECTOR GAS PIPELINE, LP USGS GENERAL LOCATION MAP M.P. 116.40 TO M.P. 123.40 JACKSON COUNTY, OREGON</div> <div></div>						
NO.	DATE	BY	REVISION DESCRIPTION	W.O. NO.	CHK.	CHK.	DRAWN BY:	JST	DATE:	4/27/2015	ISSUED FOR BID:	SCALE:	AS NOTED
0	Jan-2013	EE	Issued for FERC Pre-Filing										
1	Aug-2013	EE	Issued for BLM/FIS Access Road Update										
2	Apr-2015	EE	Issued for FEIS										
							CHECKED BY:	DD	DATE:	4/27/2015	ISSUED FOR CONSTRUCTION:		
							APPROVED BY:	EE	DATE:	4/27/2015	DRAWING NUMBER:	3430.31-Y-018	
											SHEET 37 OF 62		



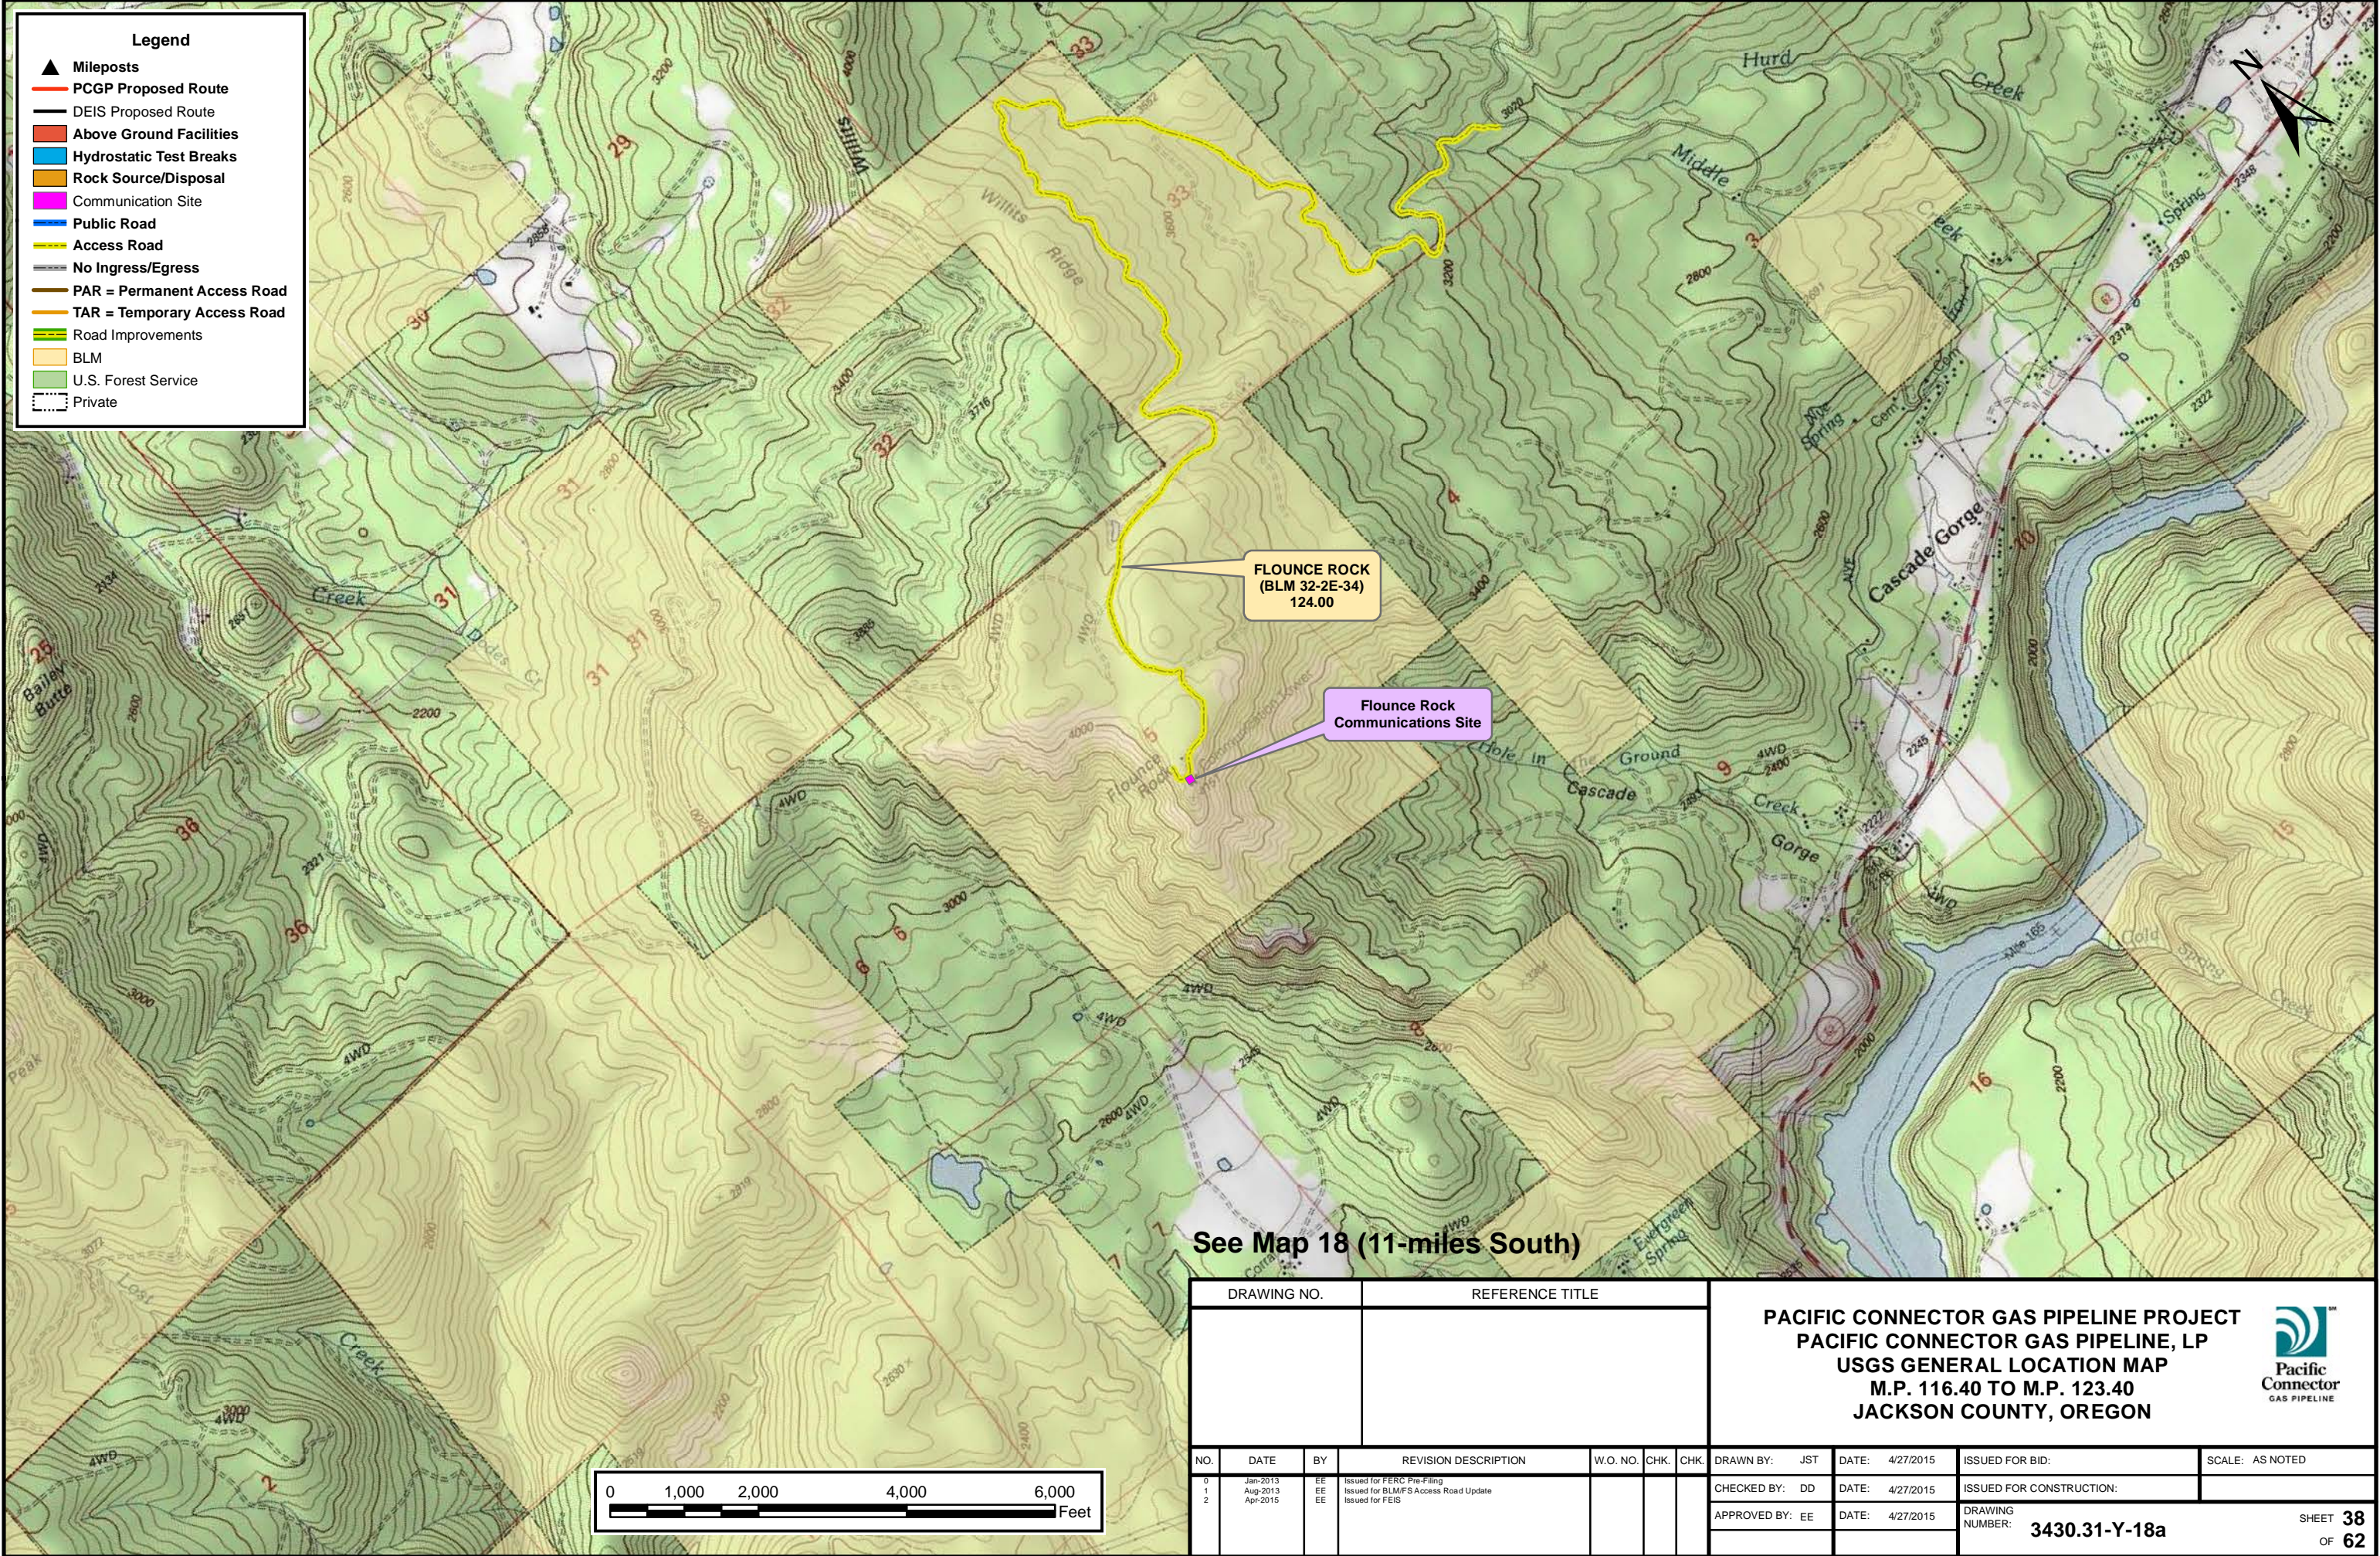


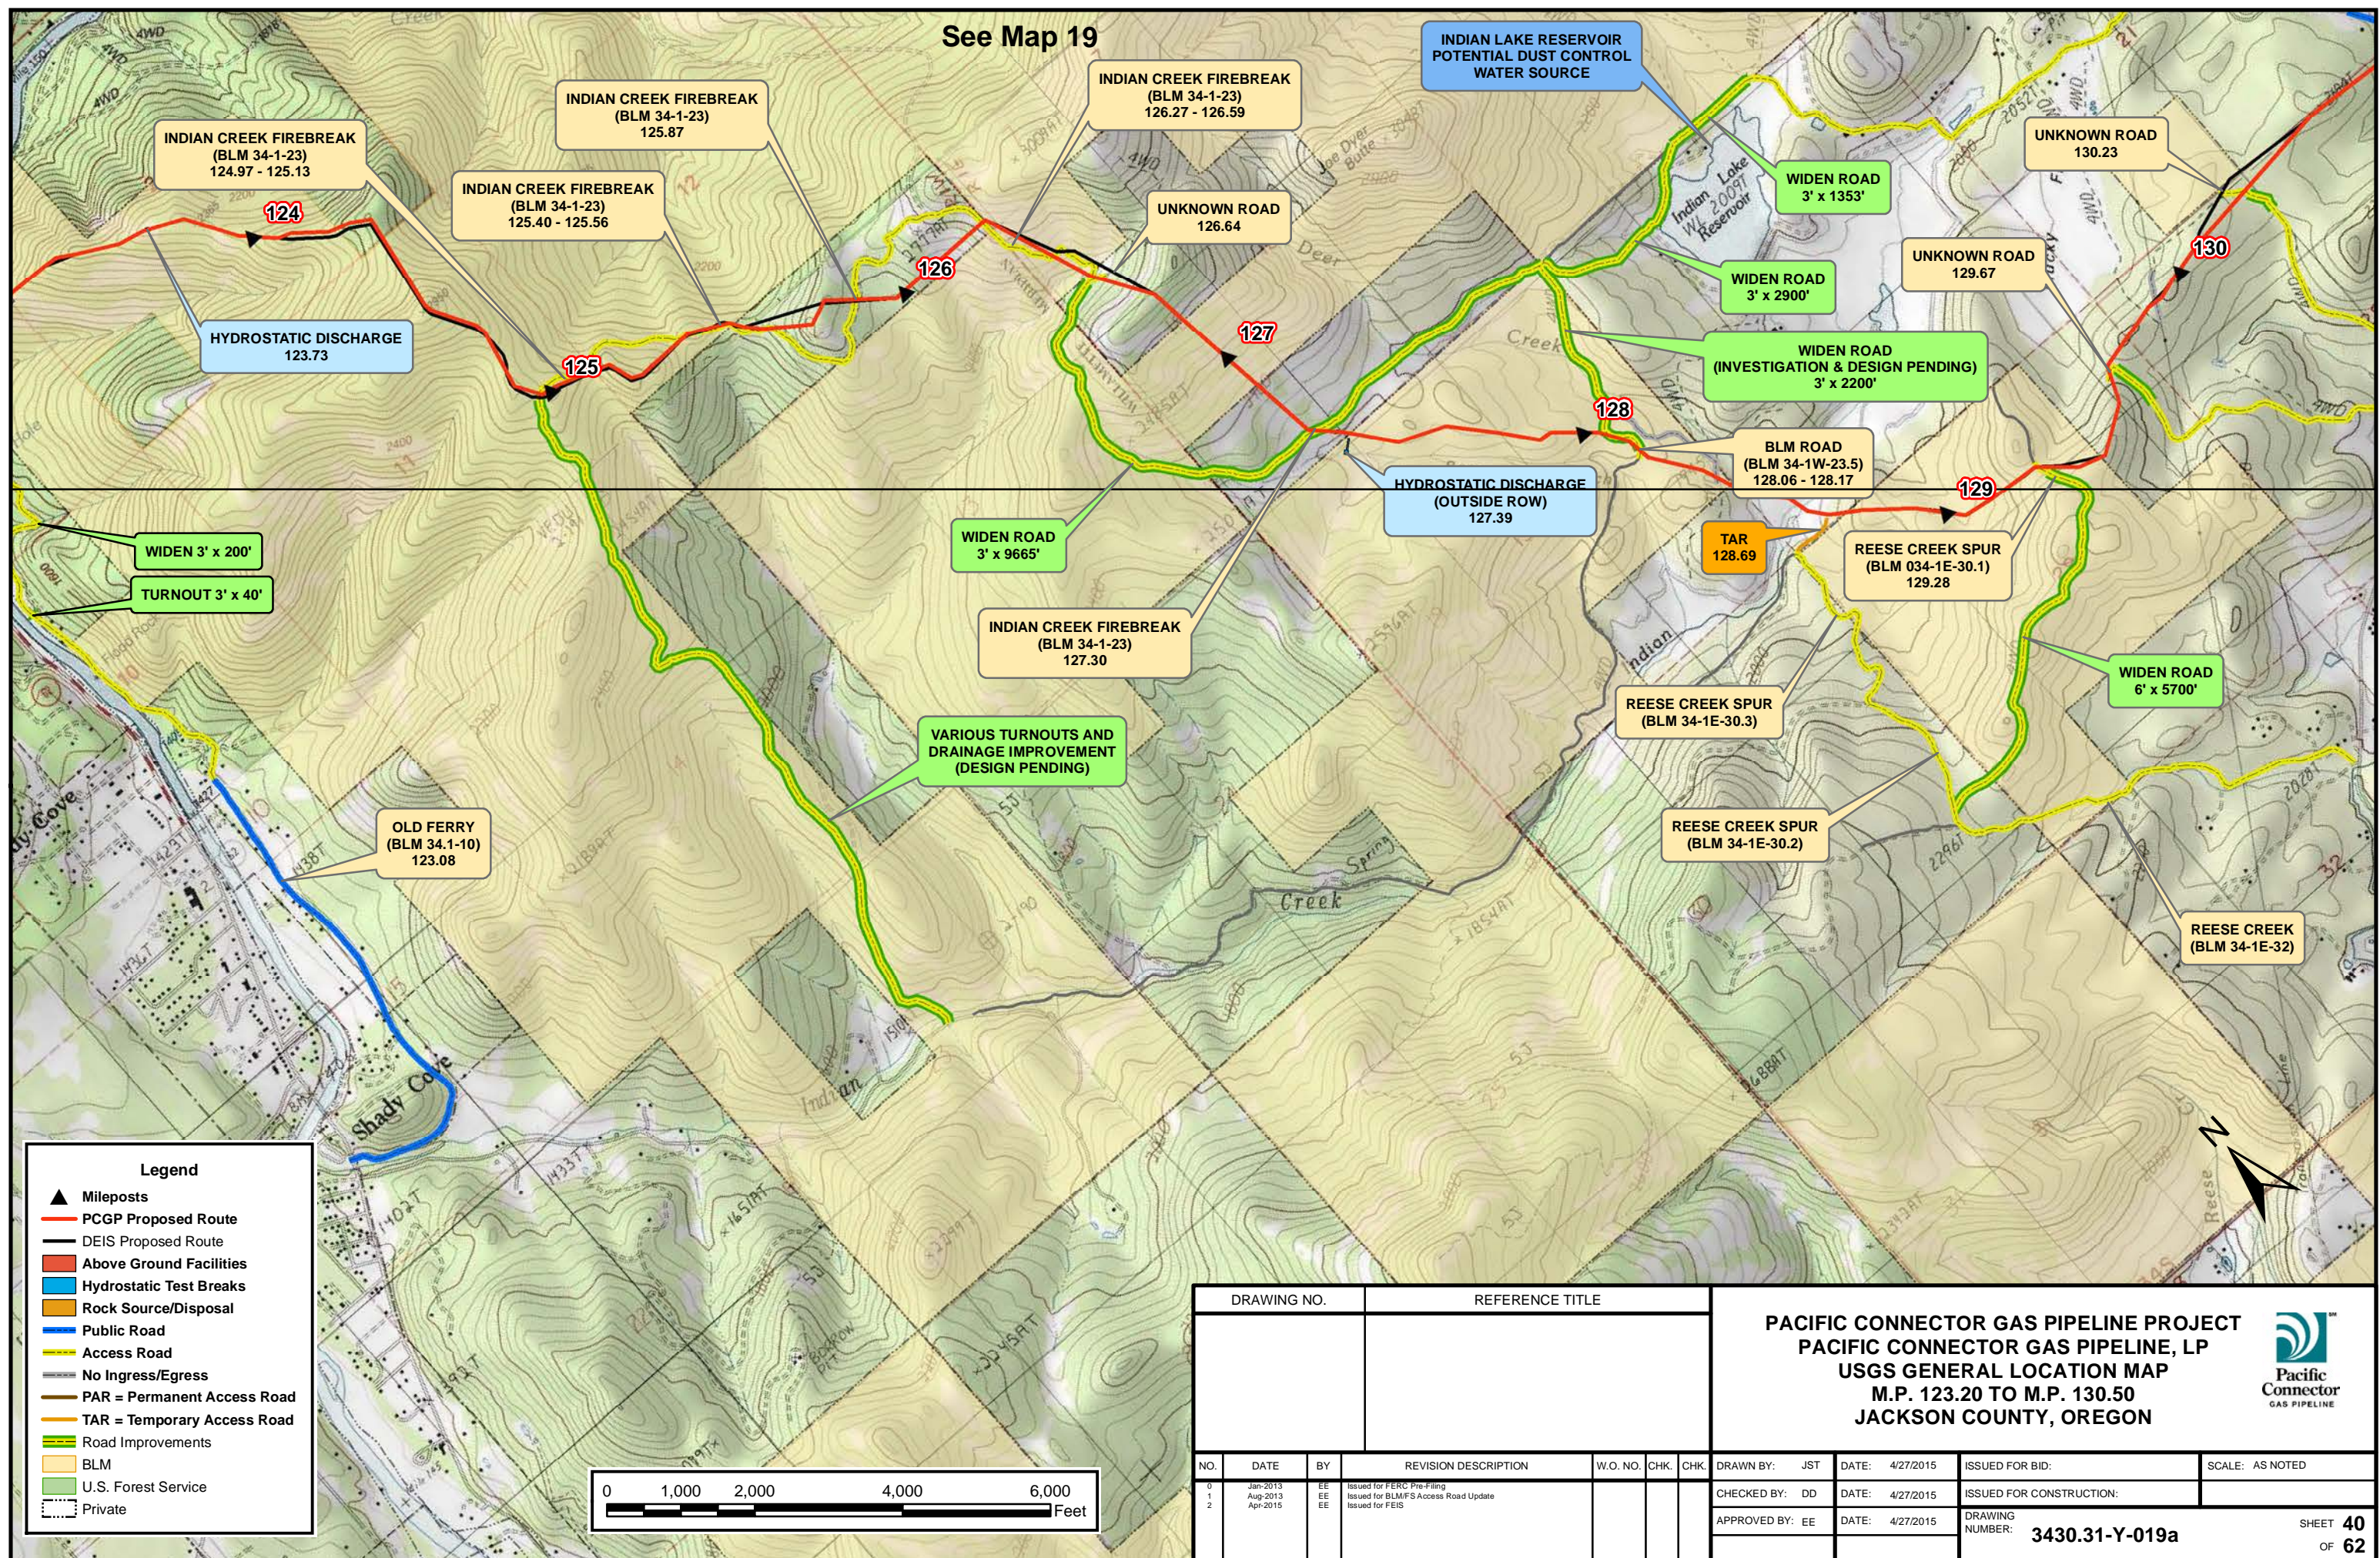
DRAWING NO.		REFERENCE TITLE					PACIFIC CONNECTOR GAS PIPELINE PROJECT PACIFIC CONNECTOR GAS PIPELINE, LP USGS GENERAL LOCATION MAP M.P. 116.40 TO M.P. 123.40 JACKSON COUNTY, OREGON					
NO.	DATE	BY	REVISION DESCRIPTION	W.O. NO.	CHK.	CHK.	DRAWN BY:	JST	DATE:	4/27/2015	ISSUED FOR BID:	SCALE: AS NOTED
0	Jan-2013	EE	Issued for FERC Pre-Filing				CHECKED BY:	DD	DATE:	4/27/2015	ISSUED FOR CONSTRUCTION:	
1	Aug-2013	EE	Issued for BLMFS Access Road Update				APPROVED BY:	EE	DATE:	4/27/2015	DRAWING NUMBER:	
2	Apr-2015	EE	Issued for FEIS								3430.31-Y-18a	SHEET 38 OF 62



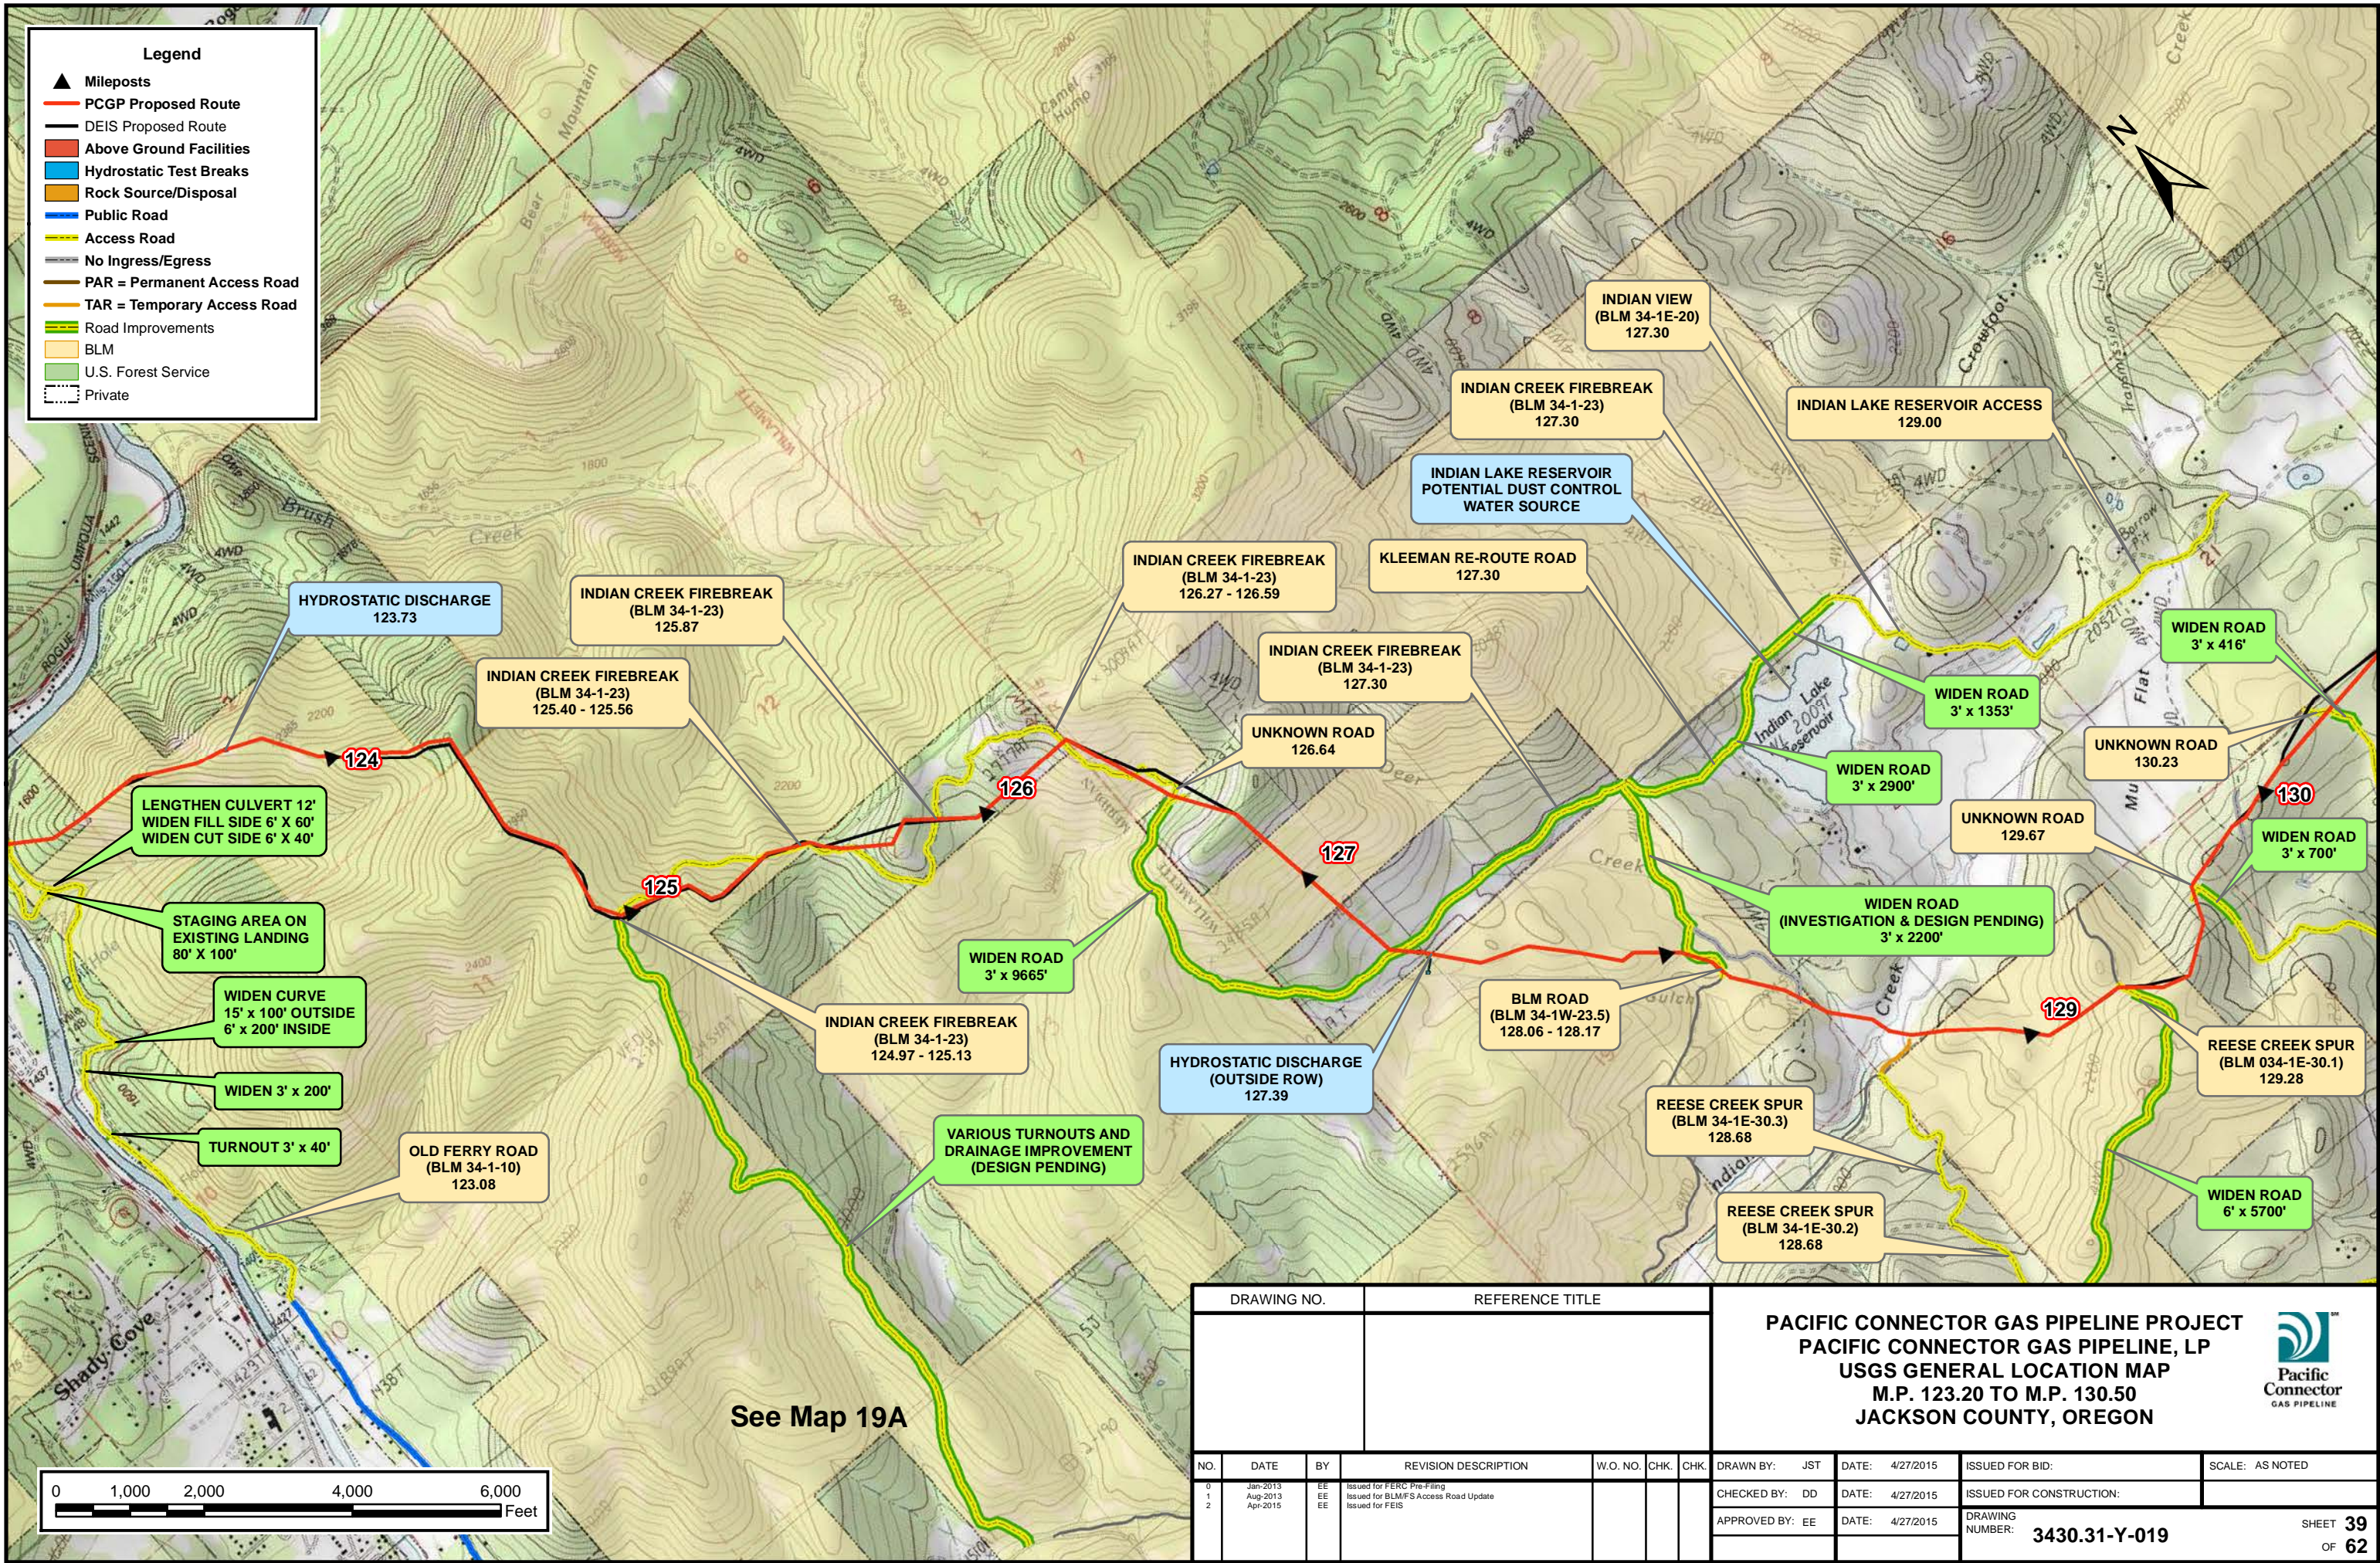


DRAWING NO.		REFERENCE TITLE					PACIFIC CONNECTOR GAS PIPELINE PROJECT PACIFIC CONNECTOR GAS PIPELINE, LP USGS GENERAL LOCATION MAP M.P. 123.20 TO M.P. 130.50 JACKSON COUNTY, OREGON					
NO.	DATE	BY	REVISION DESCRIPTION	W.O. NO.	CHK.	CHK.	DRAWN BY:	JST	DATE:	4/27/2015	ISSUED FOR BID:	SCALE: AS NOTED
0	Jan-2013	EE	Issued for FERC Pre-Filing				CHECKED BY:	DD	DATE:	4/27/2015	ISSUED FOR CONSTRUCTION:	
1	Aug-2013	EE	Issued for BLM/FIS Access Road Update				APPROVED BY:	EE	DATE:	4/27/2015	DRAWING NUMBER:	
2	Apr-2015	EE	Issued for FEIS								3430.31-Y-019	SHEET 39 OF 62









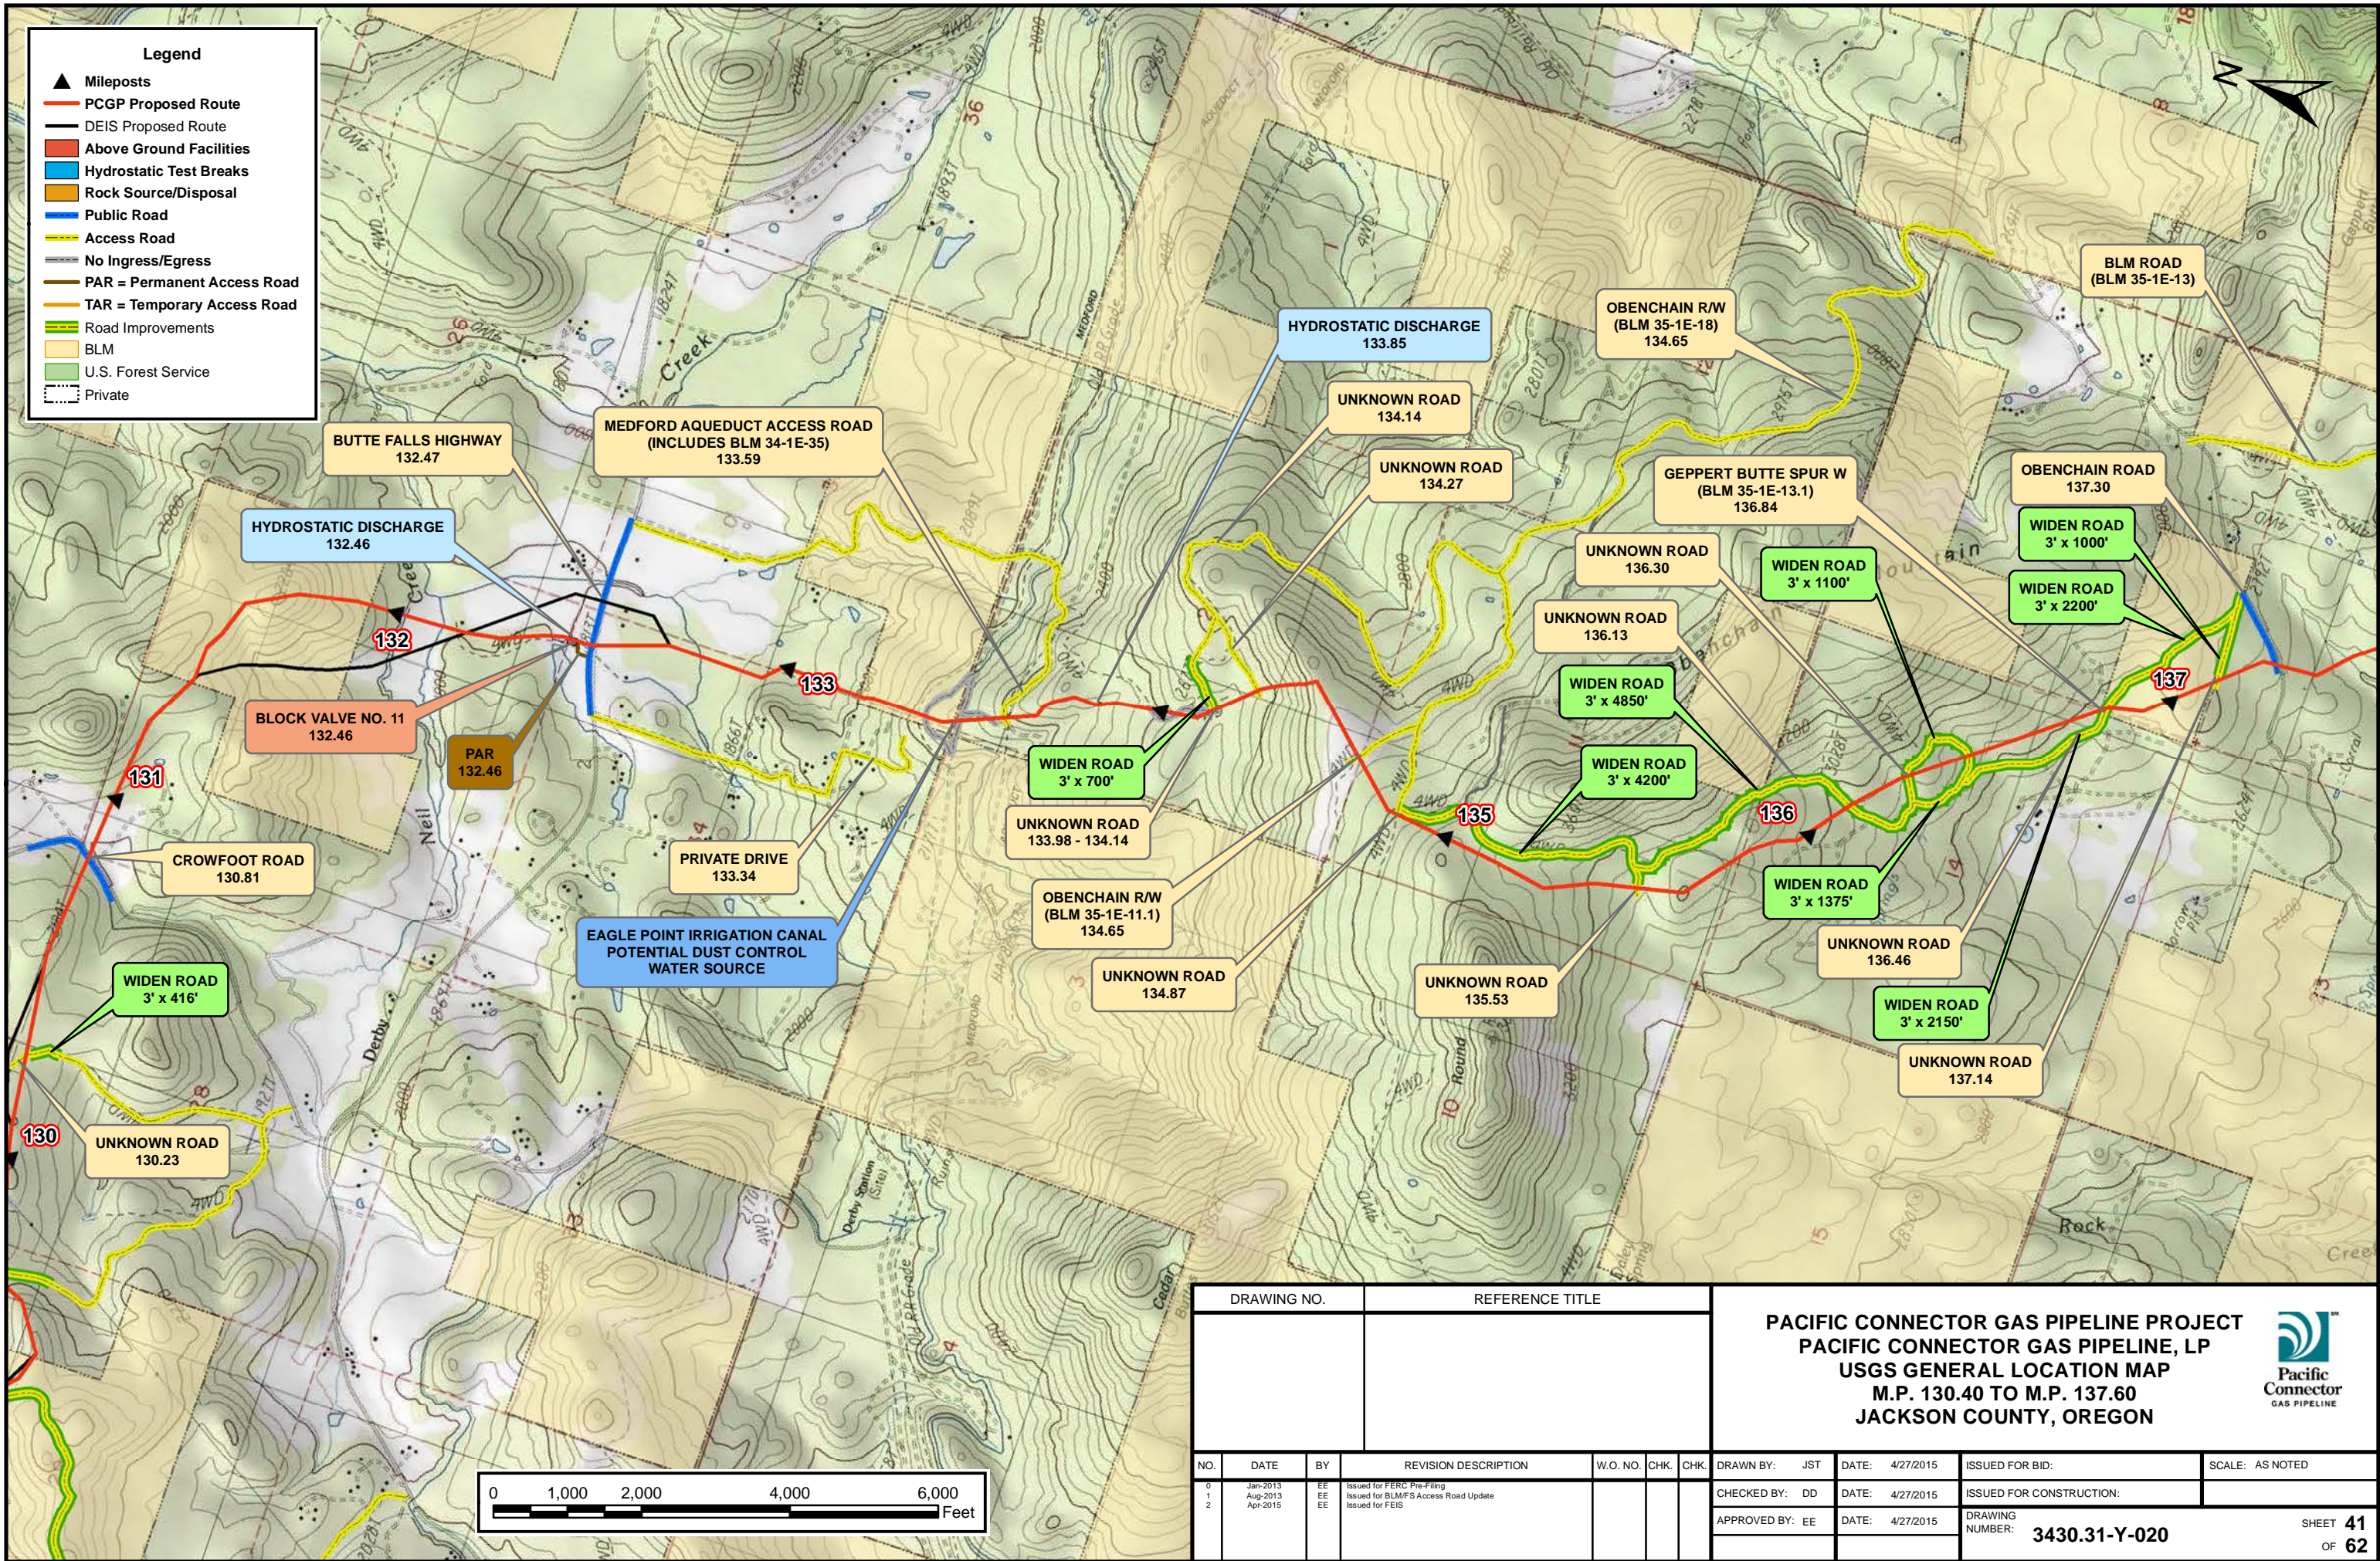



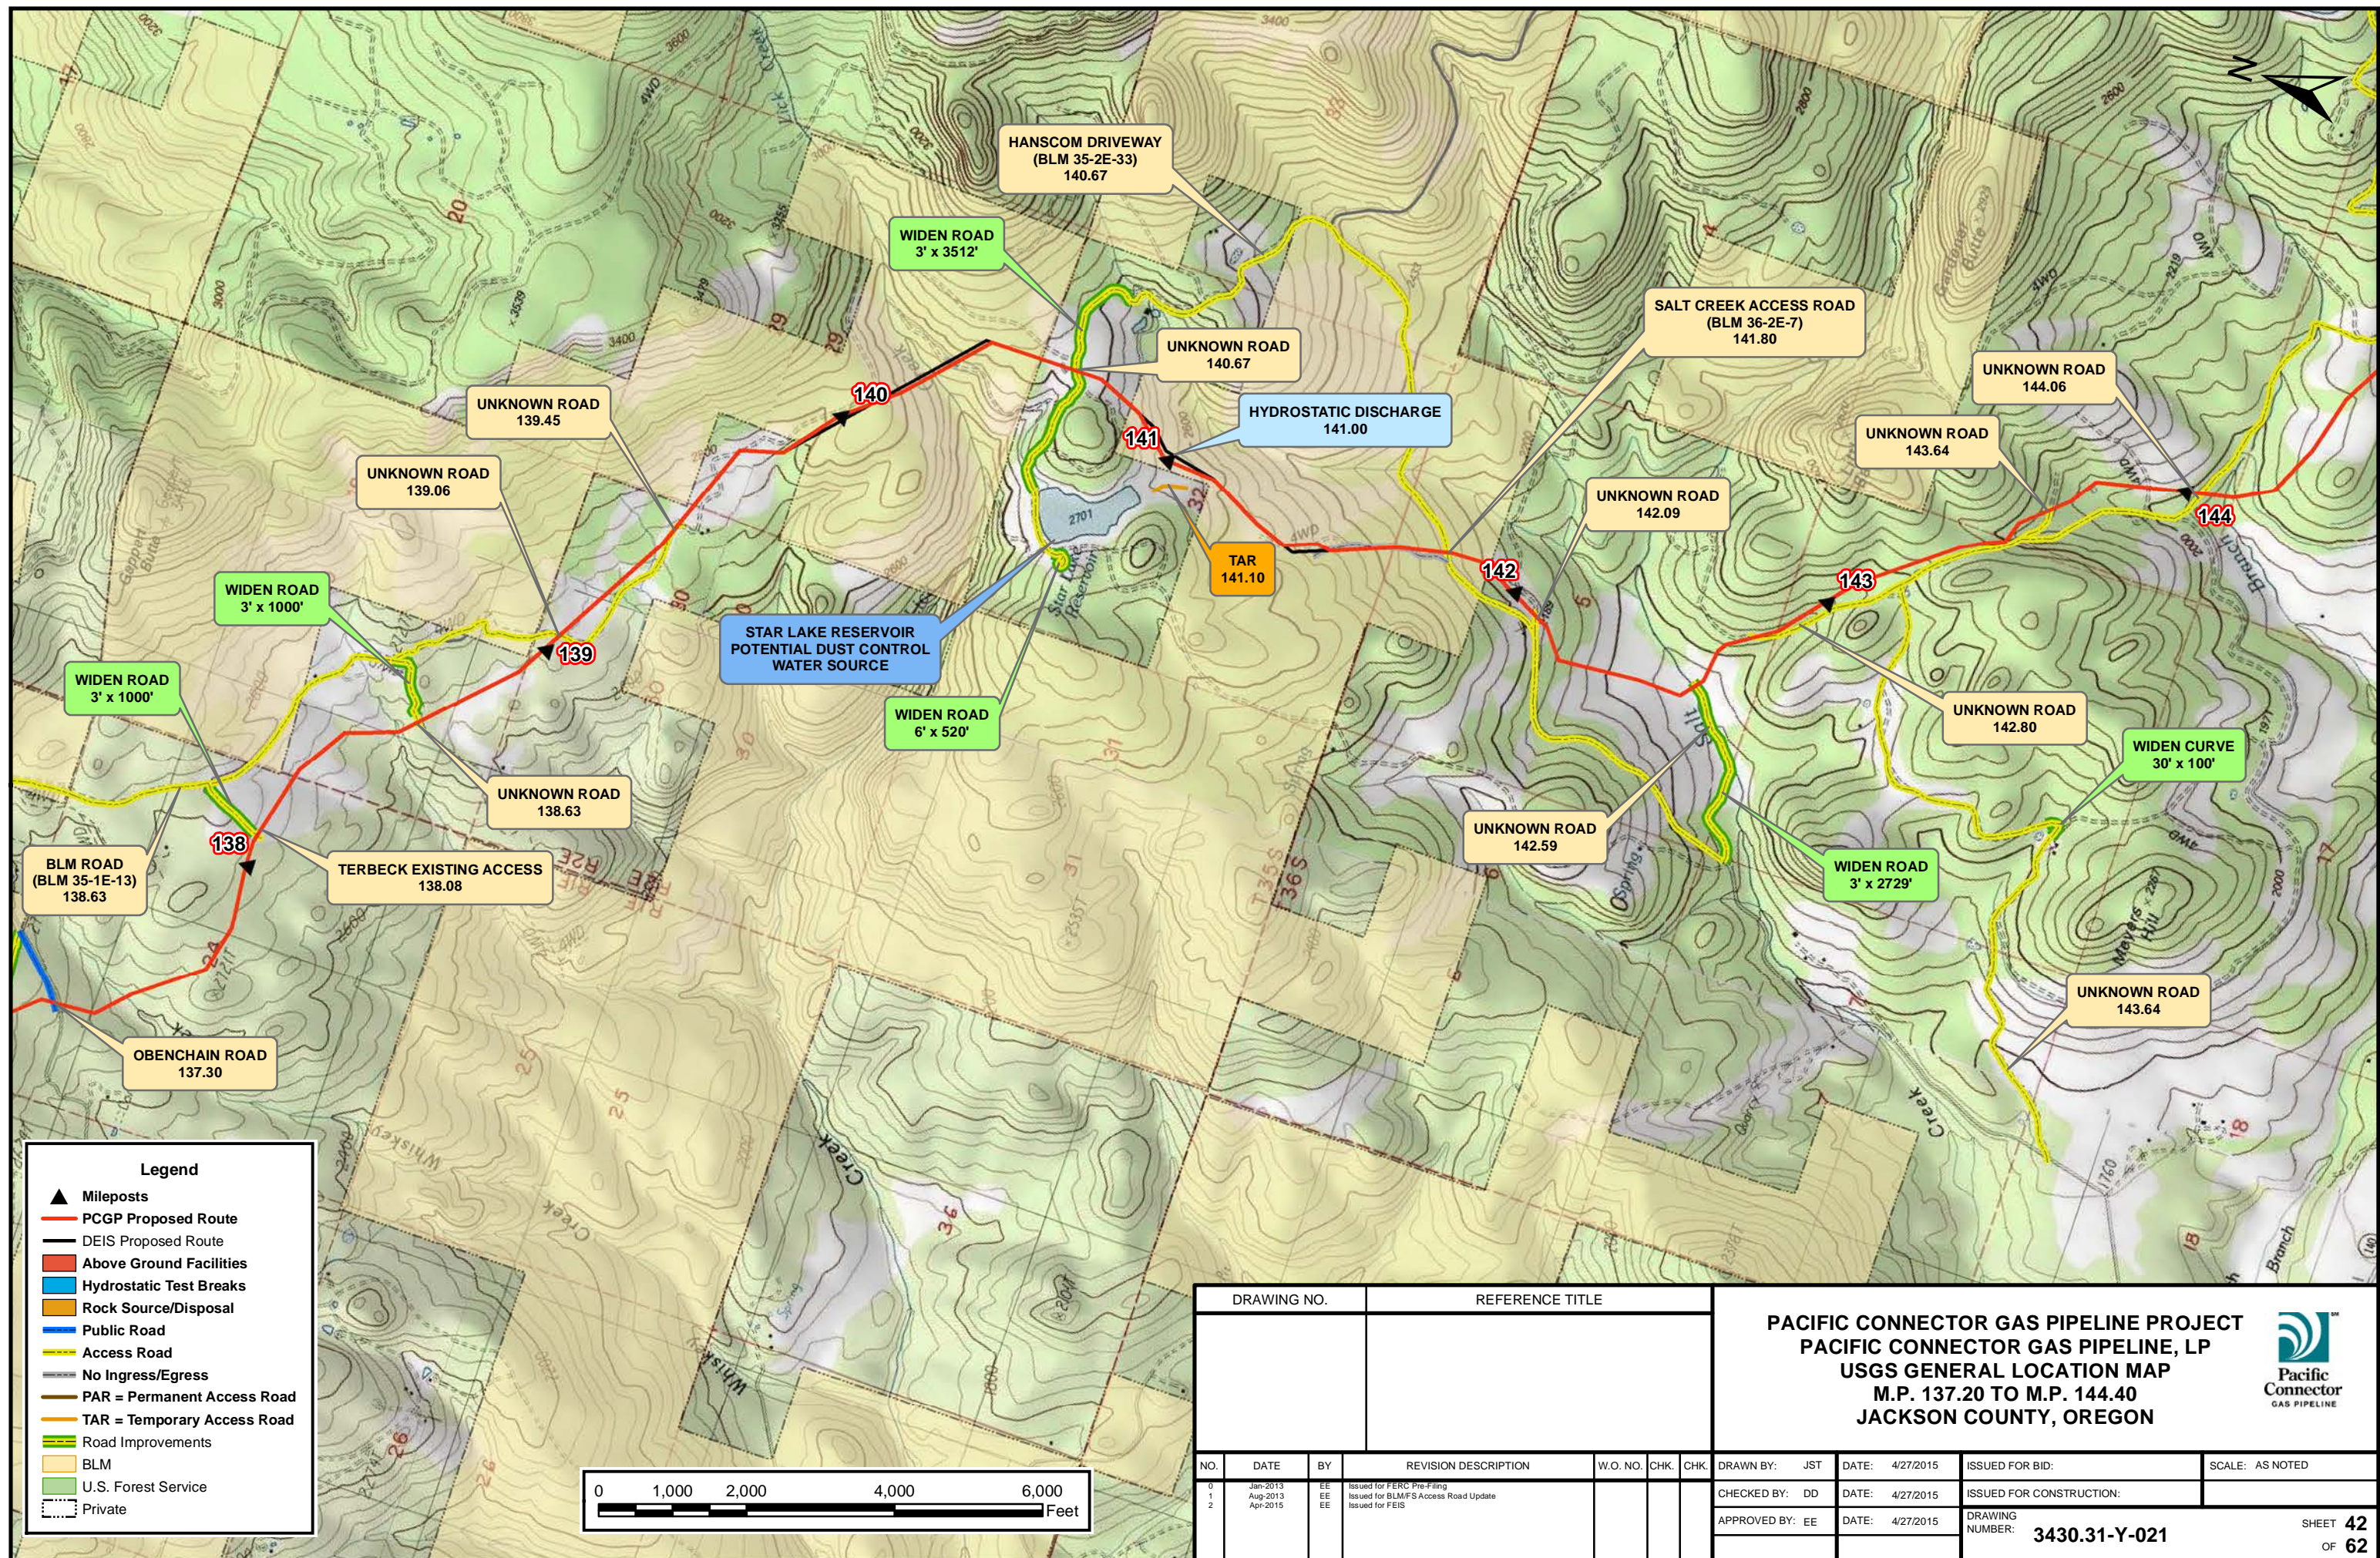




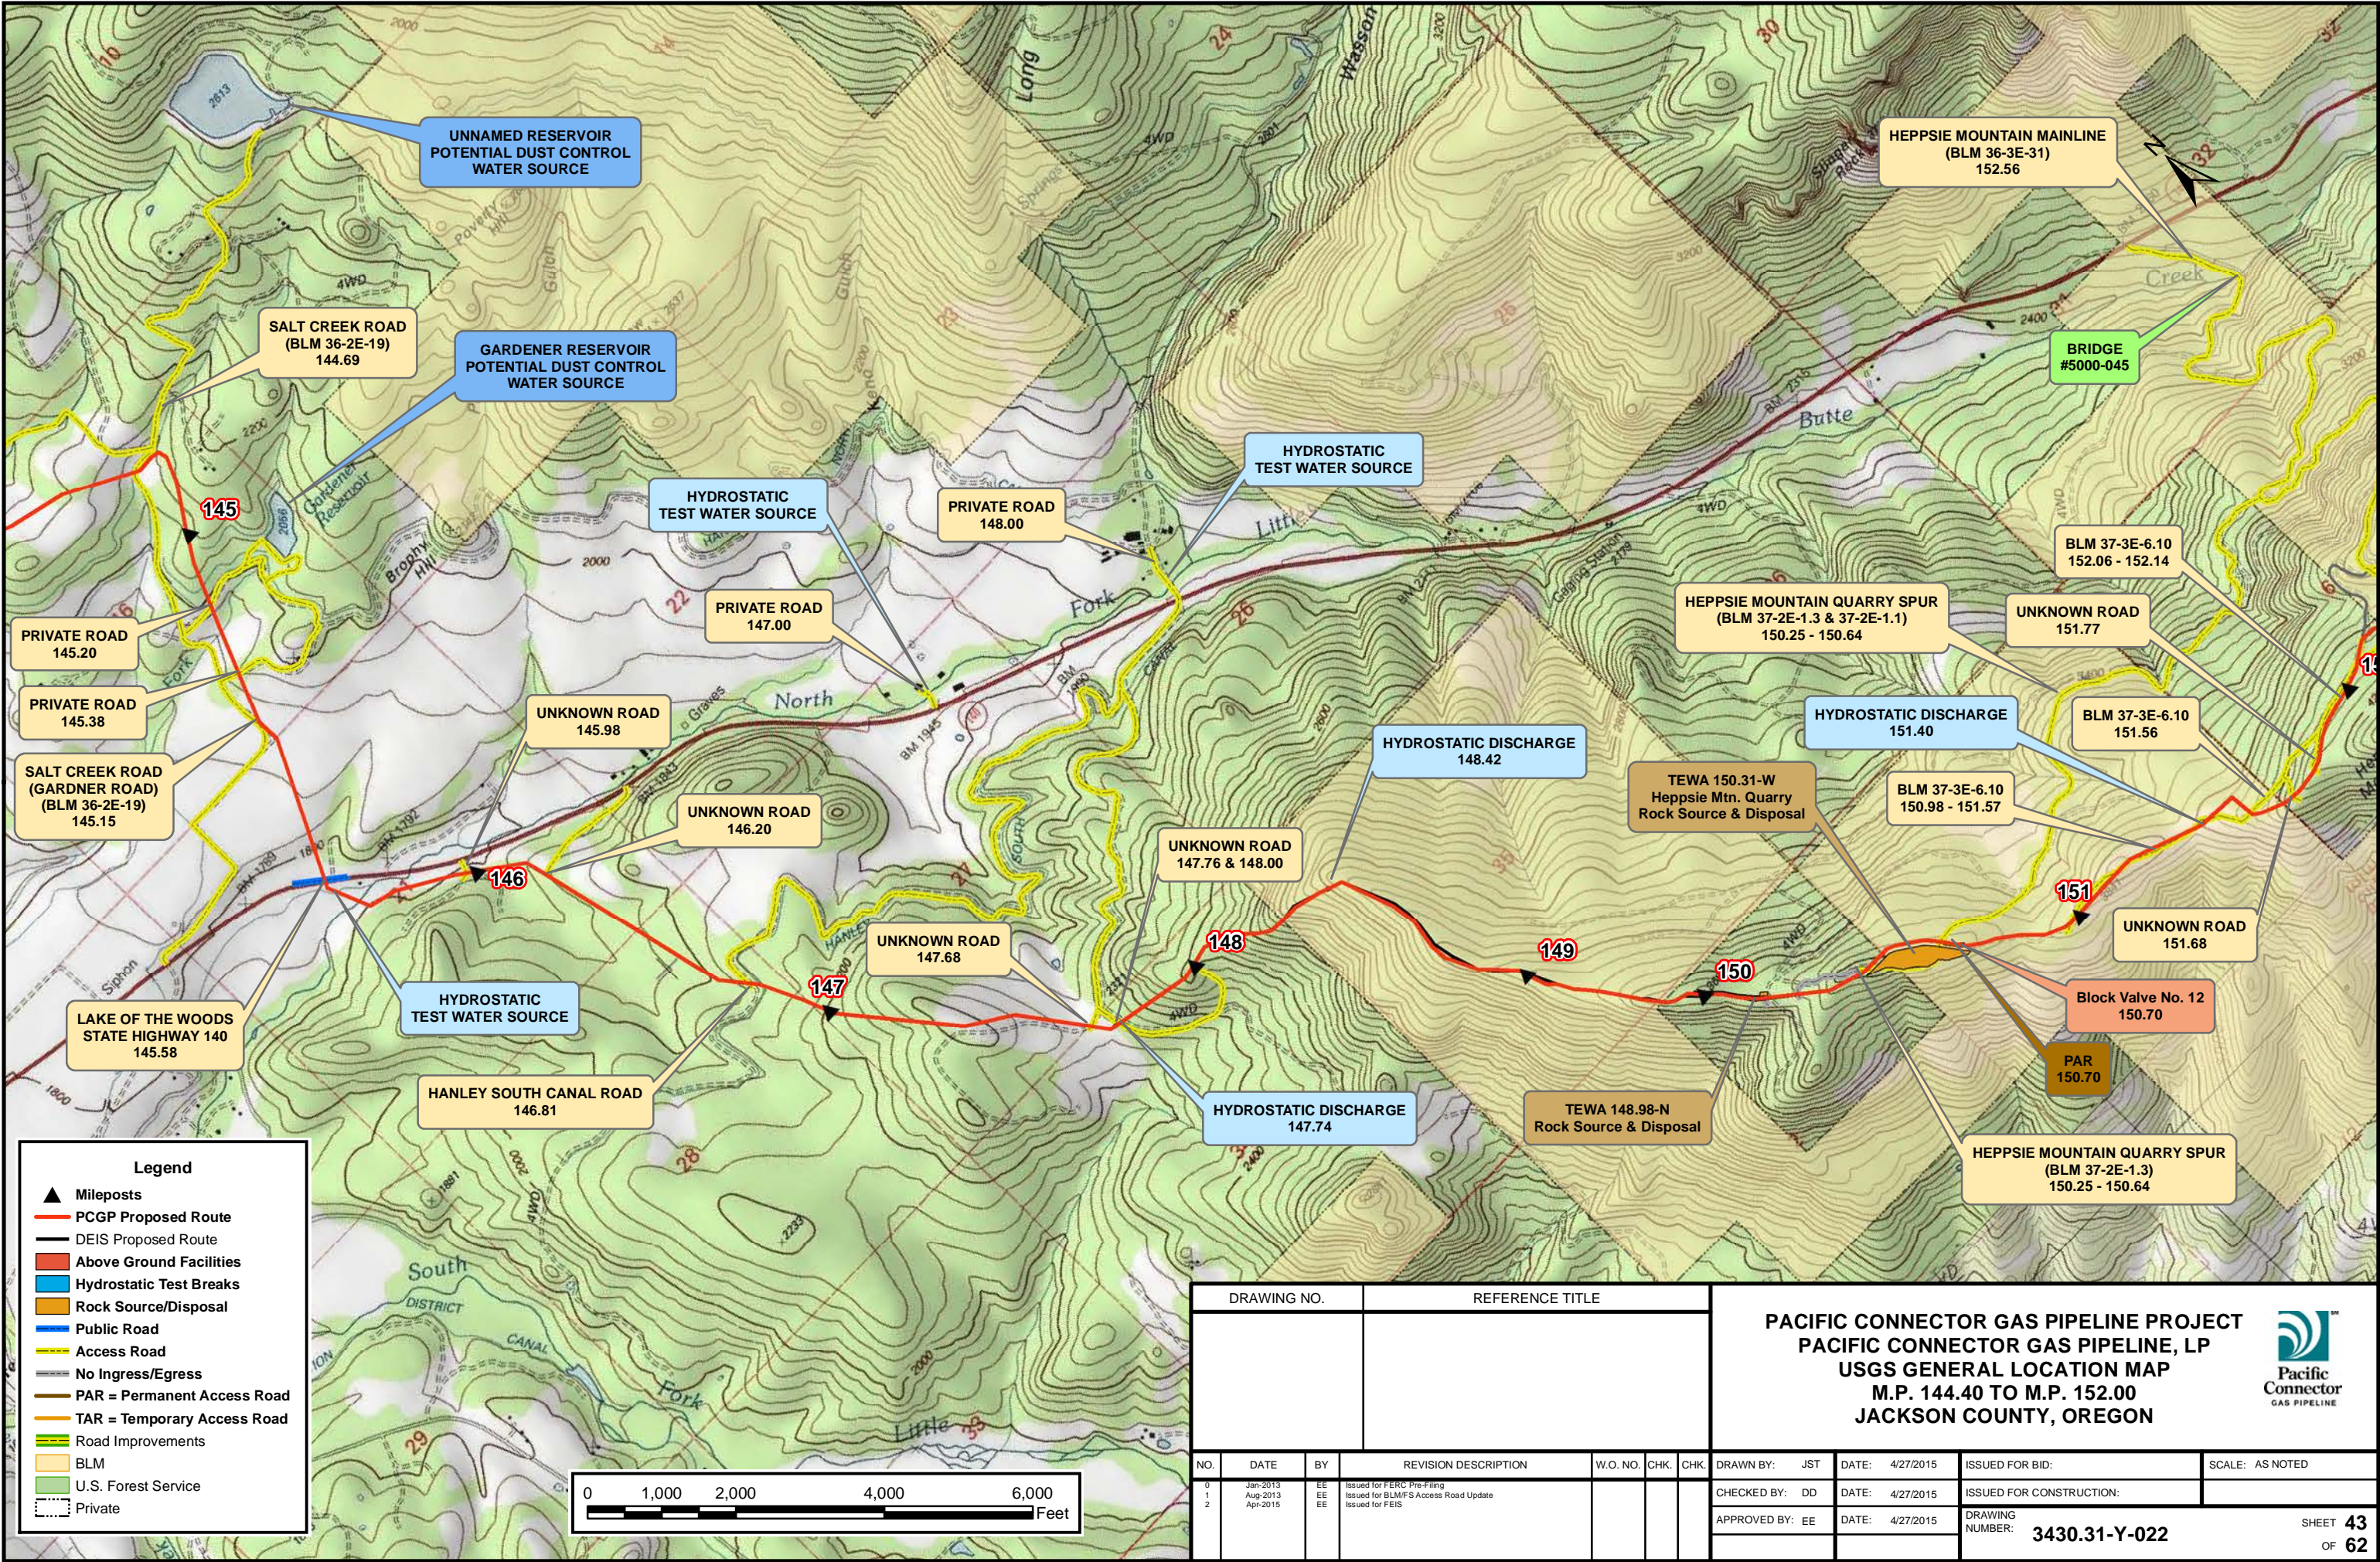


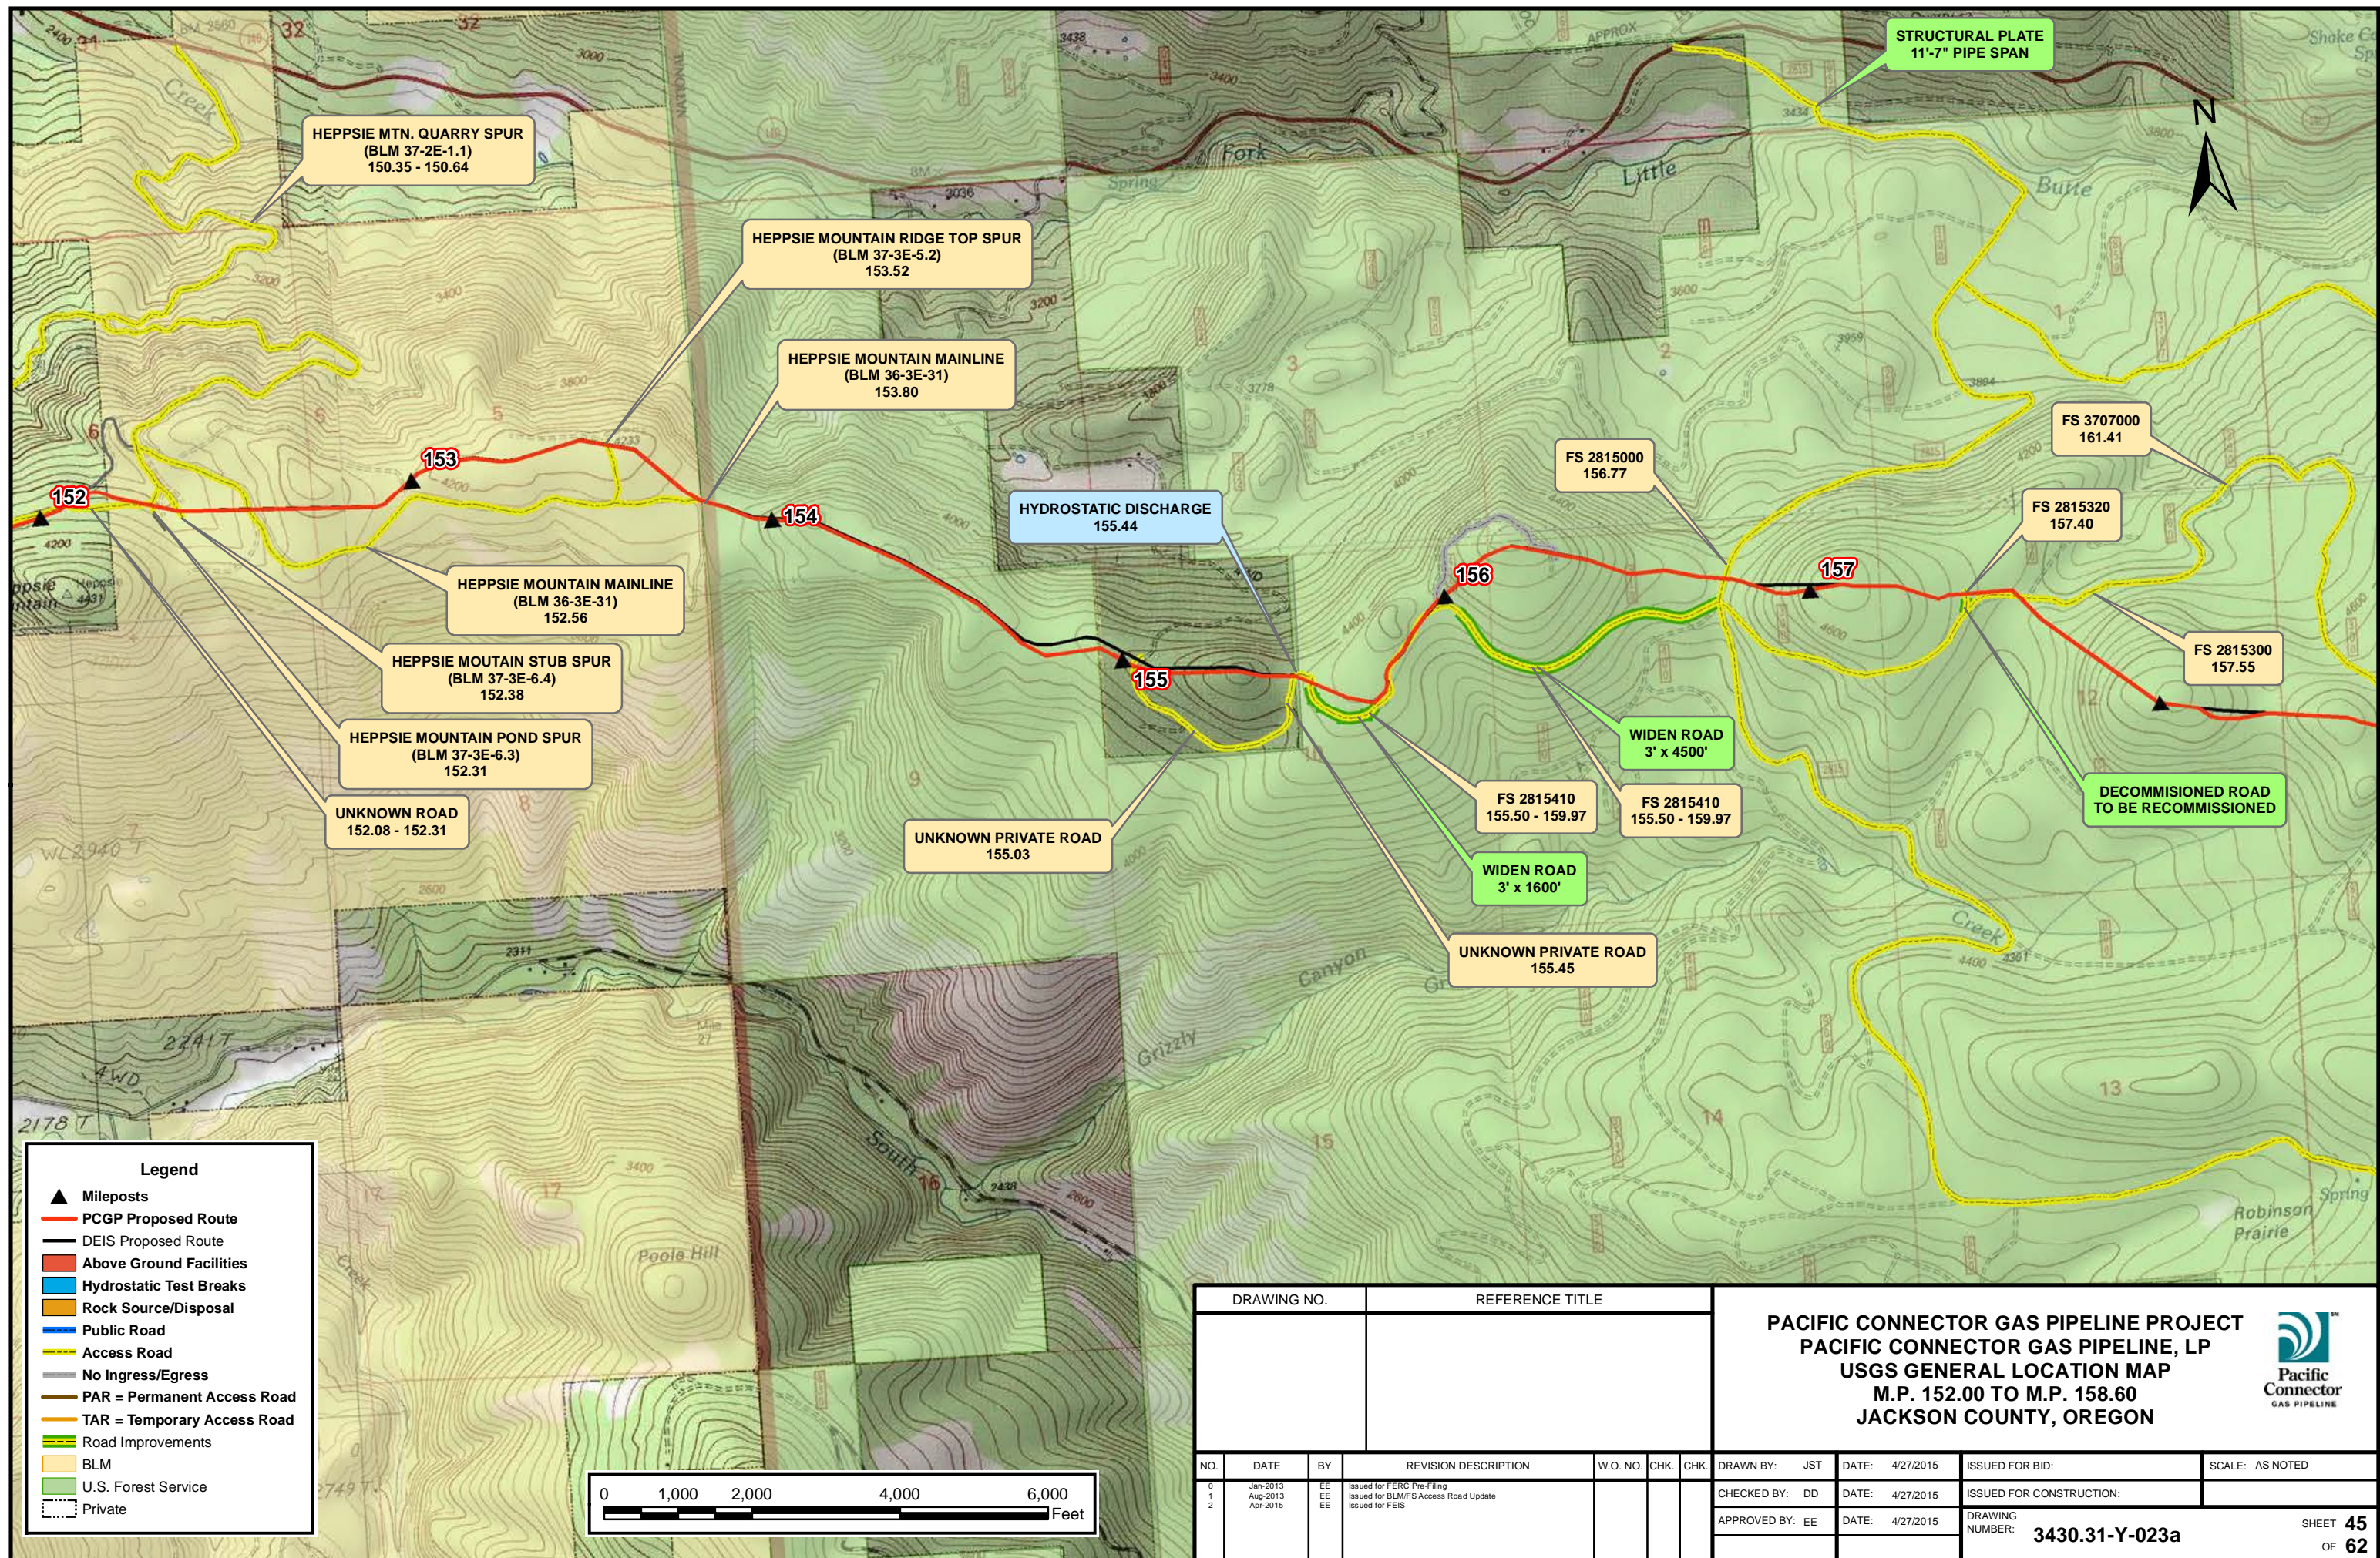
DRAWING NO.		REFERENCE TITLE				PACIFIC CONNECTOR GAS PIPELINE PROJECT PACIFIC CONNECTOR GAS PIPELINE, LP USGS GENERAL LOCATION MAP M.P. 144.40 TO M.P. 152.00 JACKSON COUNTY, OREGON								Pacific Connector GAS PIPELINE	
NO.	DATE	BY	REVISION DESCRIPTION	W.O. NO.	CHK.	CHK.	DRAWN BY:	JST	DATE:	4/27/2015	ISSUED FOR BID:	SCALE:	AS NOTED		
0	Jan-2013	EE	Issued for FERC Pre-Filing				CHECKED BY:	DD	DATE:	4/27/2015	ISSUED FOR CONSTRUCTION:				
1	Aug-2013	EE	Issued for BLM/FS Access Road Update				APPROVED BY:	EE	DATE:	4/27/2015	DRAWING NUMBER:	3430.31-Y-022			
2	Apr-2015	EE	Issued for FEIS											SHEET 43 OF 62	



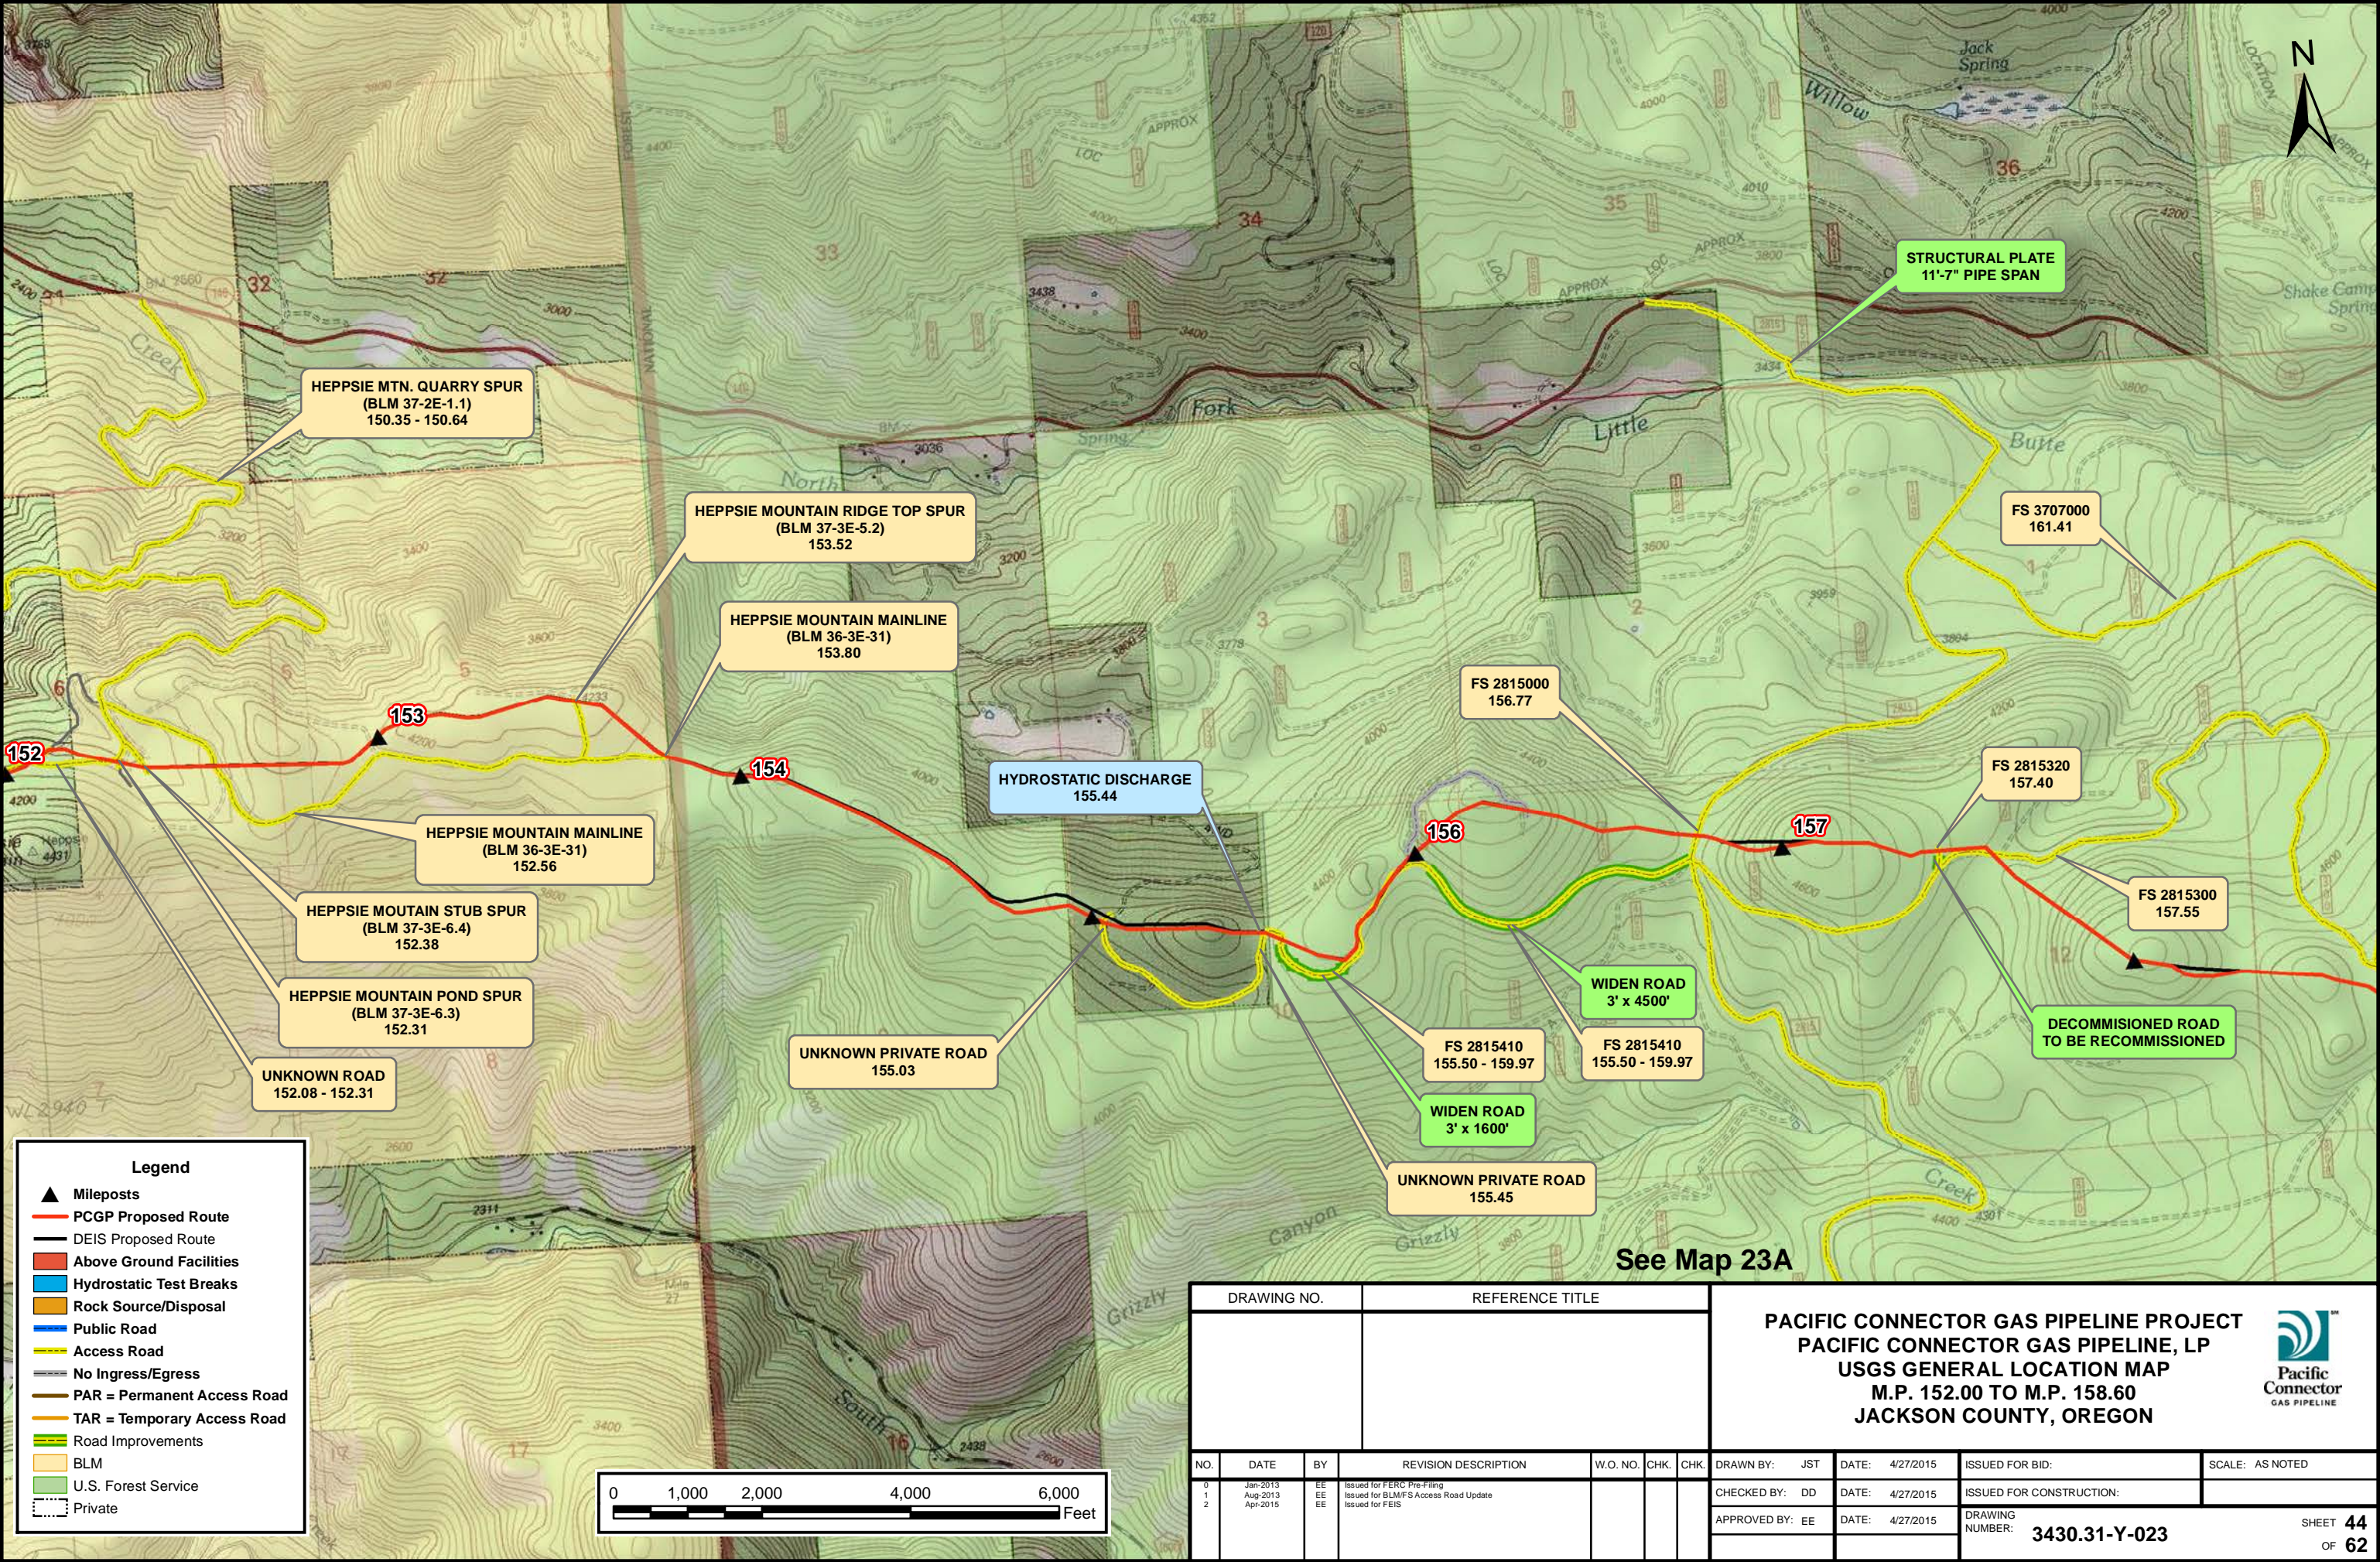


DRAWING NO.		REFERENCE TITLE					PACIFIC CONNECTOR GAS PIPELINE PROJECT PACIFIC CONNECTOR GAS PIPELINE, LP USGS GENERAL LOCATION MAP M.P. 152.00 TO M.P. 158.60 JACKSON COUNTY, OREGON					
NO.	DATE	BY	REVISION DESCRIPTION	W.O. NO.	CHK.	CHK.	DRAWN BY:	JST	DATE:	4/27/2015	ISSUED FOR BID:	SCALE: AS NOTED
0	Jan-2013	EE	Issued for FERC Pre-Filing				CHECKED BY:	DD	DATE:	4/27/2015	ISSUED FOR CONSTRUCTION:	
1	Aug-2013	EE	Issued for BLM/FWS Access Road Update				APPROVED BY:	EE	DATE:	4/27/2015	DRAWING NUMBER:	
2	Apr-2015	EE	Issued for FEIS								3430.31-Y-023	SHEET 44 OF 62








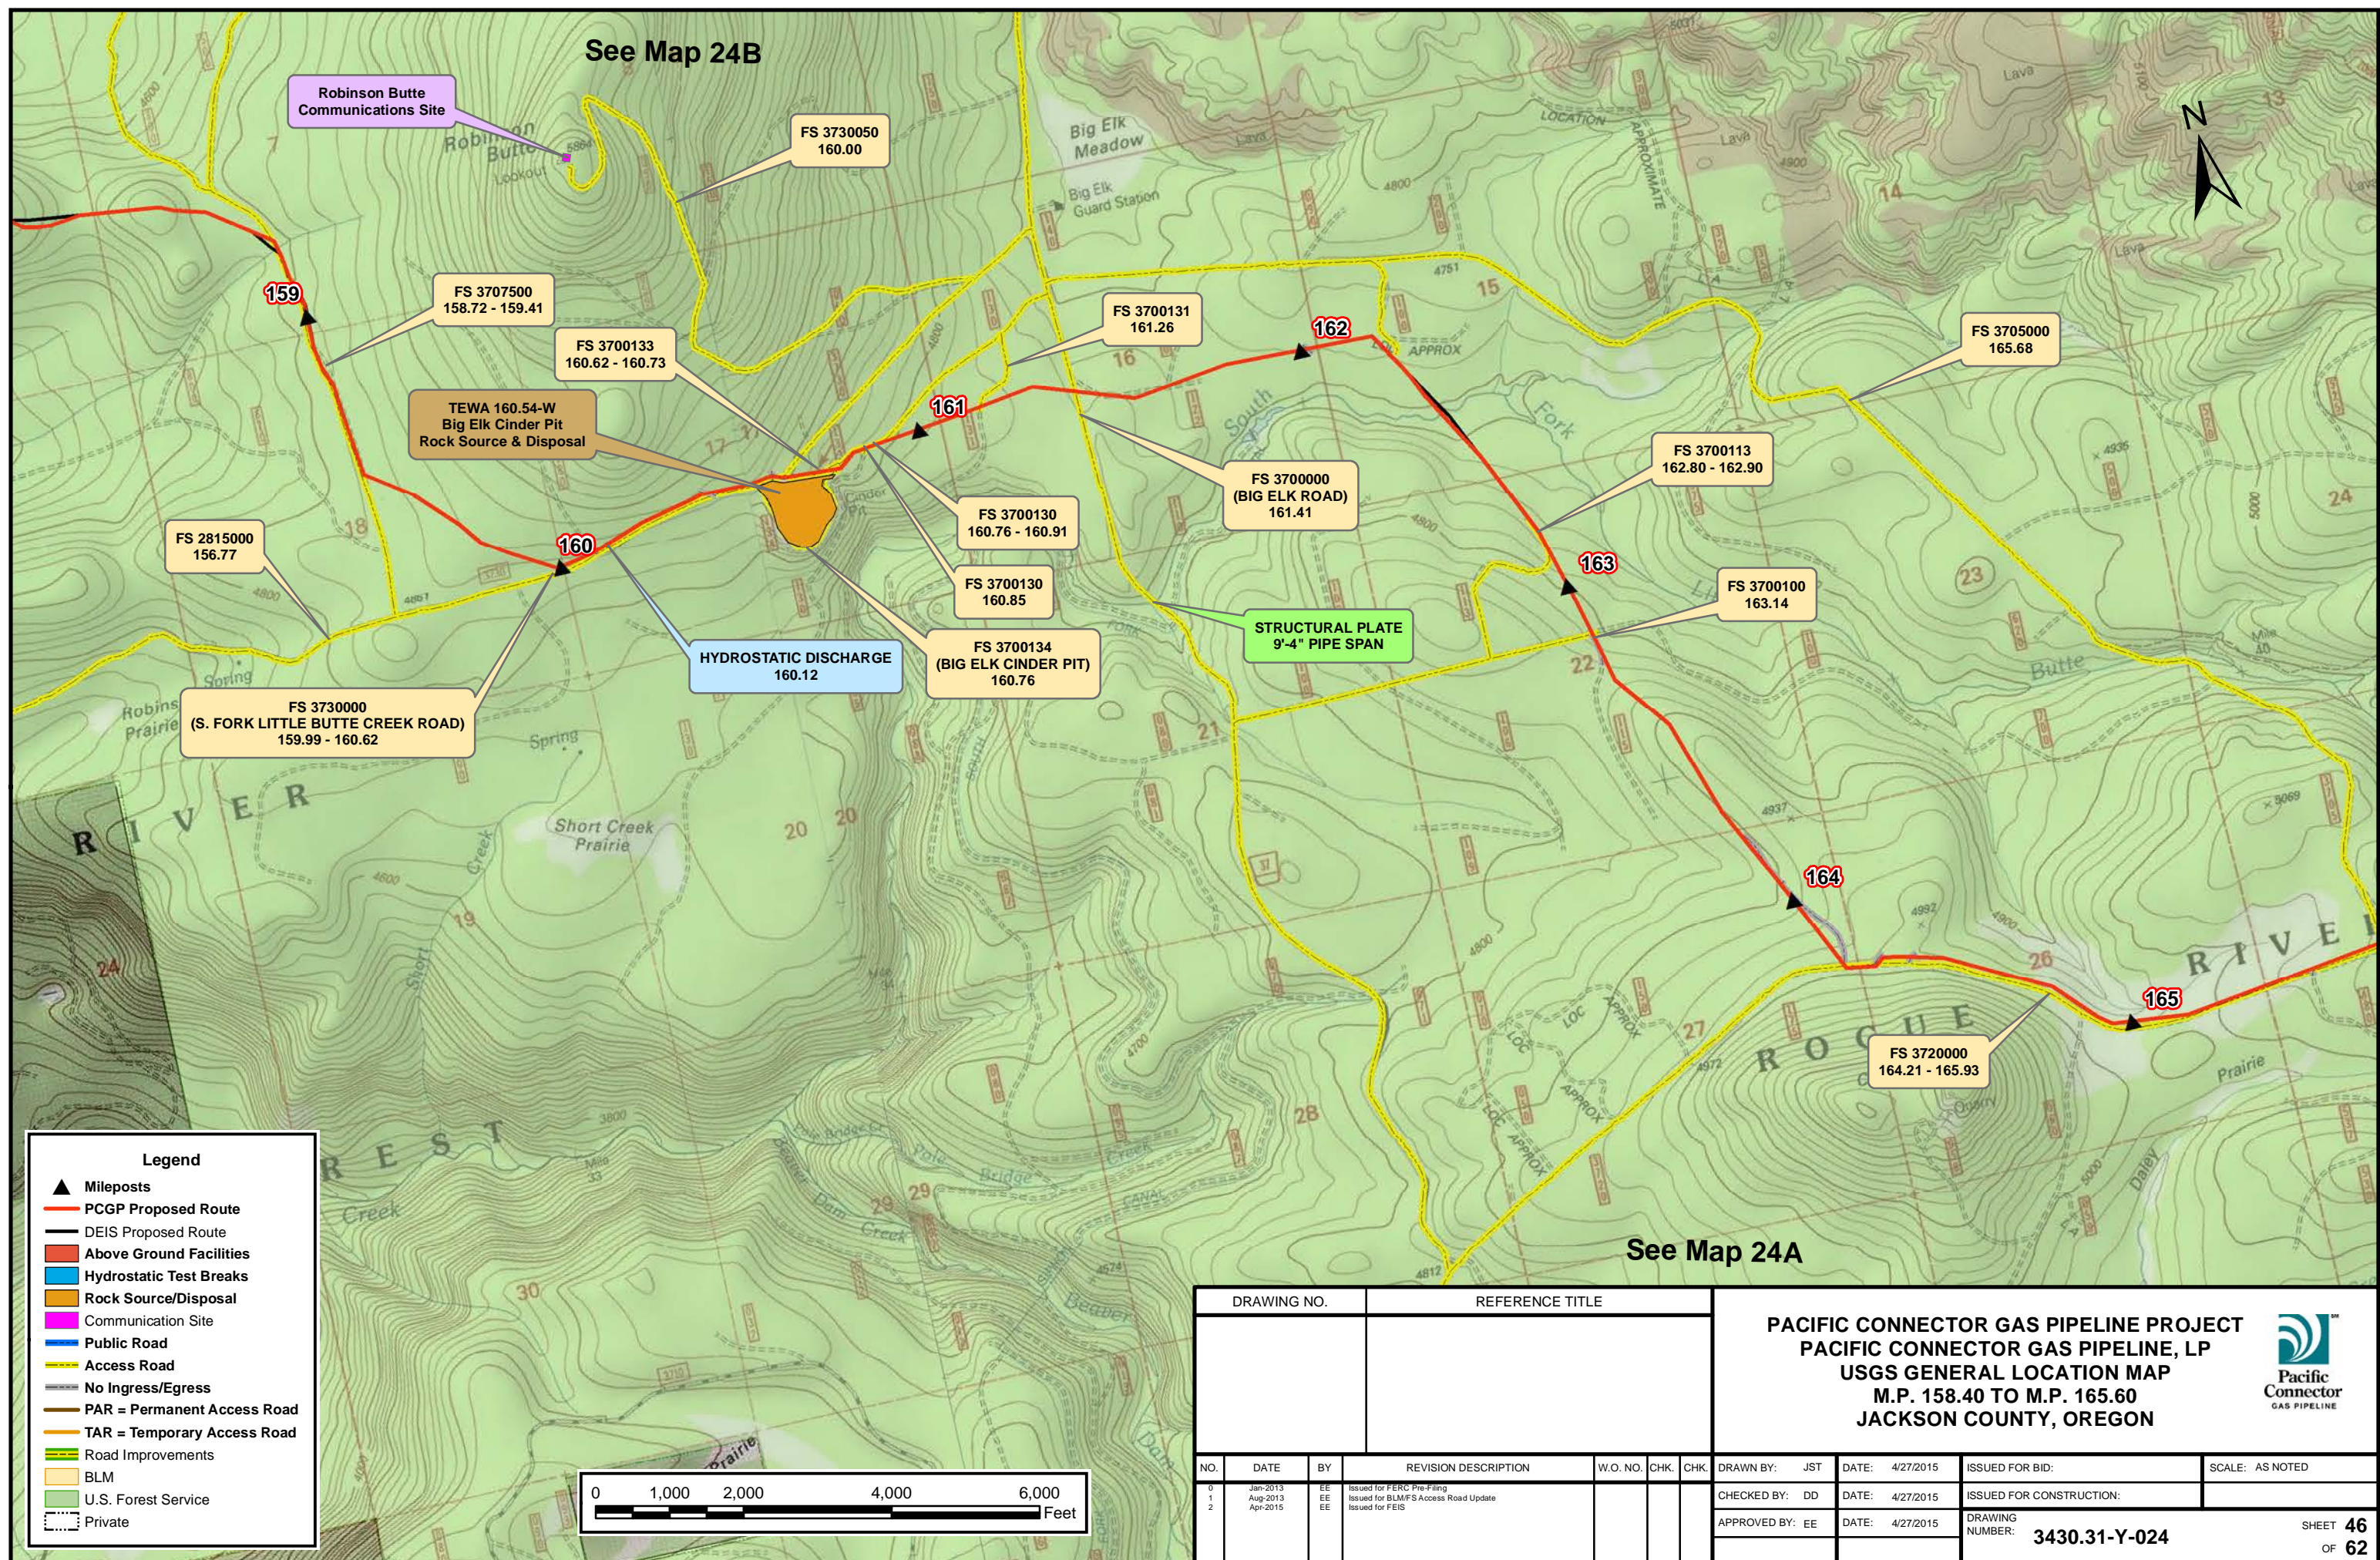



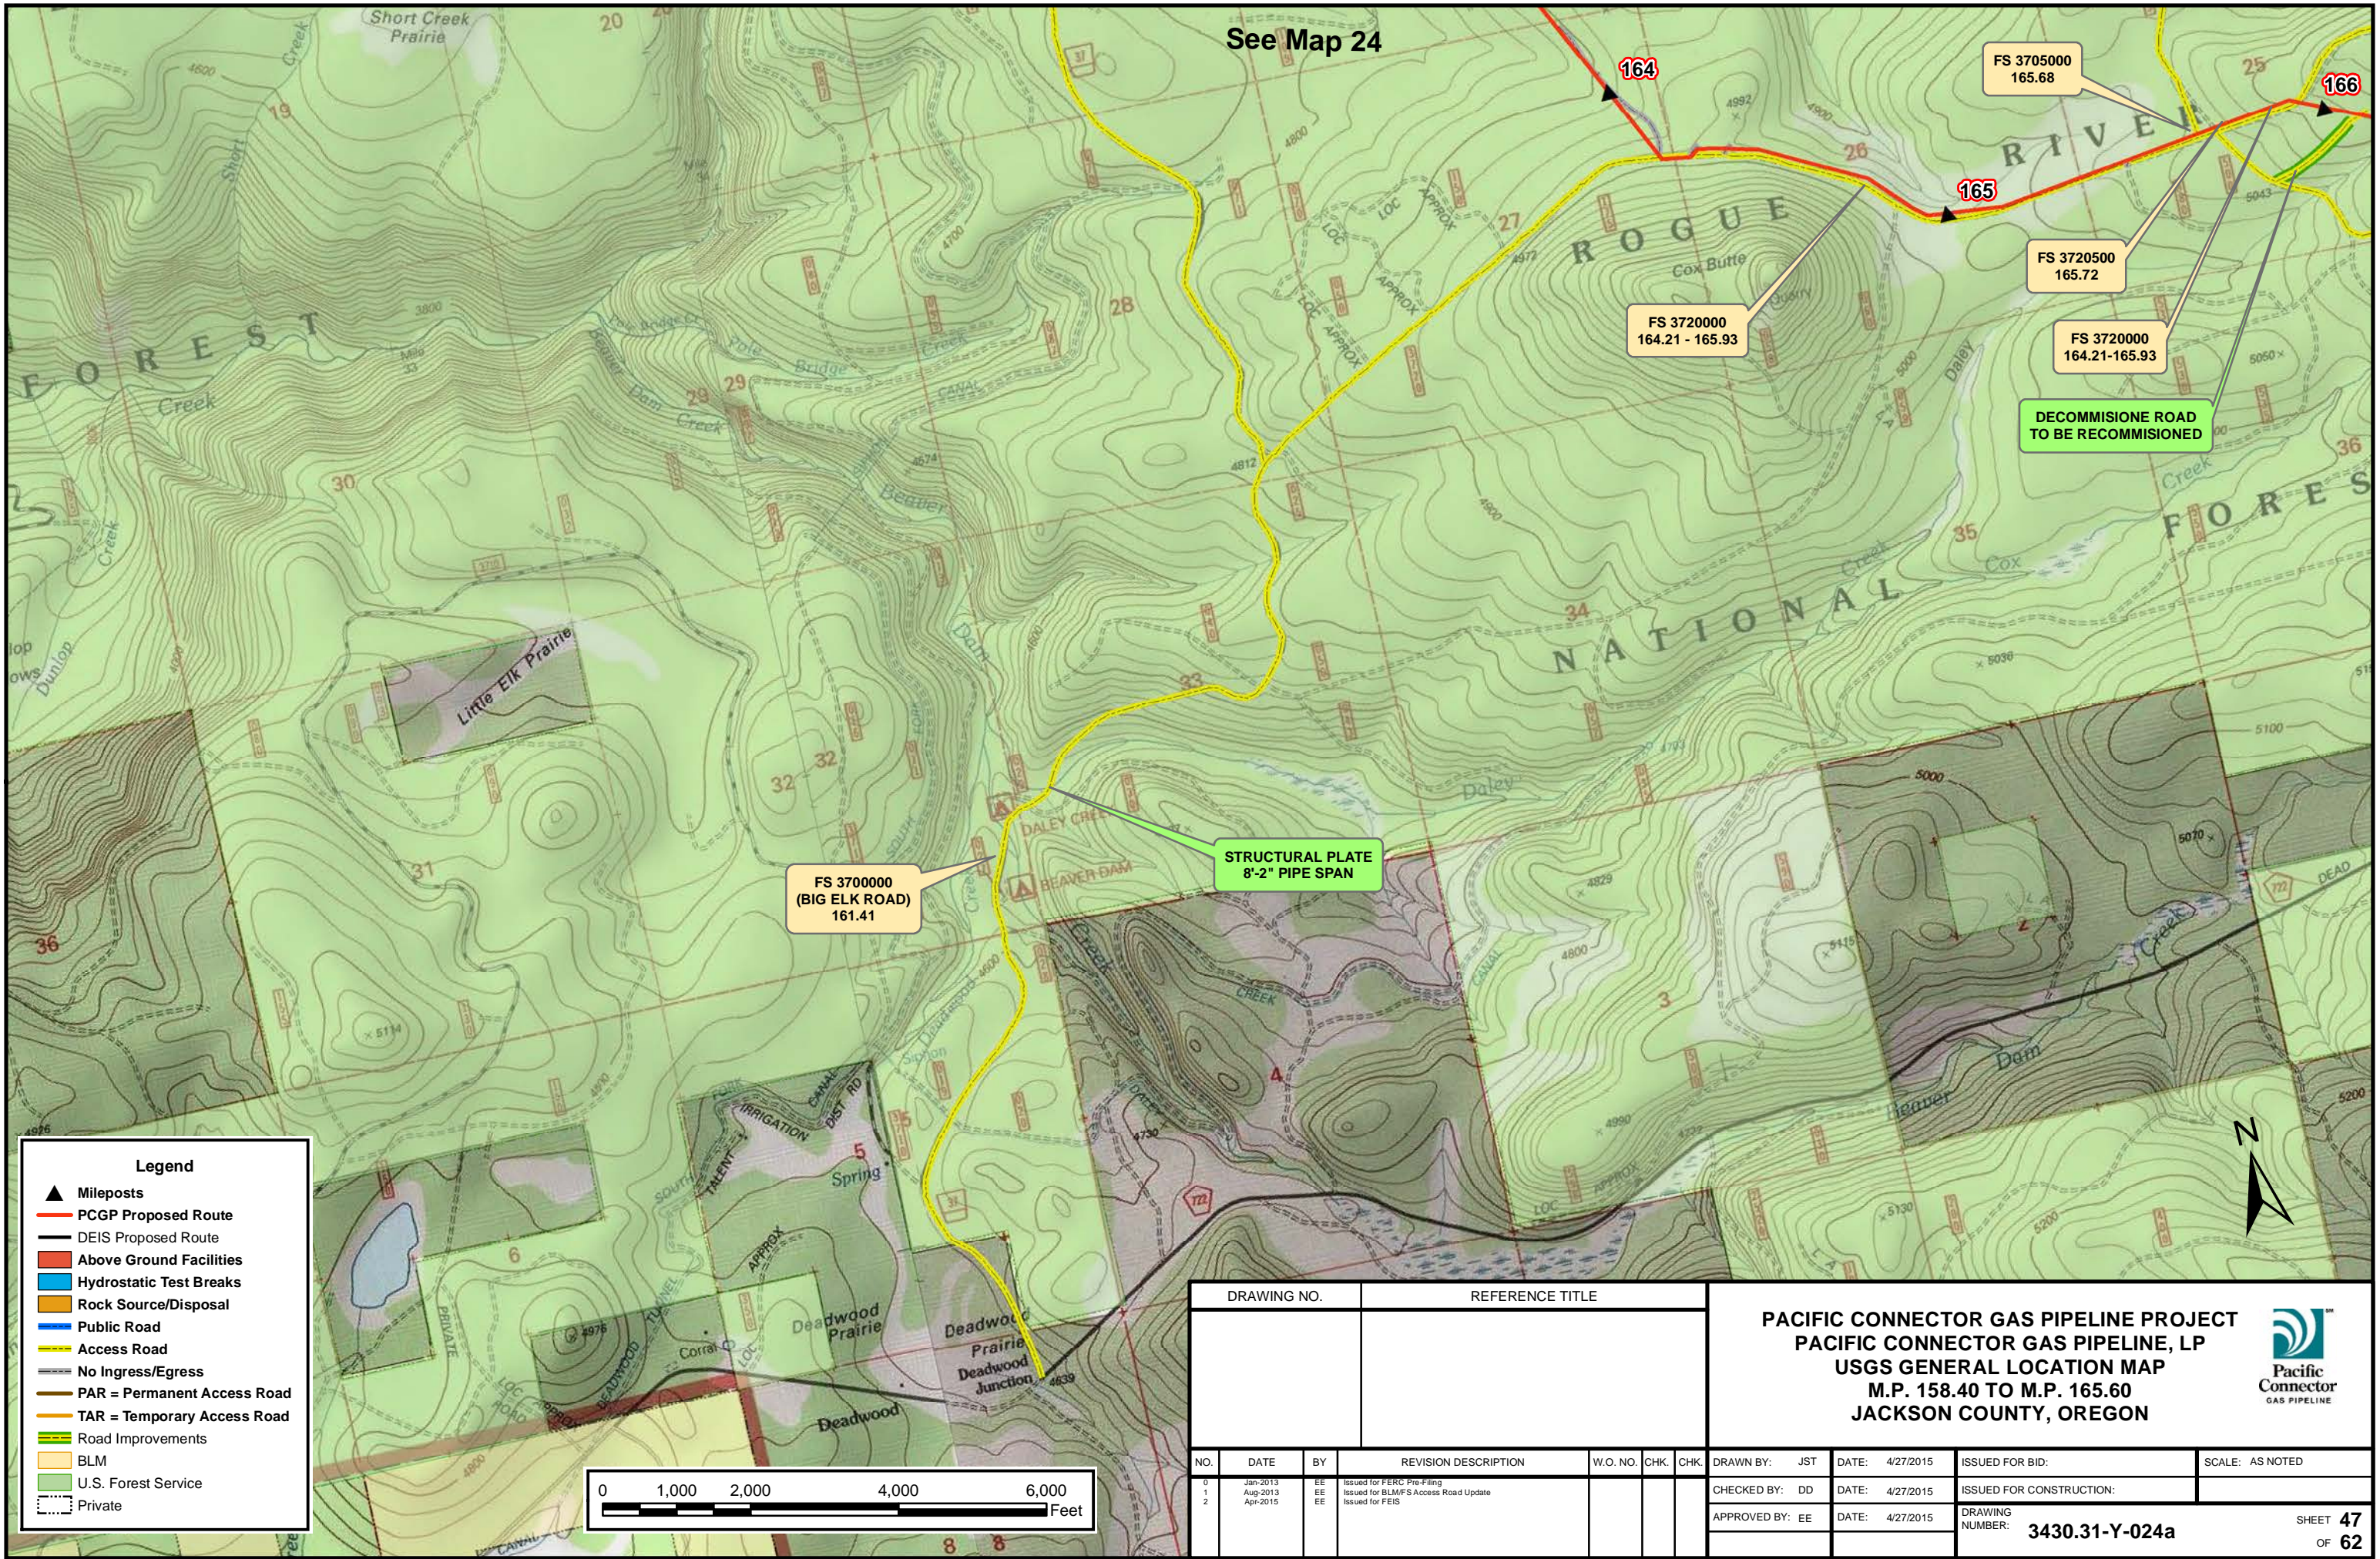

See Map 24

FS 3720000  
164.21 - 165.93

FS 3705000  
165.68

FS 3720500  
165.72

FS 3720000  
164.21-165.93

DECOMMISSIONED ROAD  
TO BE RECOMMENDED

FS 3700000  
(BIG ELK ROAD)  
161.41

STRUCTURAL PLATE  
8'-2" PIPE SPAN

Legend

- ▲ Mileposts
- PCCP Proposed Route
- DEIS Proposed Route
- Above Ground Facilities
- Hydrostatic Test Breaks
- Rock Source/Disposal
- Public Road
- Access Road
- No Ingress/Egress
- PAR = Permanent Access Road
- TAR = Temporary Access Road
- Road Improvements
- BLM
- U.S. Forest Service
- Private




DRAWING NO.		REFERENCE TITLE					
NO.		DATE	BY	REVISION DESCRIPTION	W.O. NO.	CHK.	CHK.
0		Jan-2013	EE	Issued for FERC Pre-Filing			
1		Aug-2013	EE	Issued for BLM/FIS Access Road Update			
2		Apr-2015	EE	Issued for FEIS			

**PACIFIC CONNECTOR GAS PIPELINE PROJECT**  
**PACIFIC CONNECTOR GAS PIPELINE, LP**  
**USGS GENERAL LOCATION MAP**  
**M.P. 158.40 TO M.P. 165.60**  
**JACKSON COUNTY, OREGON**


DRAWN BY: JST	DATE: 4/27/2015	ISSUED FOR BID:	SCALE: AS NOTED
CHECKED BY: DD	DATE: 4/27/2015	ISSUED FOR CONSTRUCTION:	
APPROVED BY: EE	DATE: 4/27/2015	DRAWING NUMBER: 3430.31-Y-024a	SHEET 47 OF 62



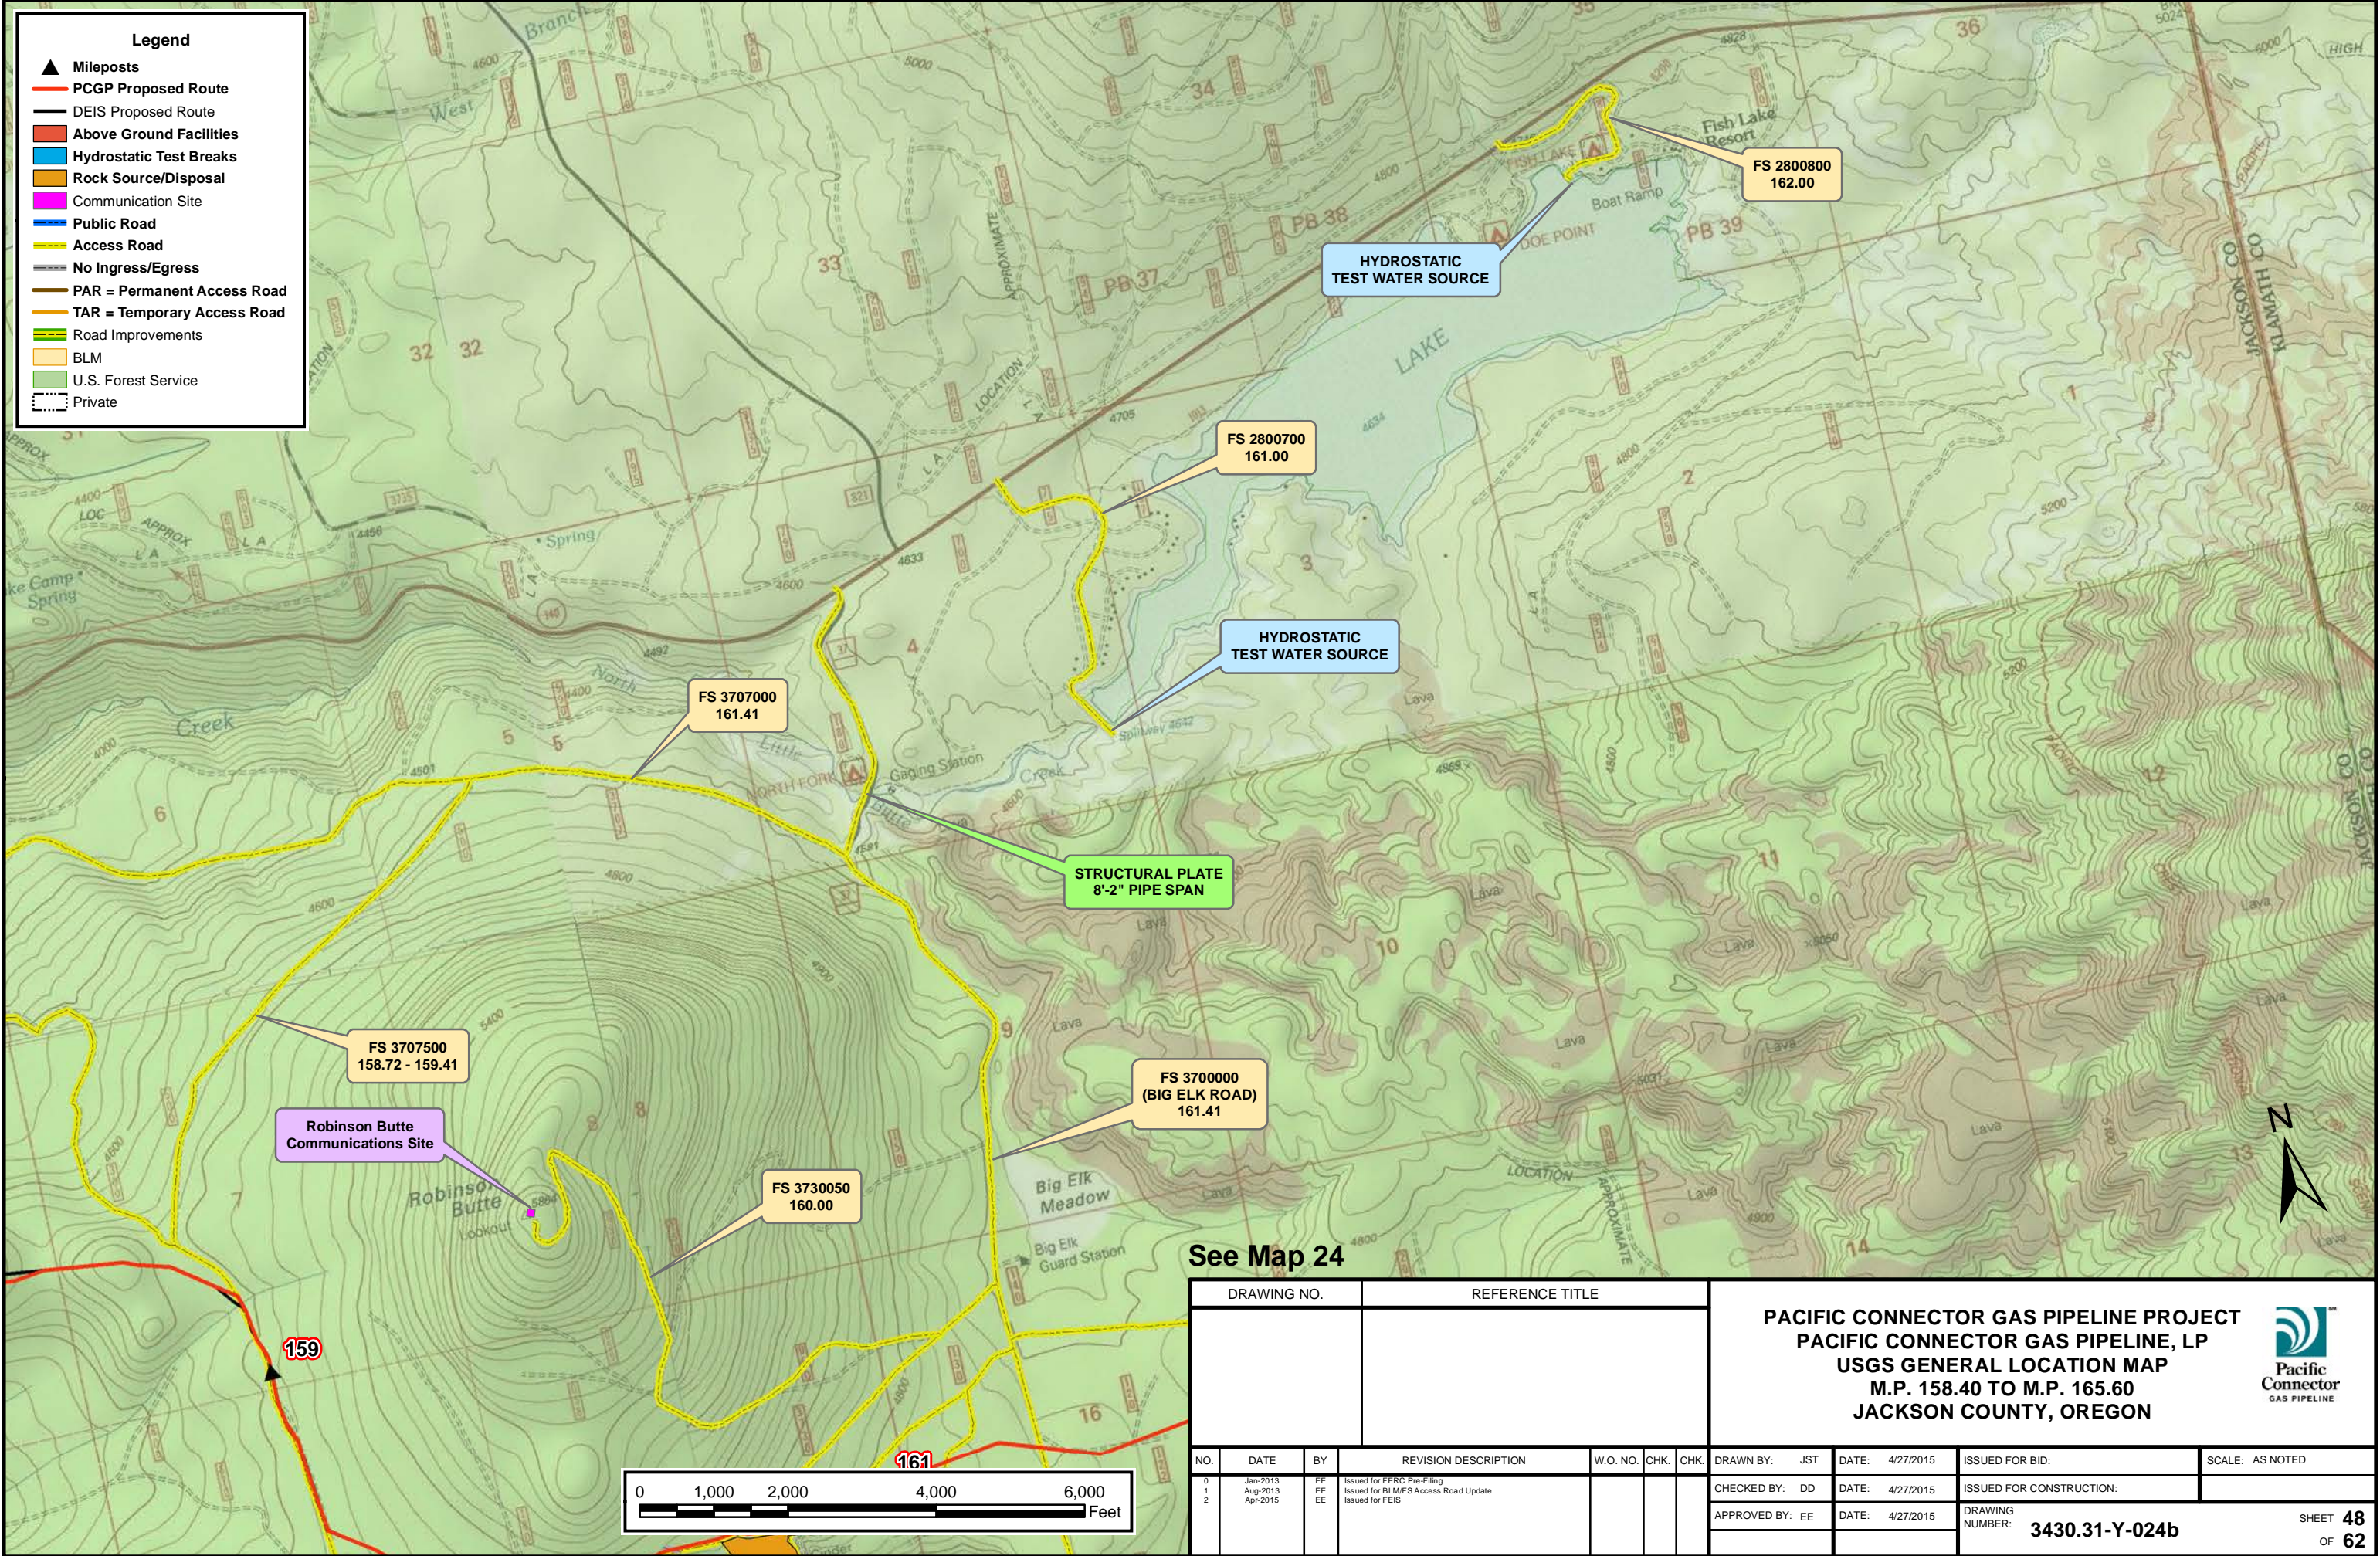



See Map 25A

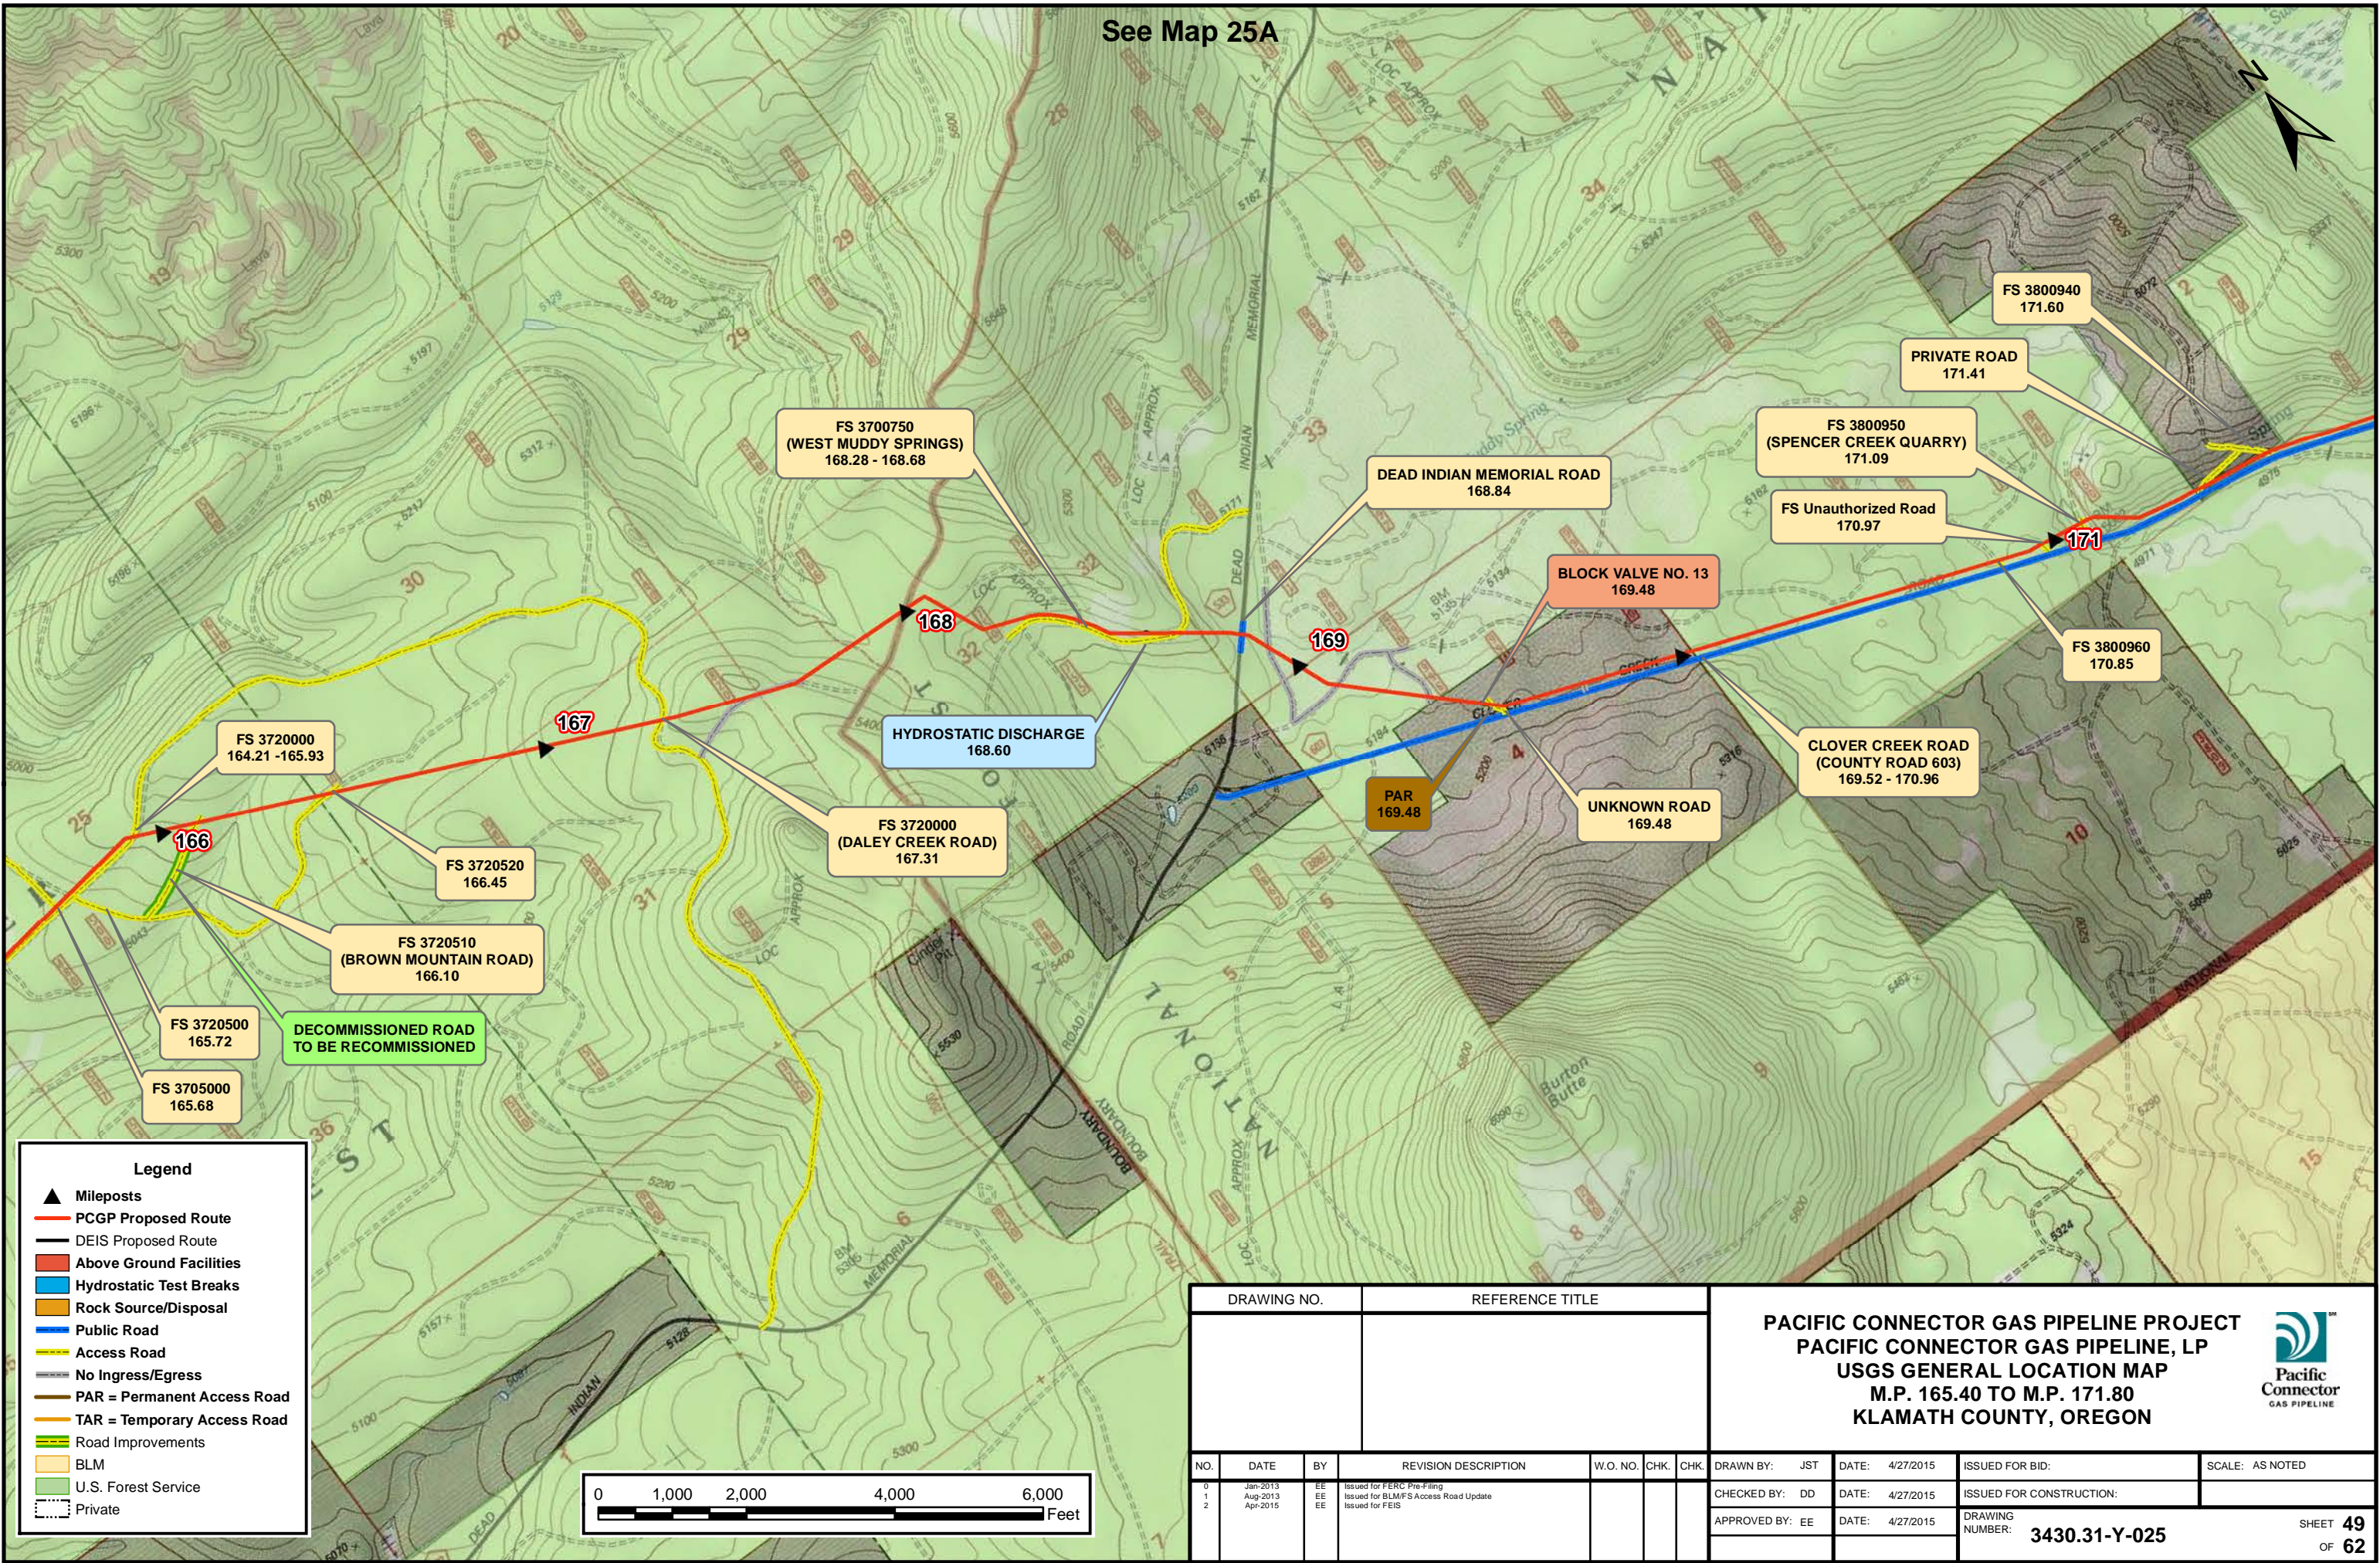

**Legend**

▲

Mileposts

PCGP Proposed Route

DEIS Proposed Route

Above Ground Facilities

Hydrostatic Test Breaks

Rock Source/Disposal

Public Road

Access Road

No Ingress/Egress

PAR = Permanent Access Road


TAR = Temporary Access Road

Road Improvements

BLM

U.S. Forest Service

Private

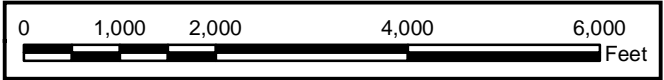


DRAWING NO.		REFERENCE TITLE					PACIFIC CONNECTOR GAS PIPELINE PROJECT PACIFIC CONNECTOR GAS PIPELINE, LP USGS GENERAL LOCATION MAP M.P. 165.40 TO M.P. 171.80 KLAMATH COUNTY, OREGON					
NO.	DATE	BY	REVISION DESCRIPTION	W.O. NO.	CHK.	CHK.	DRAWN BY: JST	DATE: 4/27/2015	ISSUED FOR BID:	SCALE: AS NOTED	SHEET 49 OF 62	
0	Jan-2013	EE	Issued for FERC Pre-Filing				CHECKED BY: DD	DATE: 4/27/2015	ISSUED FOR CONSTRUCTION:			
1	Aug-2013	EE	Issued for BLM/FIS Access Road Update				APPROVED BY: EE	DATE: 4/27/2015	DRAWING NUMBER: 3430.31-Y-025			
2	Apr-2015	EE	Issued for FEIS									







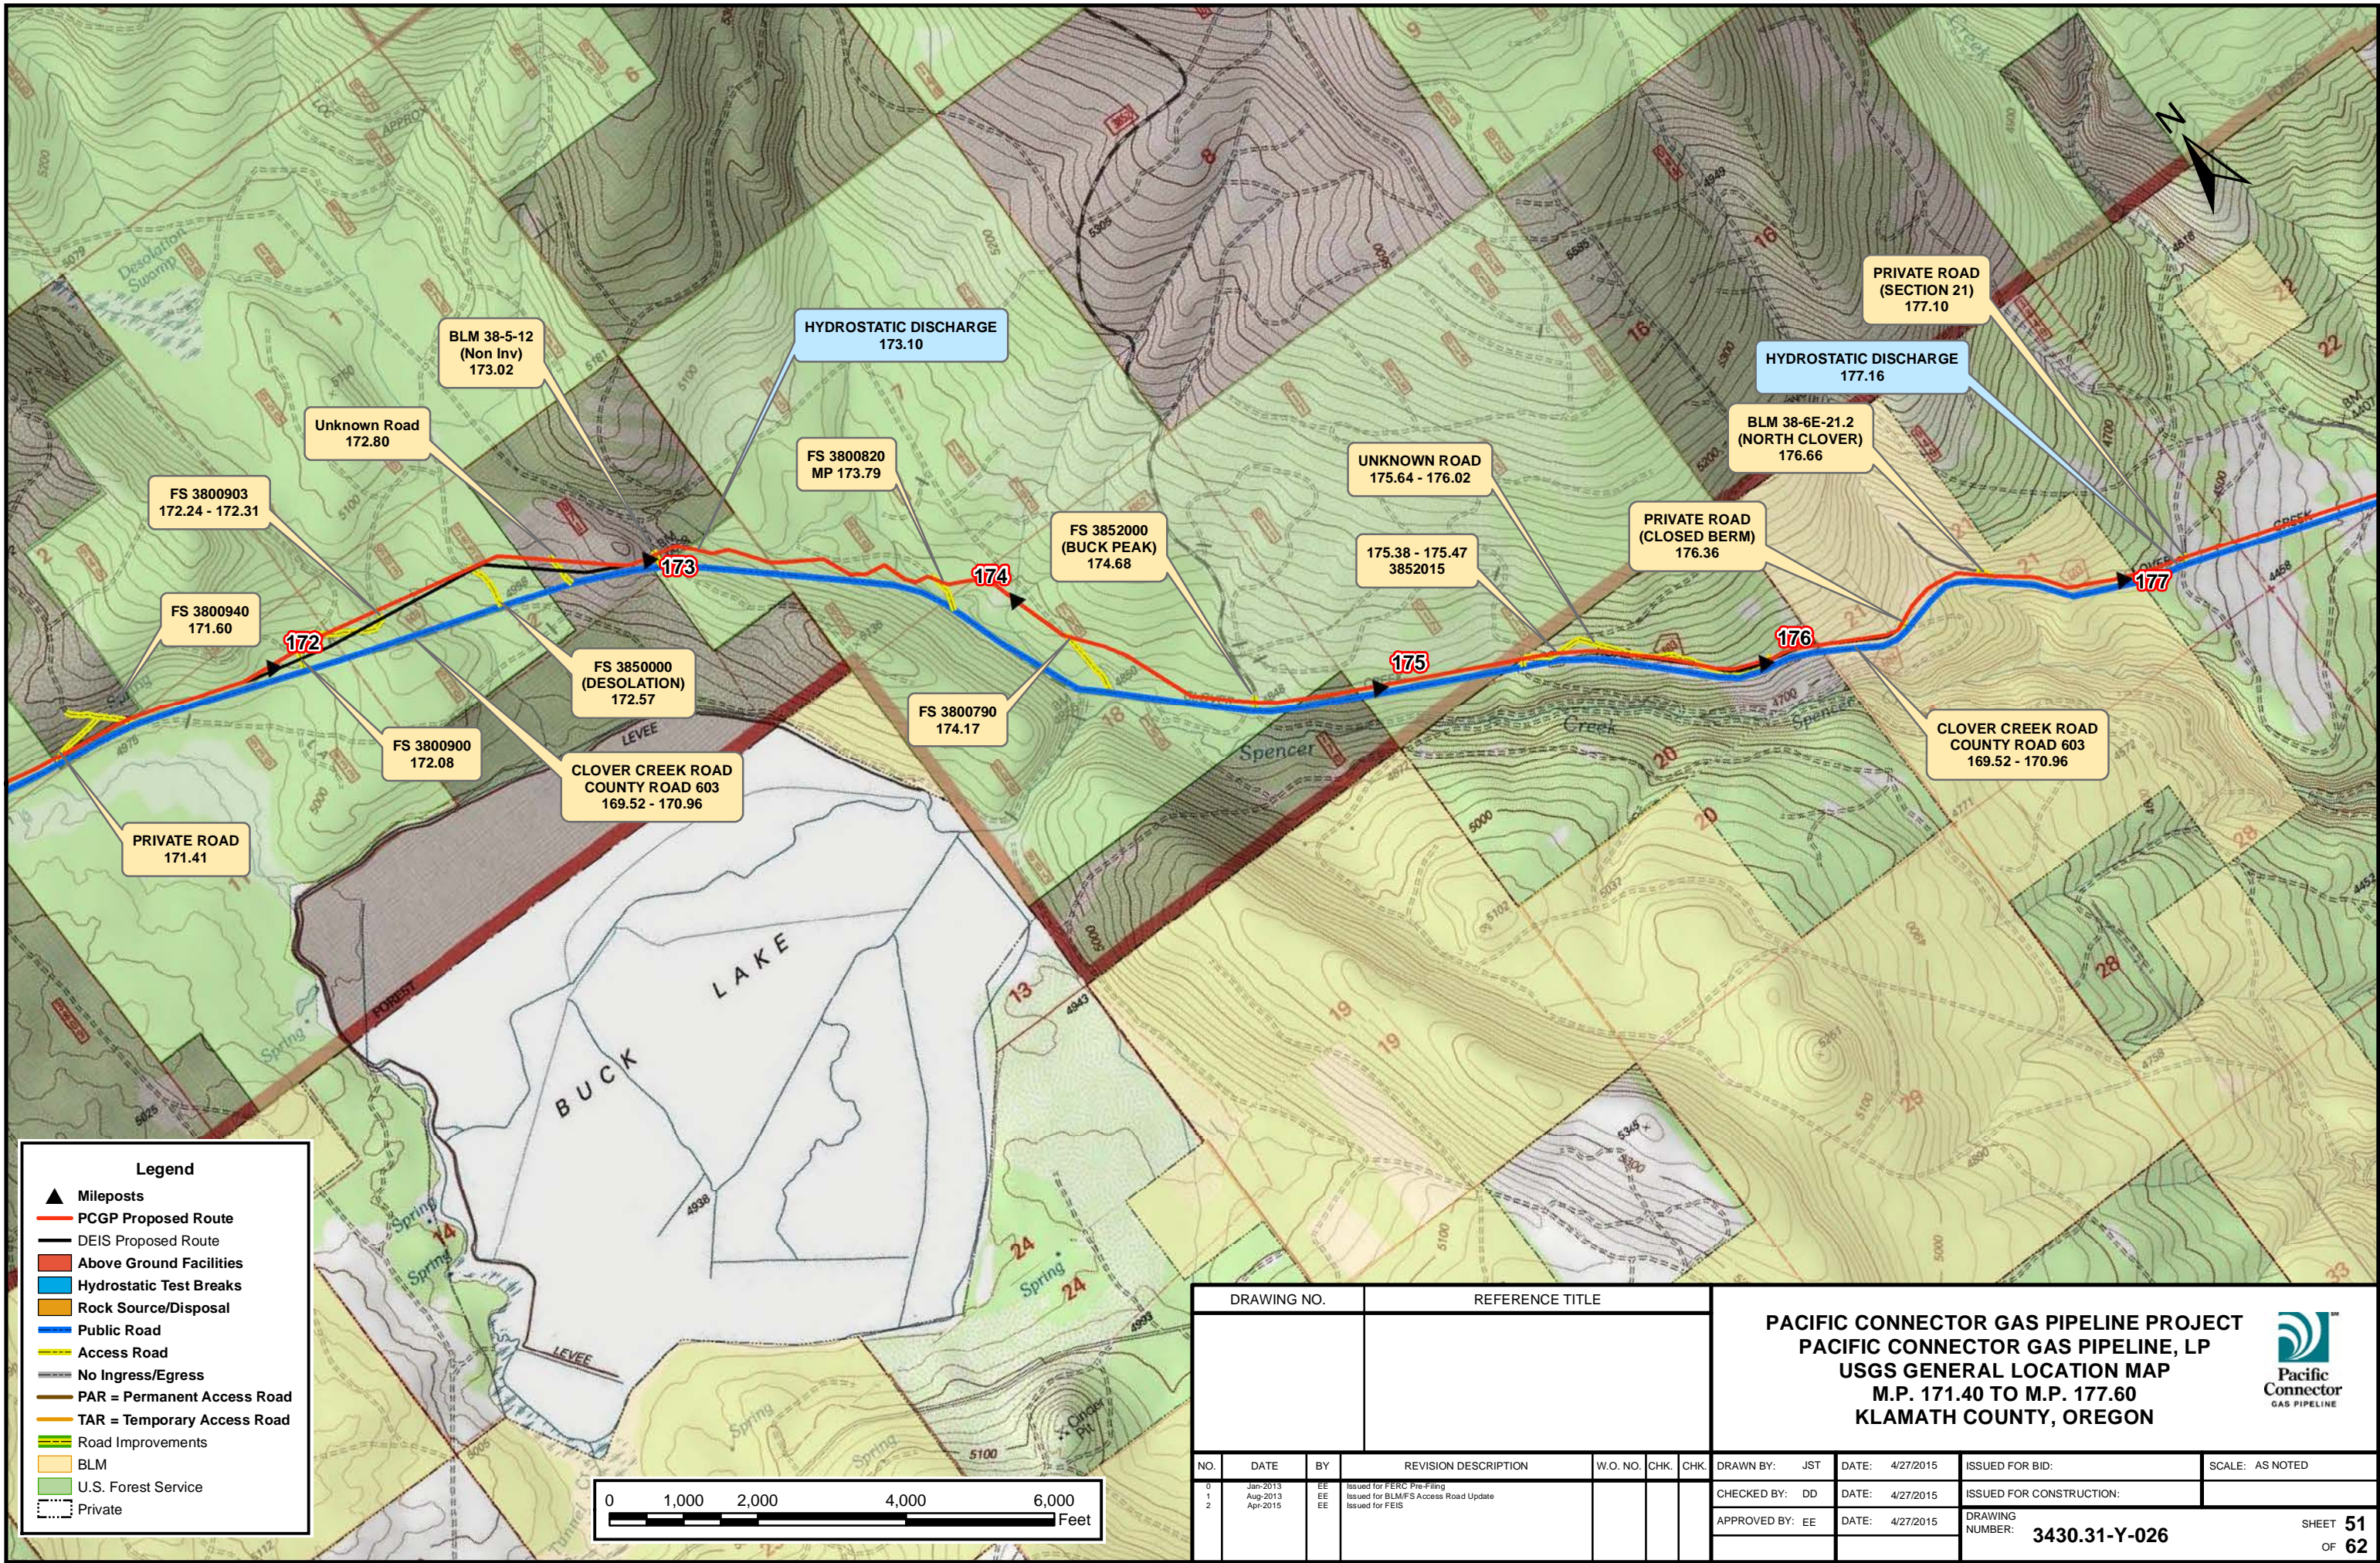


**Legend**

- ▲ Mileposts
- PCCP Proposed Route
- DEIS Proposed Route
- Above Ground Facilities
- Hydrostatic Test Breaks
- Rock Source/Disposal
- Public Road
- Access Road
- No Ingress/Egress
- PAR = Permanent Access Road
- TAR = Temporary Access Road
- Road Improvements
- BLM
- U.S. Forest Service
- Private



DRAWING NO.		REFERENCE TITLE					PACIFIC CONNECTOR GAS PIPELINE PROJECT PACIFIC CONNECTOR GAS PIPELINE, LP USGS GENERAL LOCATION MAP M.P. 171.40 TO M.P. 177.60 KLAMATH COUNTY, OREGON					
NO.	DATE	BY	REVISION DESCRIPTION	W.O. NO.	CHK.	CHK.	DRAWN BY: JST	DATE: 4/27/2015	ISSUED FOR BID:	SCALE: AS NOTED	SHEET 51 OF 62	
0	Jan-2013	EE	Issued for FERC Pre-Filing				CHECKED BY: DD	DATE: 4/27/2015	ISSUED FOR CONSTRUCTION:			
1	Aug-2013	EE	Issued for BLM/FWS Access Road Update				APPROVED BY: EE	DATE: 4/27/2015	DRAWING NUMBER: 3430.31-Y-026			
2	Apr-2015	EE	Issued for FEIS									



